


STA. 19+75.50 TO STA. 24+08.80

**\*\* NOTES:**

- (A) 3' EXIST. AGGR SHLDR ENDS & 4' BIT SHLDR BEGINS AT STA. 24+83.40 LT.
- (B) 3' EXIST. AGGR SHLDR ENDS & 4' BIT SHLDR BEGINS AT STA. 21+78.80 RT.

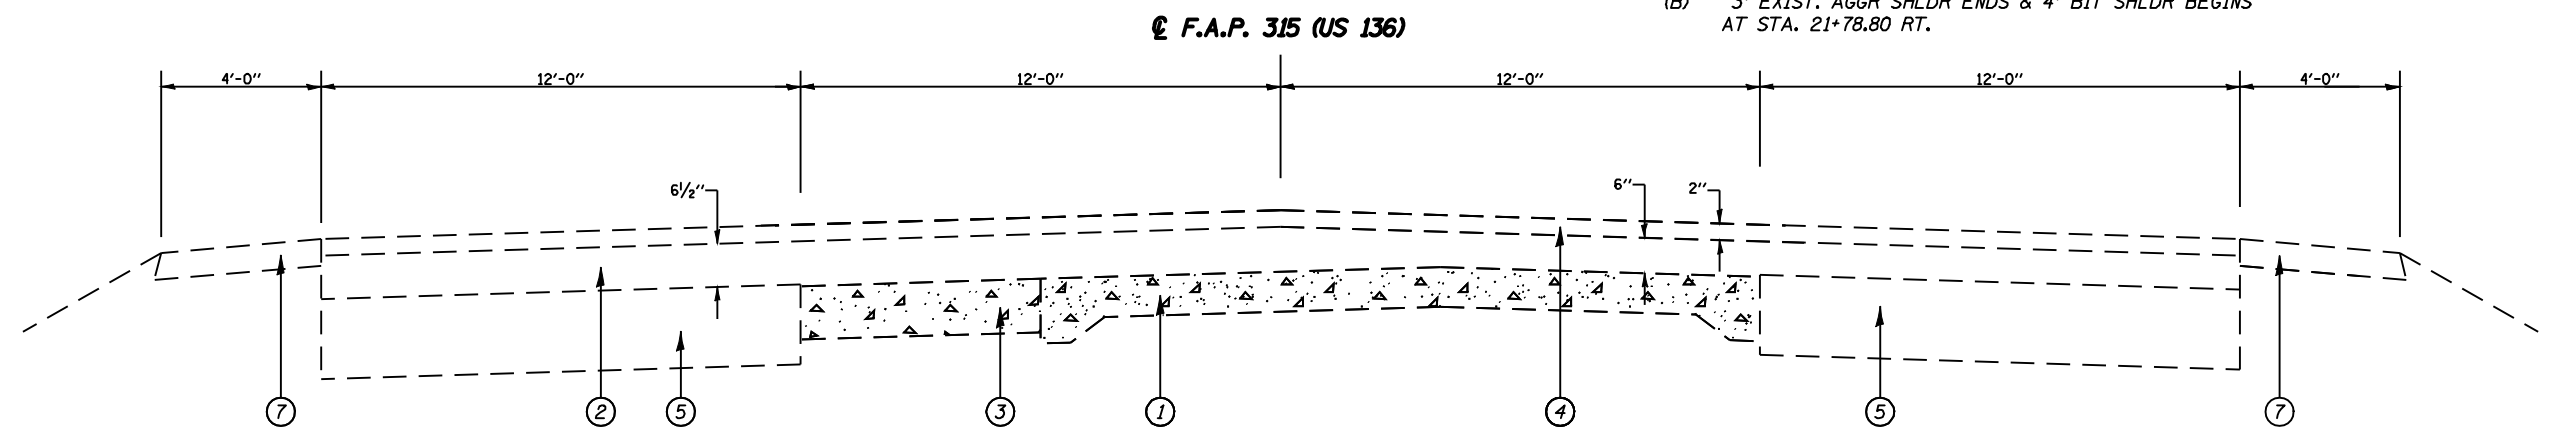

STA. 24+08.80 TO STA. 26+58.94

**NOT TO SCALE**

**TYPICAL SECTIONS**  
 F.A.P. Route 315 (US 136)  
 Section (7,B)-1 & (1)I-1, (2)I-2  
 MASON COUNTY

LEGEND	
①	EXISTING P.C.C. PAVEMENT
②	EXISTING BITUMINOUS BASE
③	EXISTING P.C.C. BASE COURSE
④	EXISTING BITUMINOUS OVERLAY
⑤	EXISTING WIDENING
⑥	EXISTING GUTTER TYPE B
⑦	EXISTING BITUMINOUS SHOULDER 4"
⑧	EXISTING AGGREGATE SHOULDER, TYPE B
⑨	PROPOSED EXCAVATING & GRADING EXISTING SHOULDER
⑩	PROPOSED HOT-MIX ASPHALT SHOULDER, 8"
⑪	PROPOSED AGGREGATE SHOULDER, TYPE B
⑫	PROPOSED THERMOPLASTIC PAVEMENT MARKING - LINE 5"
⑬	PROPOSED PAINT PAVEMENT MARKING - LINE 5"
⑭	PROPOSED RUMBLE STRIP, 8"

FILE NAME =	USER NAME = laughlinr1	DESIGNED -	REVISED -	<b>STATE OF ILLINOIS DEPARTMENT OF TRANSPORTATION</b>	<b>TYPICAL SECTIONS F.A.P. 315 (US 136)</b>			F.A.P. RTE.	SECTION	COUNTY	TOTAL SHEETS	SHEET NO.
er:\pwork\pwork\LAUGHLINRL\0182895\0672061-sh-typical.dgn	DRAWN -	REVISED -	315					(7,B)-I & (1)I-1, (2)I-2	MASON	34	5	
PLOT SCALE = 6.0000' / IN.	CHECKED -	REVISED -	CONTRACT NO. 72061									
PLOT DATE = Mar-25-2010 11:57:03AM	DATE -	REVISED -	ILLINOIS FED. AID PROJECT									
				SCALE:	SHEET NO.	OF SHEETS	STA.	TO STA.				