


**PROPOSED TYPICAL SECTION**  
 STA. 1239+33.54 TO STA. 1240+35.13

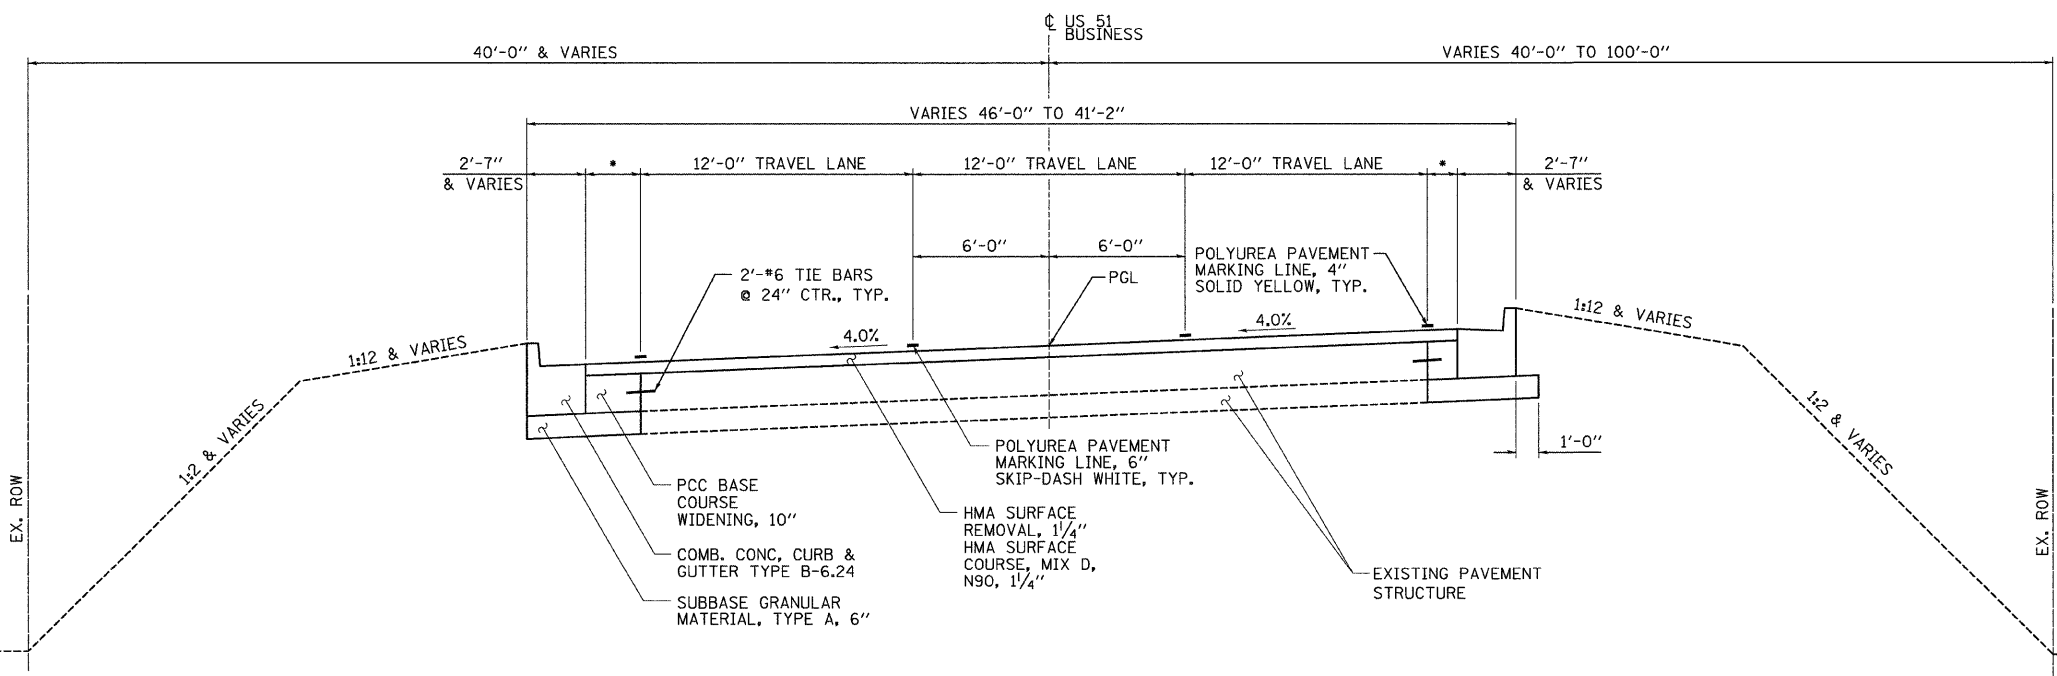

**PROPOSED TYPICAL SECTION**  
 STA. 1240+35.13 TO STA. 1241+20.24

\* VARIES 2'-5" TO 1'-0" FROM  
 STA. 1240+35.24 TO STA. 1241+20.24

FILE NAME = X:\CH\IE\2007\07\07\017\road\Plans\Pr\_Typical\_Section.dwg



USER NAME = msj	DESIGNED - JLF	REVISED -
PLOT SCALE = 4.0000' / IN.	DRAWN - JDK	REVISED -
PLOT DATE = 3/12/2010	CHECKED - DAR/TLO	REVISED -
	DATE - 09/24/2009	REVISED -

**STATE OF ILLINOIS  
 DEPARTMENT OF TRANSPORTATION**

<b>PROPOSED TYPICAL SECTIONS</b>			
SCALE:	SHEET NO. OF SHEETS	STA. TO STA.	

F.A.P. RTE.	SECTION	COUNTY	TOTAL SHEETS	SHEET NO.
710	(50Z-VB) BR	MACON	79	8
FED. ROAD DIST. NO.			ILLINOIS FED. AID PROJECT	
			CONTRACT NO. 74215	