



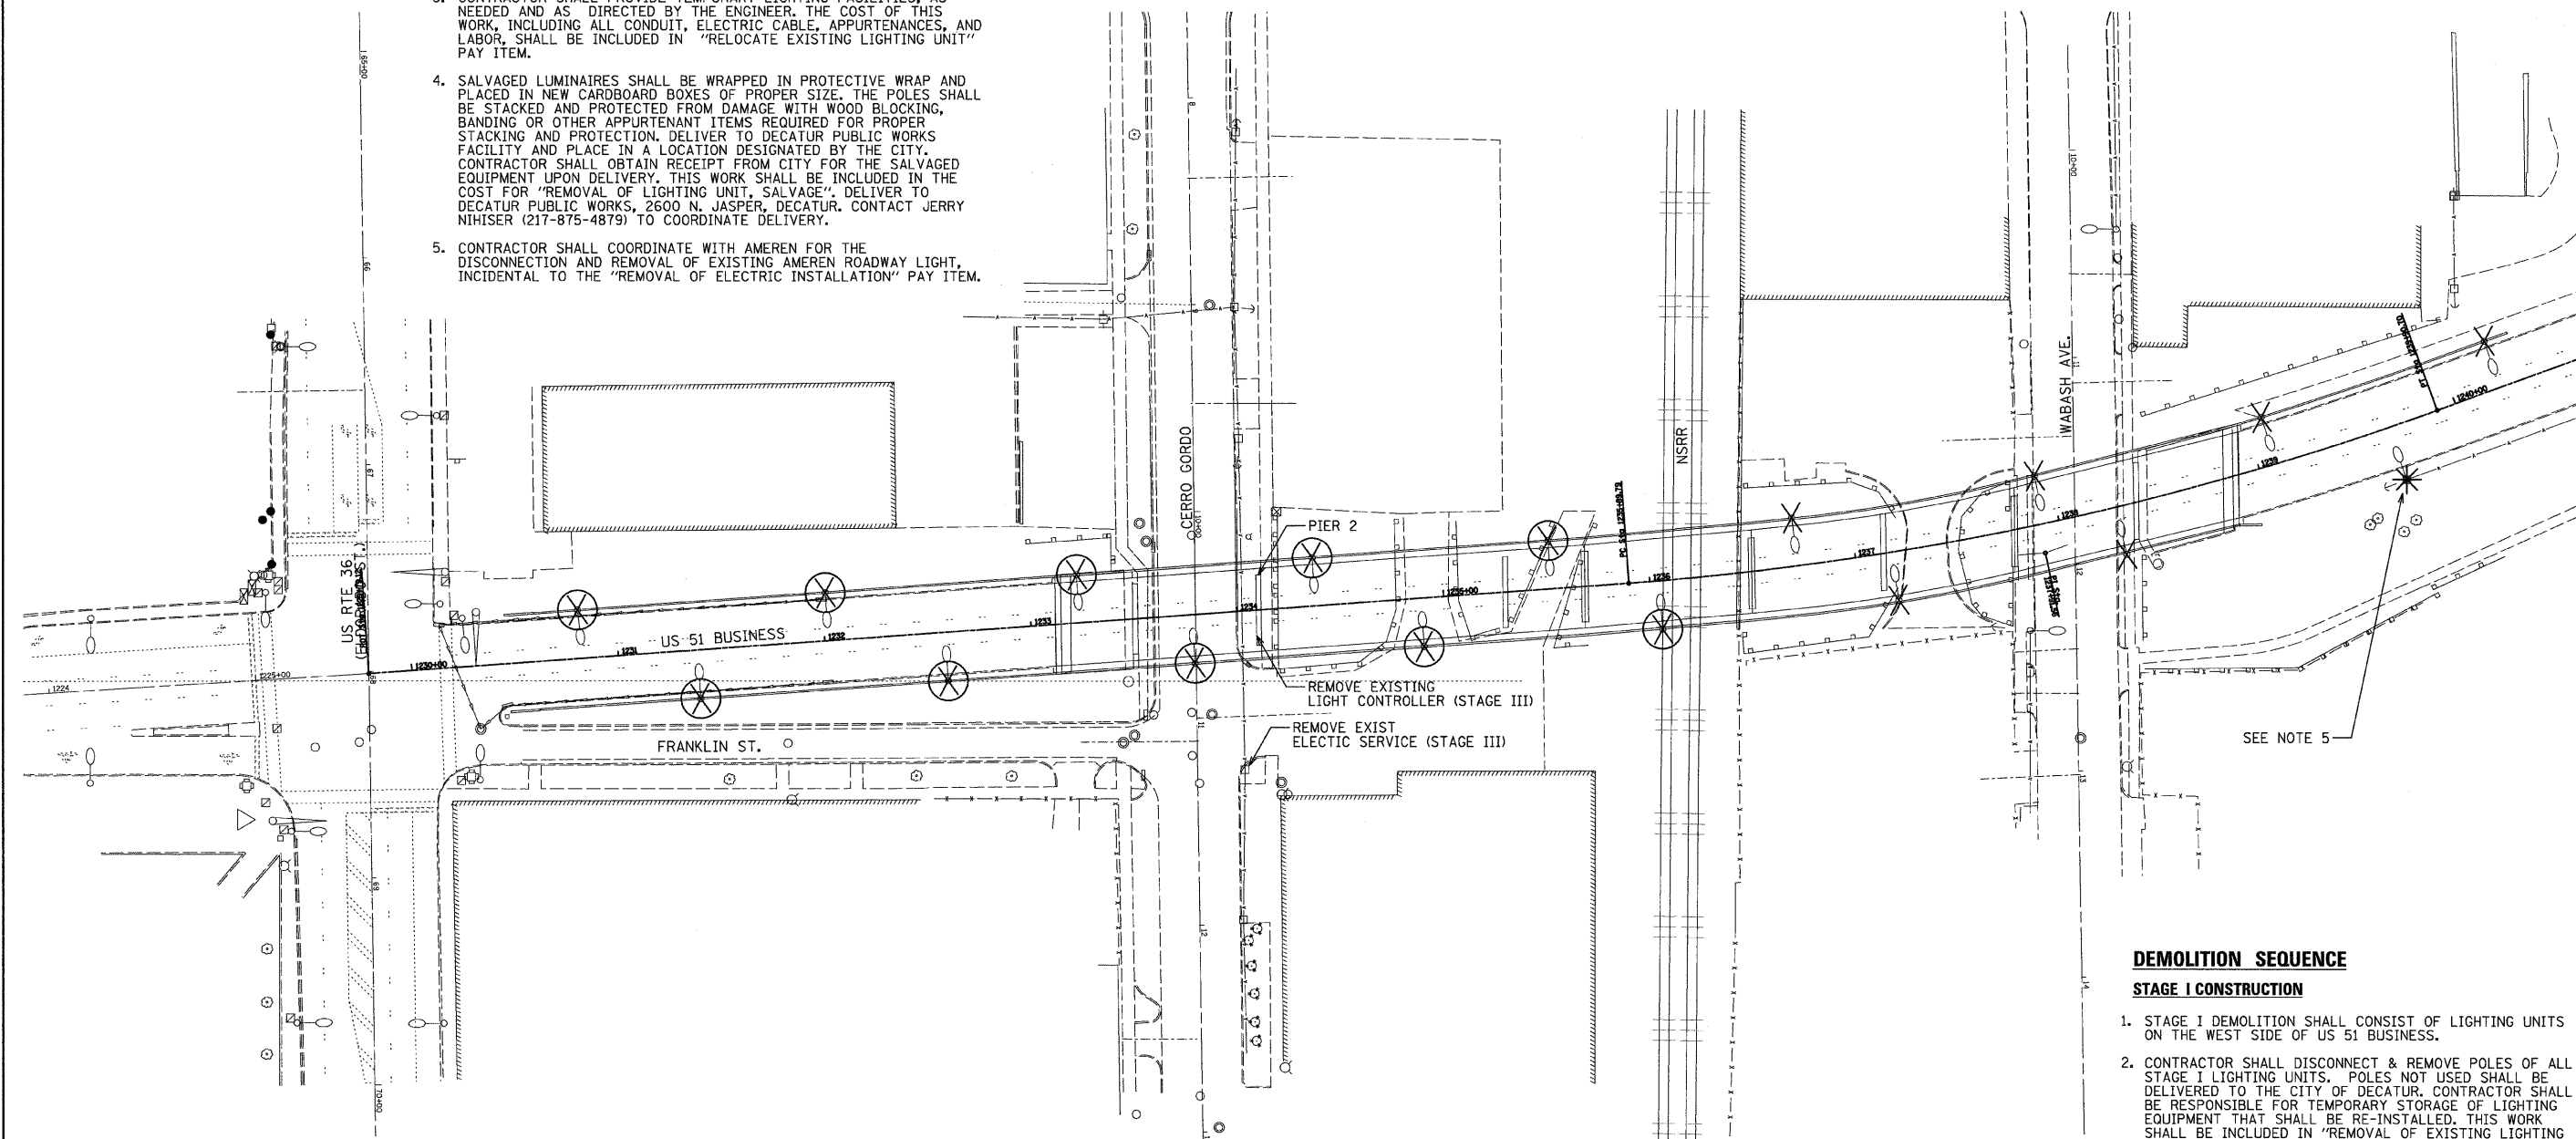


NOTES

- EXISTING LIGHTING SHALL BE UTILIZED FOR TEMPORARY ROADWAY LIGHTING DURING CONSTRUCTION. REMOVAL OF EXISTING LIGHTING SHALL BE COORDINATED WITH CONSTRUCTION TO PROVIDE LIGHTING ON THE ACTIVE DRIVING LANES DURING CONSTRUCTION. ALL LIGHTING UNITS ON EAST SIDE OF BUS 51 SHALL REMAIN OPERATIONAL UNTIL STAGE III DEMOLITION.
- ALL RELOCATED LIGHTING UNITS ON WEST SIDE OF BRIDGE SHALL BE INSTALLED AND MADE FULLY OPERATIONAL BEFORE EXISTING POLES ON THE EAST SIDE ARE REMOVED.
- CONTRACTOR SHALL PROVIDE TEMPORARY LIGHTING FACILITIES, AS NEEDED AND AS DIRECTED BY THE ENGINEER. THE COST OF THIS WORK, INCLUDING ALL CONDUIT, ELECTRIC CABLE, APPURTENANCES, AND LABOR, SHALL BE INCLUDED IN "RELOCATE EXISTING LIGHTING UNIT" PAY ITEM.
- SALVAGED LUMINAIRES SHALL BE WRAPPED IN PROTECTIVE WRAP AND PLACED IN NEW CARDBOARD BOXES OF PROPER SIZE. THE POLES SHALL BE STACKED AND PROTECTED FROM DAMAGE WITH WOOD BLOCKING, BANDING OR OTHER APPURTENANT ITEMS REQUIRED FOR PROPER STACKING AND PROTECTION. DELIVER TO DECATUR PUBLIC WORKS FACILITY AND PLACE IN A LOCATION DESIGNATED BY THE CITY. CONTRACTOR SHALL OBTAIN RECEIPT FROM CITY FOR THE SALVAGED EQUIPMENT UPON DELIVERY. THIS WORK SHALL BE INCLUDED IN THE COST FOR "REMOVAL OF LIGHTING UNIT, SALVAGE", DELIVER TO DECATUR PUBLIC WORKS, 2600 N. JASPER, DECATUR. CONTACT JERRY NITISER (217-875-4879) TO COORDINATE DELIVERY.
- CONTRACTOR SHALL COORDINATE WITH AMEREN FOR THE DISCONNECTION AND REMOVAL OF EXISTING AMEREN ROADWAY LIGHT, INCIDENTAL TO THE "REMOVAL OF ELECTRIC INSTALLATION" PAY ITEM.

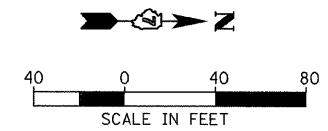

LEGEND

-  REMOVE EXISTING LIGHTING UNIT, SALVAGE. (DELIVER TO CITY OF DECATUR)
-  REMOVE AND RELOCATE EXISTING LIGHTING UNIT
-  AMEREN POLE LIGHT TO BE REMOVED BY UTILITY COMPANY

DEMOLITION SEQUENCE

STAGE I CONSTRUCTION

- STAGE I DEMOLITION SHALL CONSIST OF LIGHTING UNITS ON THE WEST SIDE OF US 51 BUSINESS.
- CONTRACTOR SHALL DISCONNECT & REMOVE POLES OF ALL STAGE I LIGHTING UNITS. POLES NOT USED SHALL BE DELIVERED TO THE CITY OF DECATUR. CONTRACTOR SHALL BE RESPONSIBLE FOR TEMPORARY STORAGE OF LIGHTING EQUIPMENT THAT SHALL BE RE-INSTALLED. THIS WORK SHALL BE INCLUDED IN "REMOVAL OF EXISTING LIGHTING UNIT" OR "RELOCATE EXISTING LIGHTING UNIT", AS APPLICABLE.

STAGE III CONSTRUCTION

- STAGE III DEMOLITION SHALL CONSIST OF ALL THE LIGHTING UNITS ON THE EAST SIDE OF US 51 BUSINESS, LIGHTING CONTROLLER AND ELECTRIC SERVICE.
- CONTRACTOR SHALL DISCONNECT & REMOVE POLES OF ALL STAGE III LIGHTING UNITS. POLES NOT USED SHALL BE DELIVERED TO THE CITY OF DECATUR. CONTRACTOR SHALL BE RESPONSIBLE FOR TEMPORARY STORAGE OF LIGHTING EQUIPMENT THAT SHALL BE RE-INSTALLED. THIS WORK SHALL BE INCLUDED IN "REMOVAL OF EXISTING LIGHTING UNIT" OR "RELOCATE EXISTING LIGHTING UNIT", AS APPLICABLE.

FILE NAME: X:\CH\IE\2007\07\017\oad\Plan\Lighting_02.dgn



USER NAME = msj	DESIGNED - JLF	REVISED -
PLOT SCALE = 48,000/0' / IN.	DRAWN - JDK	REVISED -
PLOT DATE = 4/23/2010	CHECKED - DAR/TLO	REVISED -
	DATE - 04/21/2010	REVISED -

**STATE OF ILLINOIS
DEPARTMENT OF TRANSPORTATION**

LIGHTING DEMOLITION PLAN

SCALE: SHEET NO. OF SHEETS STA. TO STA.

F.A.P. RTE.	SECTION	COUNTY	TOTAL SHEETS	SHEET NO.
710	(50Z-VB) BR	MACON	79	21
CONTRACT NO. 74215				
FED. ROAD DIST. NO. ILLINOIS FED. AID PROJECT				