




ELEVATION
(Looking South)

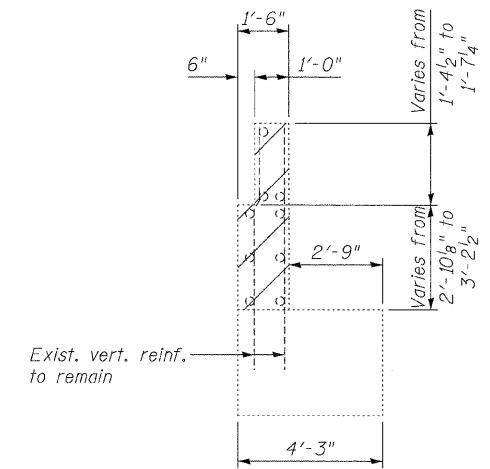

SECTION A-A

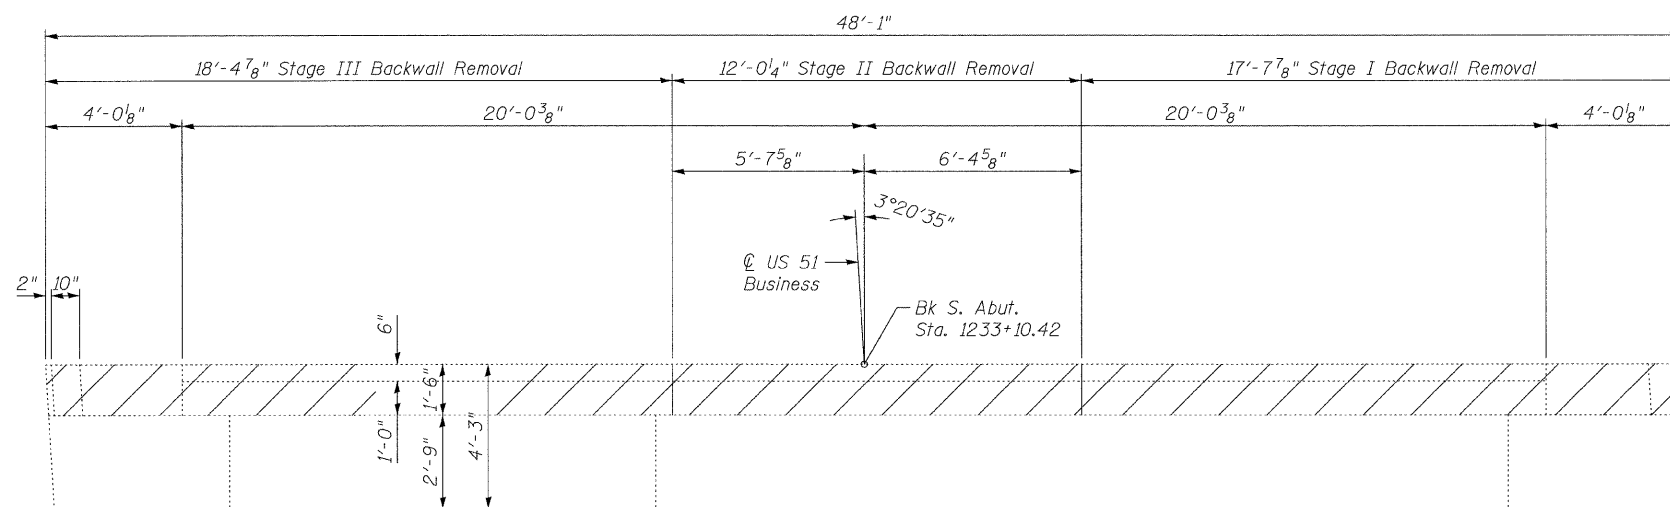

TOP VIEW

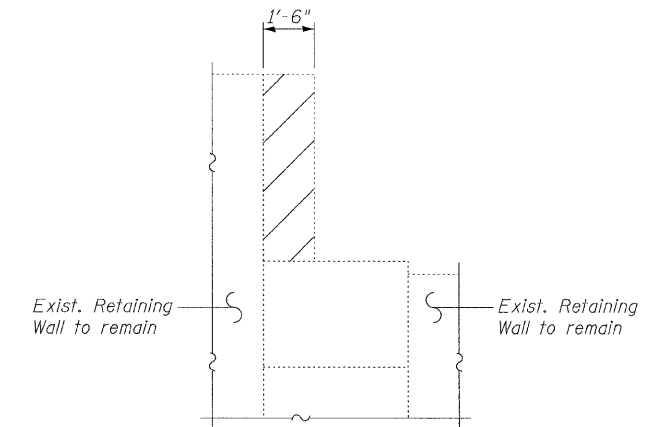

END VIEW

Notes:
 Hatched areas indicate Concrete Removal.
 Existing reinforcement not extending into the areas of new construction shall be cut at the removal line and removed. Exposed portion will be covered with a layer of epoxy. Cost included with Concrete Removal.
 Existing reinforcement extending into the areas of new construction are to be cleaned, straightened and incorporated into the new construction. All reinforcement bars being reused that are damaged during concrete removal shall be replaced with an approved bar splicer or anchorage system. Cost included with Concrete Removal.

SOUTH ABUTMENT CONCRETE REMOVAL DETAILS
STRUCTURE NO. 058-0014

CB Coombe-Bloxdorf P.C.
 -CIVIL ENGINEERS-
 -STRUCTURAL ENGINEERS-
 -LAND SURVEYORS-
 Design Firm License No. 184-002703

PROJECT NO.	07086
SCALE	
DATE	/ /
DESIGN BY	
DRAWN BY	CFC
CHECKED BY	GB/MCB

BILL OF MATERIAL

Item	Unit	Total
Concrete Removal	Cu. Yd.	11.5

SHEET NO. 33	F.A.P. RTE.	SECTION	COUNTY	TOTAL SHEETS	SHEET NO.
	710	(50Z-VB)BR	MACON	79	59
49 SHEETS	CONTRACT NO. 74215				
FED. ROAD DIST. NO. 7 ILLINOIS FED. AID PROJECT					