


FINAL SURVEY	SURVEYED	BY	DATE
NOTE BOOK	NOTED		
TEMPLATE	TEMPLATED		
AREAS CHECKED	AREAS CHECKED		
NO.			

ORIGINAL SURVEY	SURVEYED	BY	DATE
NOTE BOOK	NOTED		
TEMPLATE	TEMPLATED		
AREAS CHECKED	AREAS CHECKED		
NO.			

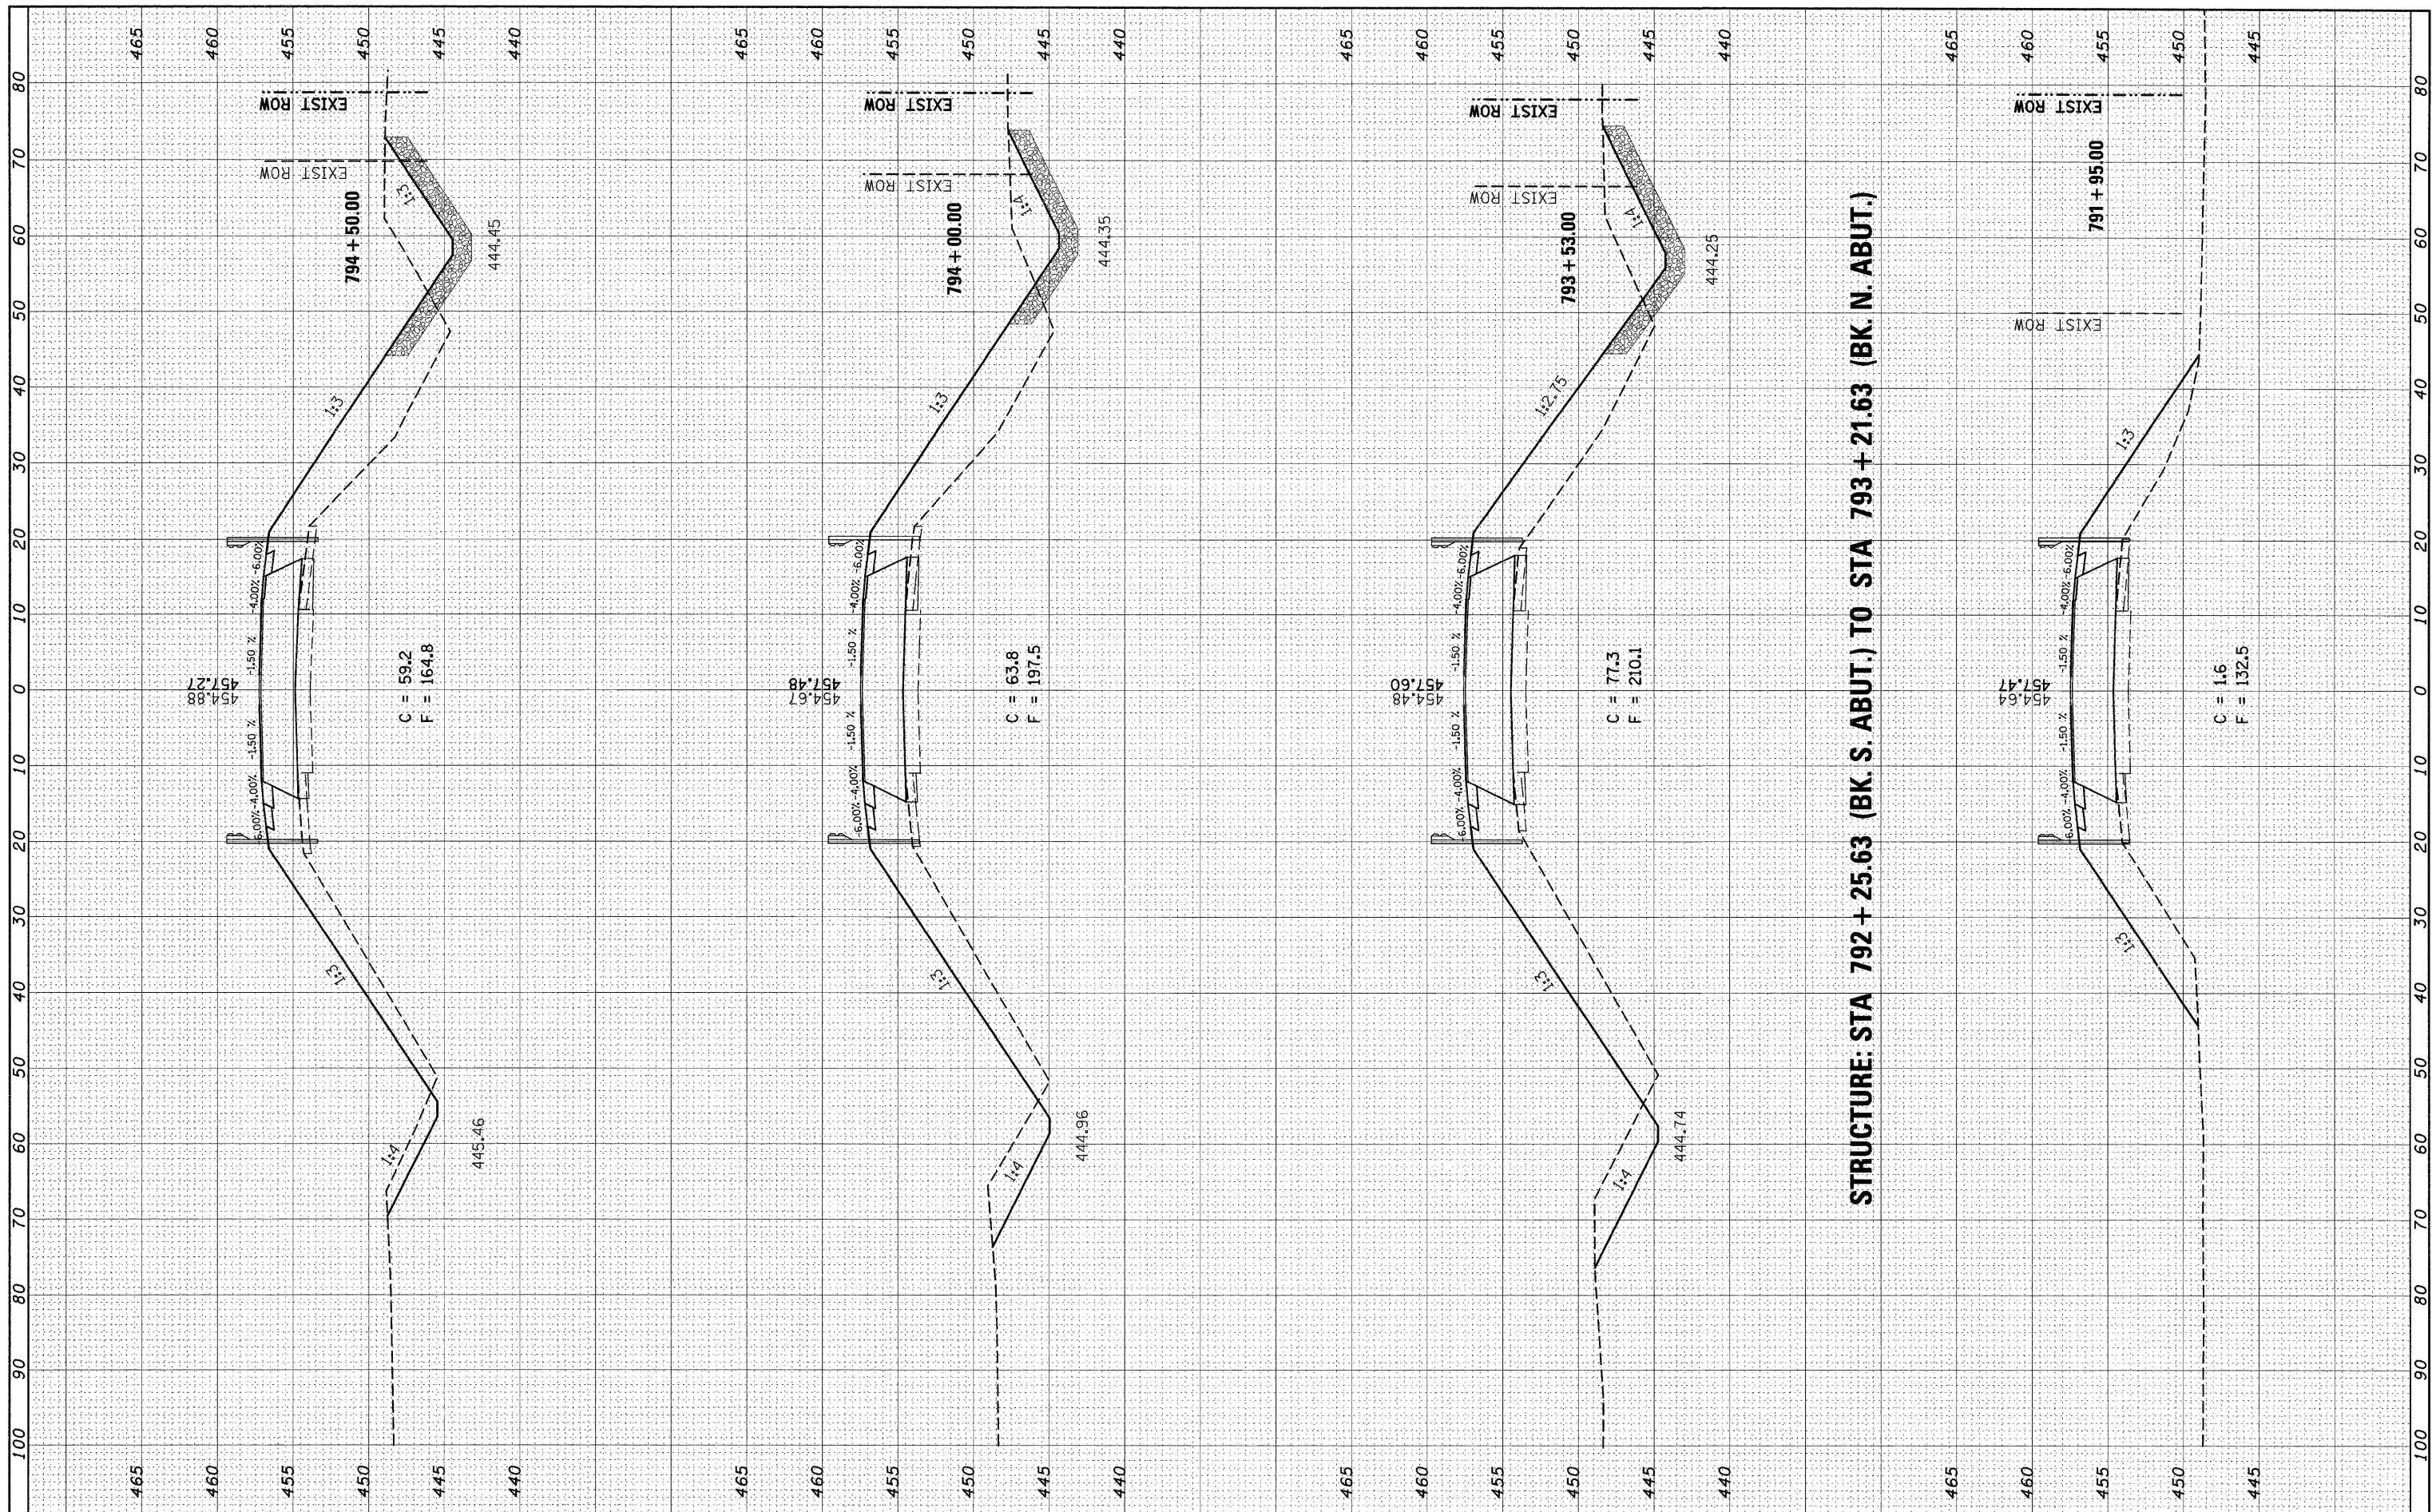

STRUCTURE: STA 792 + 25.63 (BK. S. ABUT.) TO STA 793 + 21.63 (BK. N. ABUT.)

FILE NAME = c:\pw\work\PMWID01\GELINH\dms52514\resh009a.dgn

USER NAME = gplrh
 PLOT SCALE = 10,0000' / IN.
 PLOT DATE = 1/22/2010

DESIGNED	-	REVISED	-
DRAWN	-	REVISED	-
CHECKED	-	REVISED	-
DATE	-	REVISED	-

**STATE OF ILLINOIS
DEPARTMENT OF TRANSPORTATION**

MAINLINE CROSS SECTIONS (IL 4)

SCALE: _____ SHEET NO. 4 OF 10 SHEETS STA. 791+95.00 TO STA. 794+50.00

F.A.P. RTE.	SECTION	COUNTY	TOTAL SHEETS	SHEET NO.
682	21BR, 21-I-1	RANDOLPH	77	67
CONTRACT NO. 76126				
ILLINOIS FED. AID PROJECT				