


FINAL SURVEY BY DATE
 SURVEYED BY
 NOTE BOOK NO.
 SURVEYED BY
 TEMPLATE AREAS CHECKED

ORIGINAL SURVEY BY DATE
 SURVEYED BY
 NOTE BOOK NO.
 SURVEYED BY
 TEMPLATE AREAS CHECKED

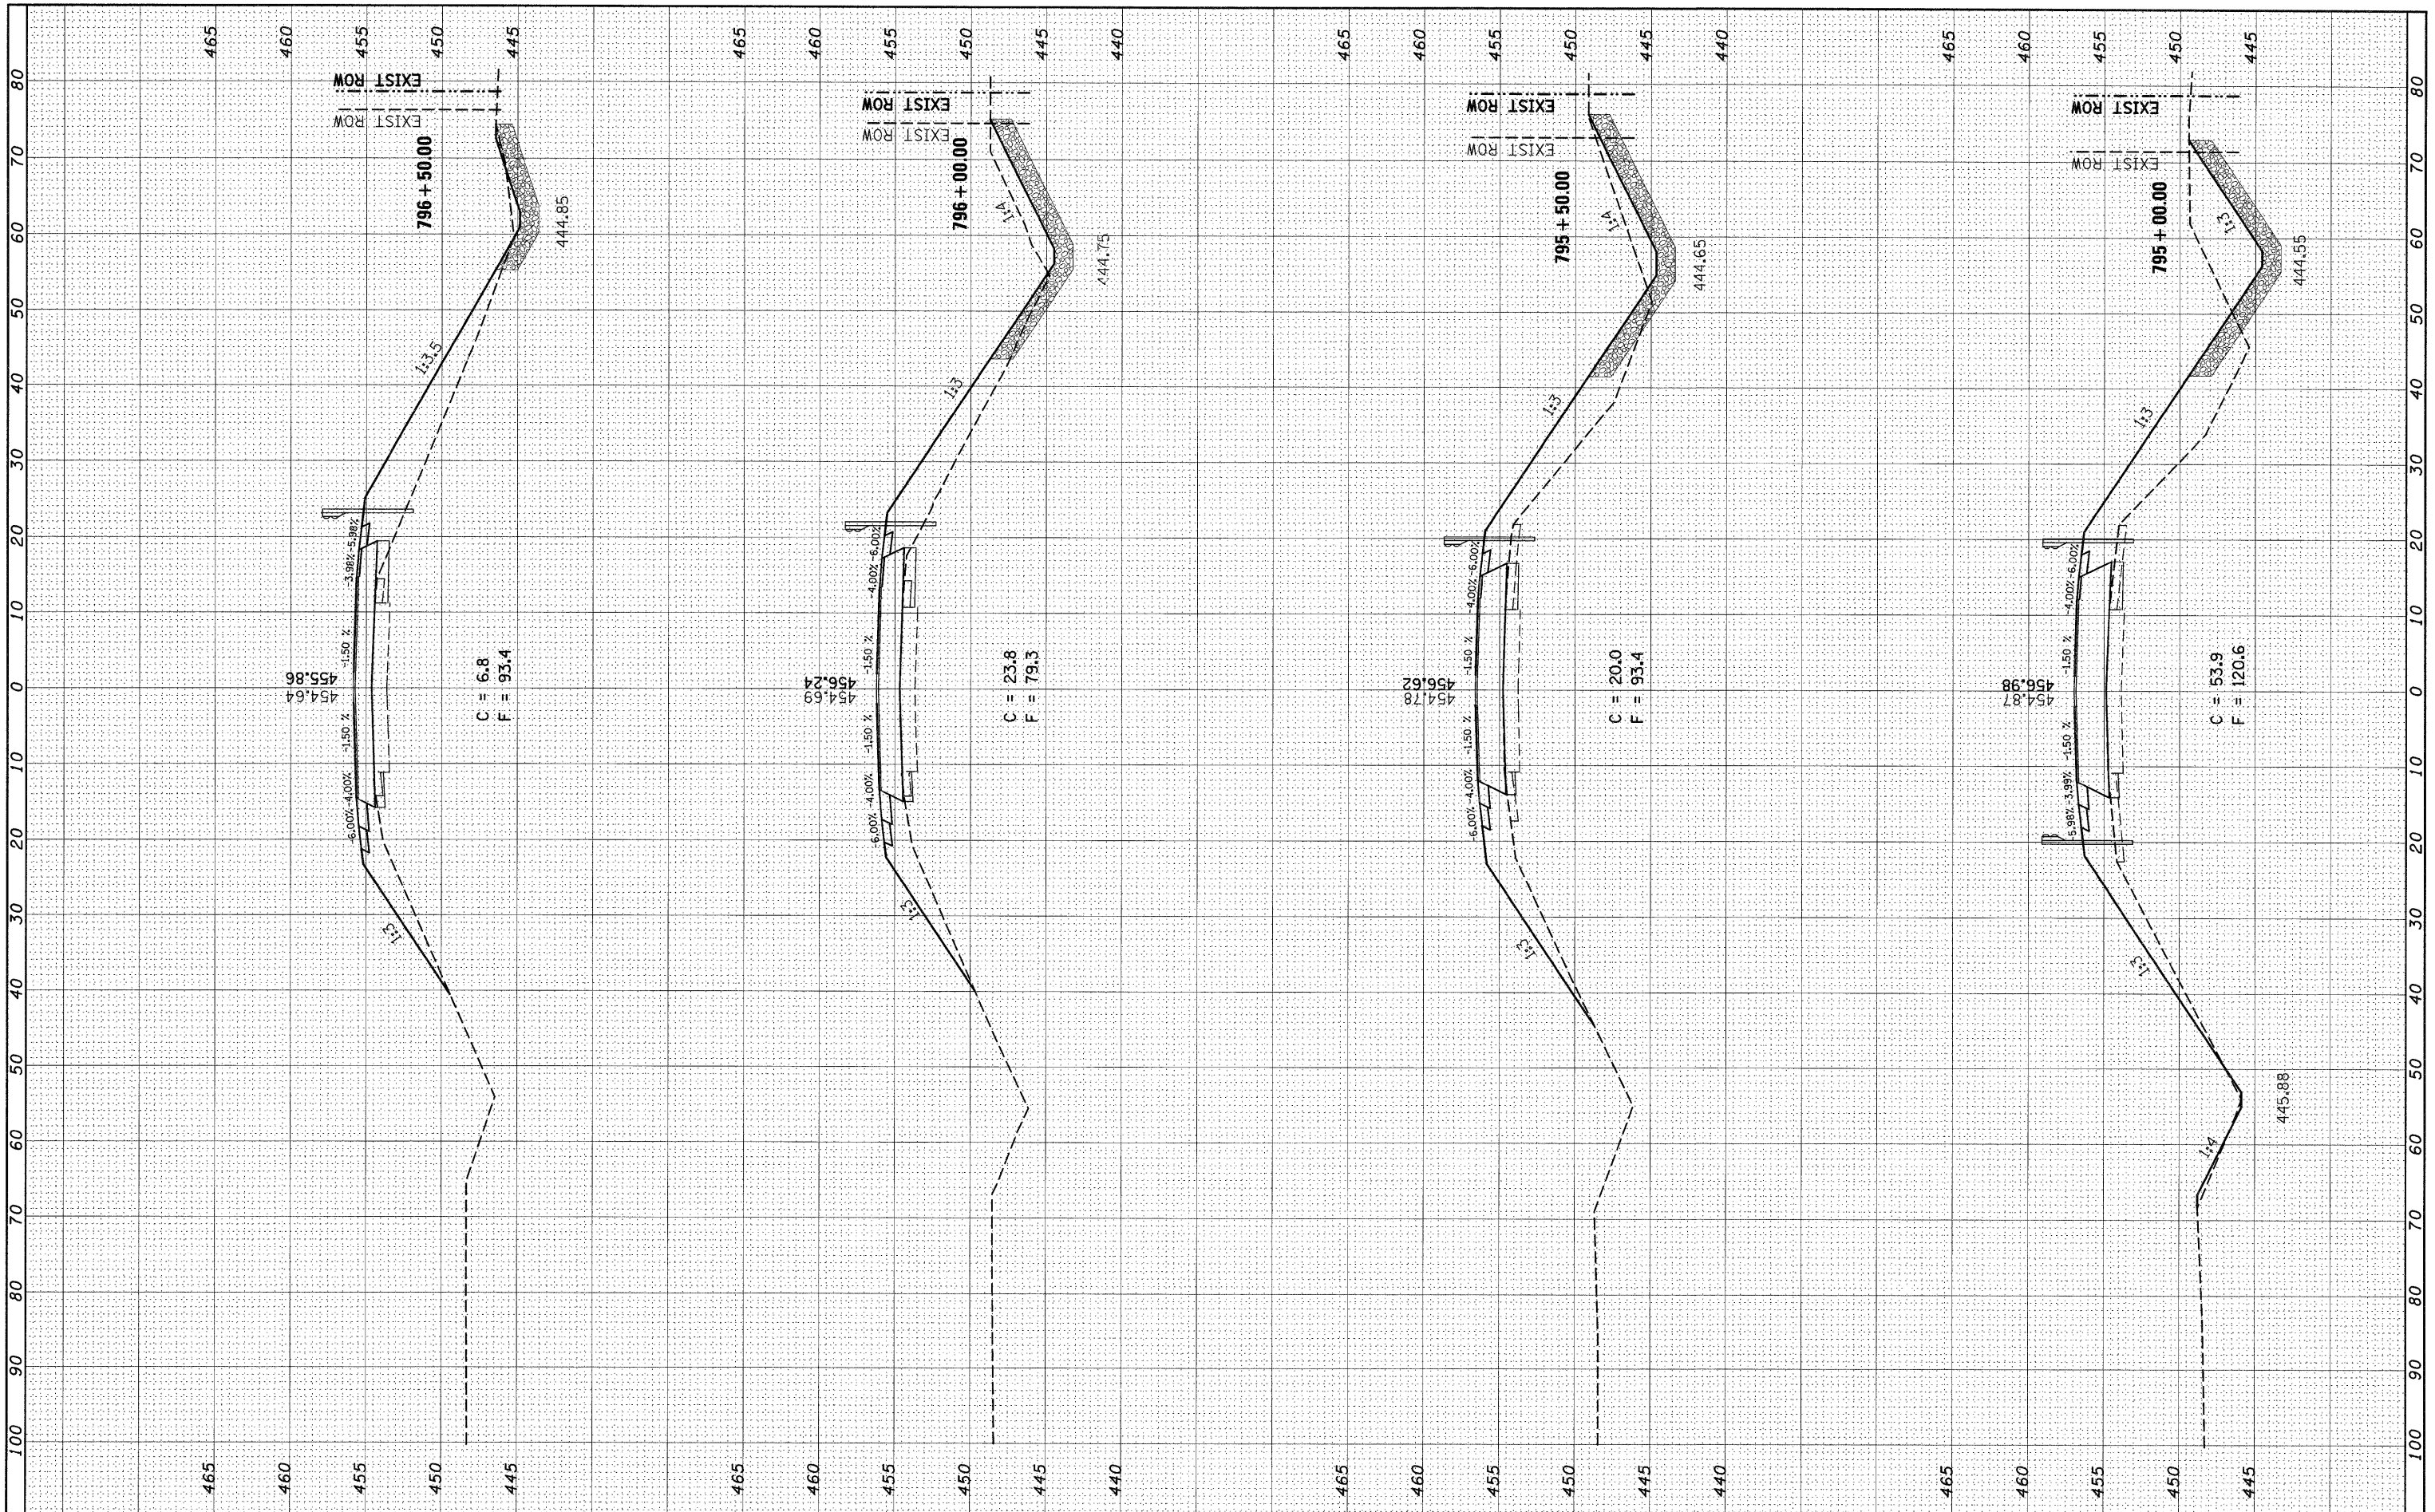

FILE NAME = c:\p\work\PWIDOT\GELINH\dms52514\ssh009a.dgn
 USER NAME = gelinh
 PLOT SCALE = 10,0000' / IN.
 PLOT DATE = 1/22/2010

DESIGNED -
 DRAWN -
 CHECKED -
 DATE -

REVISED -
 REVISED -
 REVISED -
 REVISED -

STATE OF ILLINOIS
 DEPARTMENT OF TRANSPORTATION

MAINLINE CROSS SECTIONS (IL 4)

SCALE: SHEET NO. 5 OF 10 SHEETS STA. 795+00.00 TO STA. 796+50.00

F.A.P. RTE.	SECTION	COUNTY	TOTAL SHEETS	SHEET NO.
682	21BR, 21-I-1	RANDOLPH	77	68
CONTRACT NO. 76126				
ILLINOIS FED. AID PROJECT				