


FINAL SURVEY SURVEYED SURVEY BY DATE
 NOTE BOOK TEMPLATE AREAS CHECKED

ORIGINAL SURVEY SURVEYED SURVEY BY DATE
 NOTE BOOK TEMPLATE AREAS CHECKED

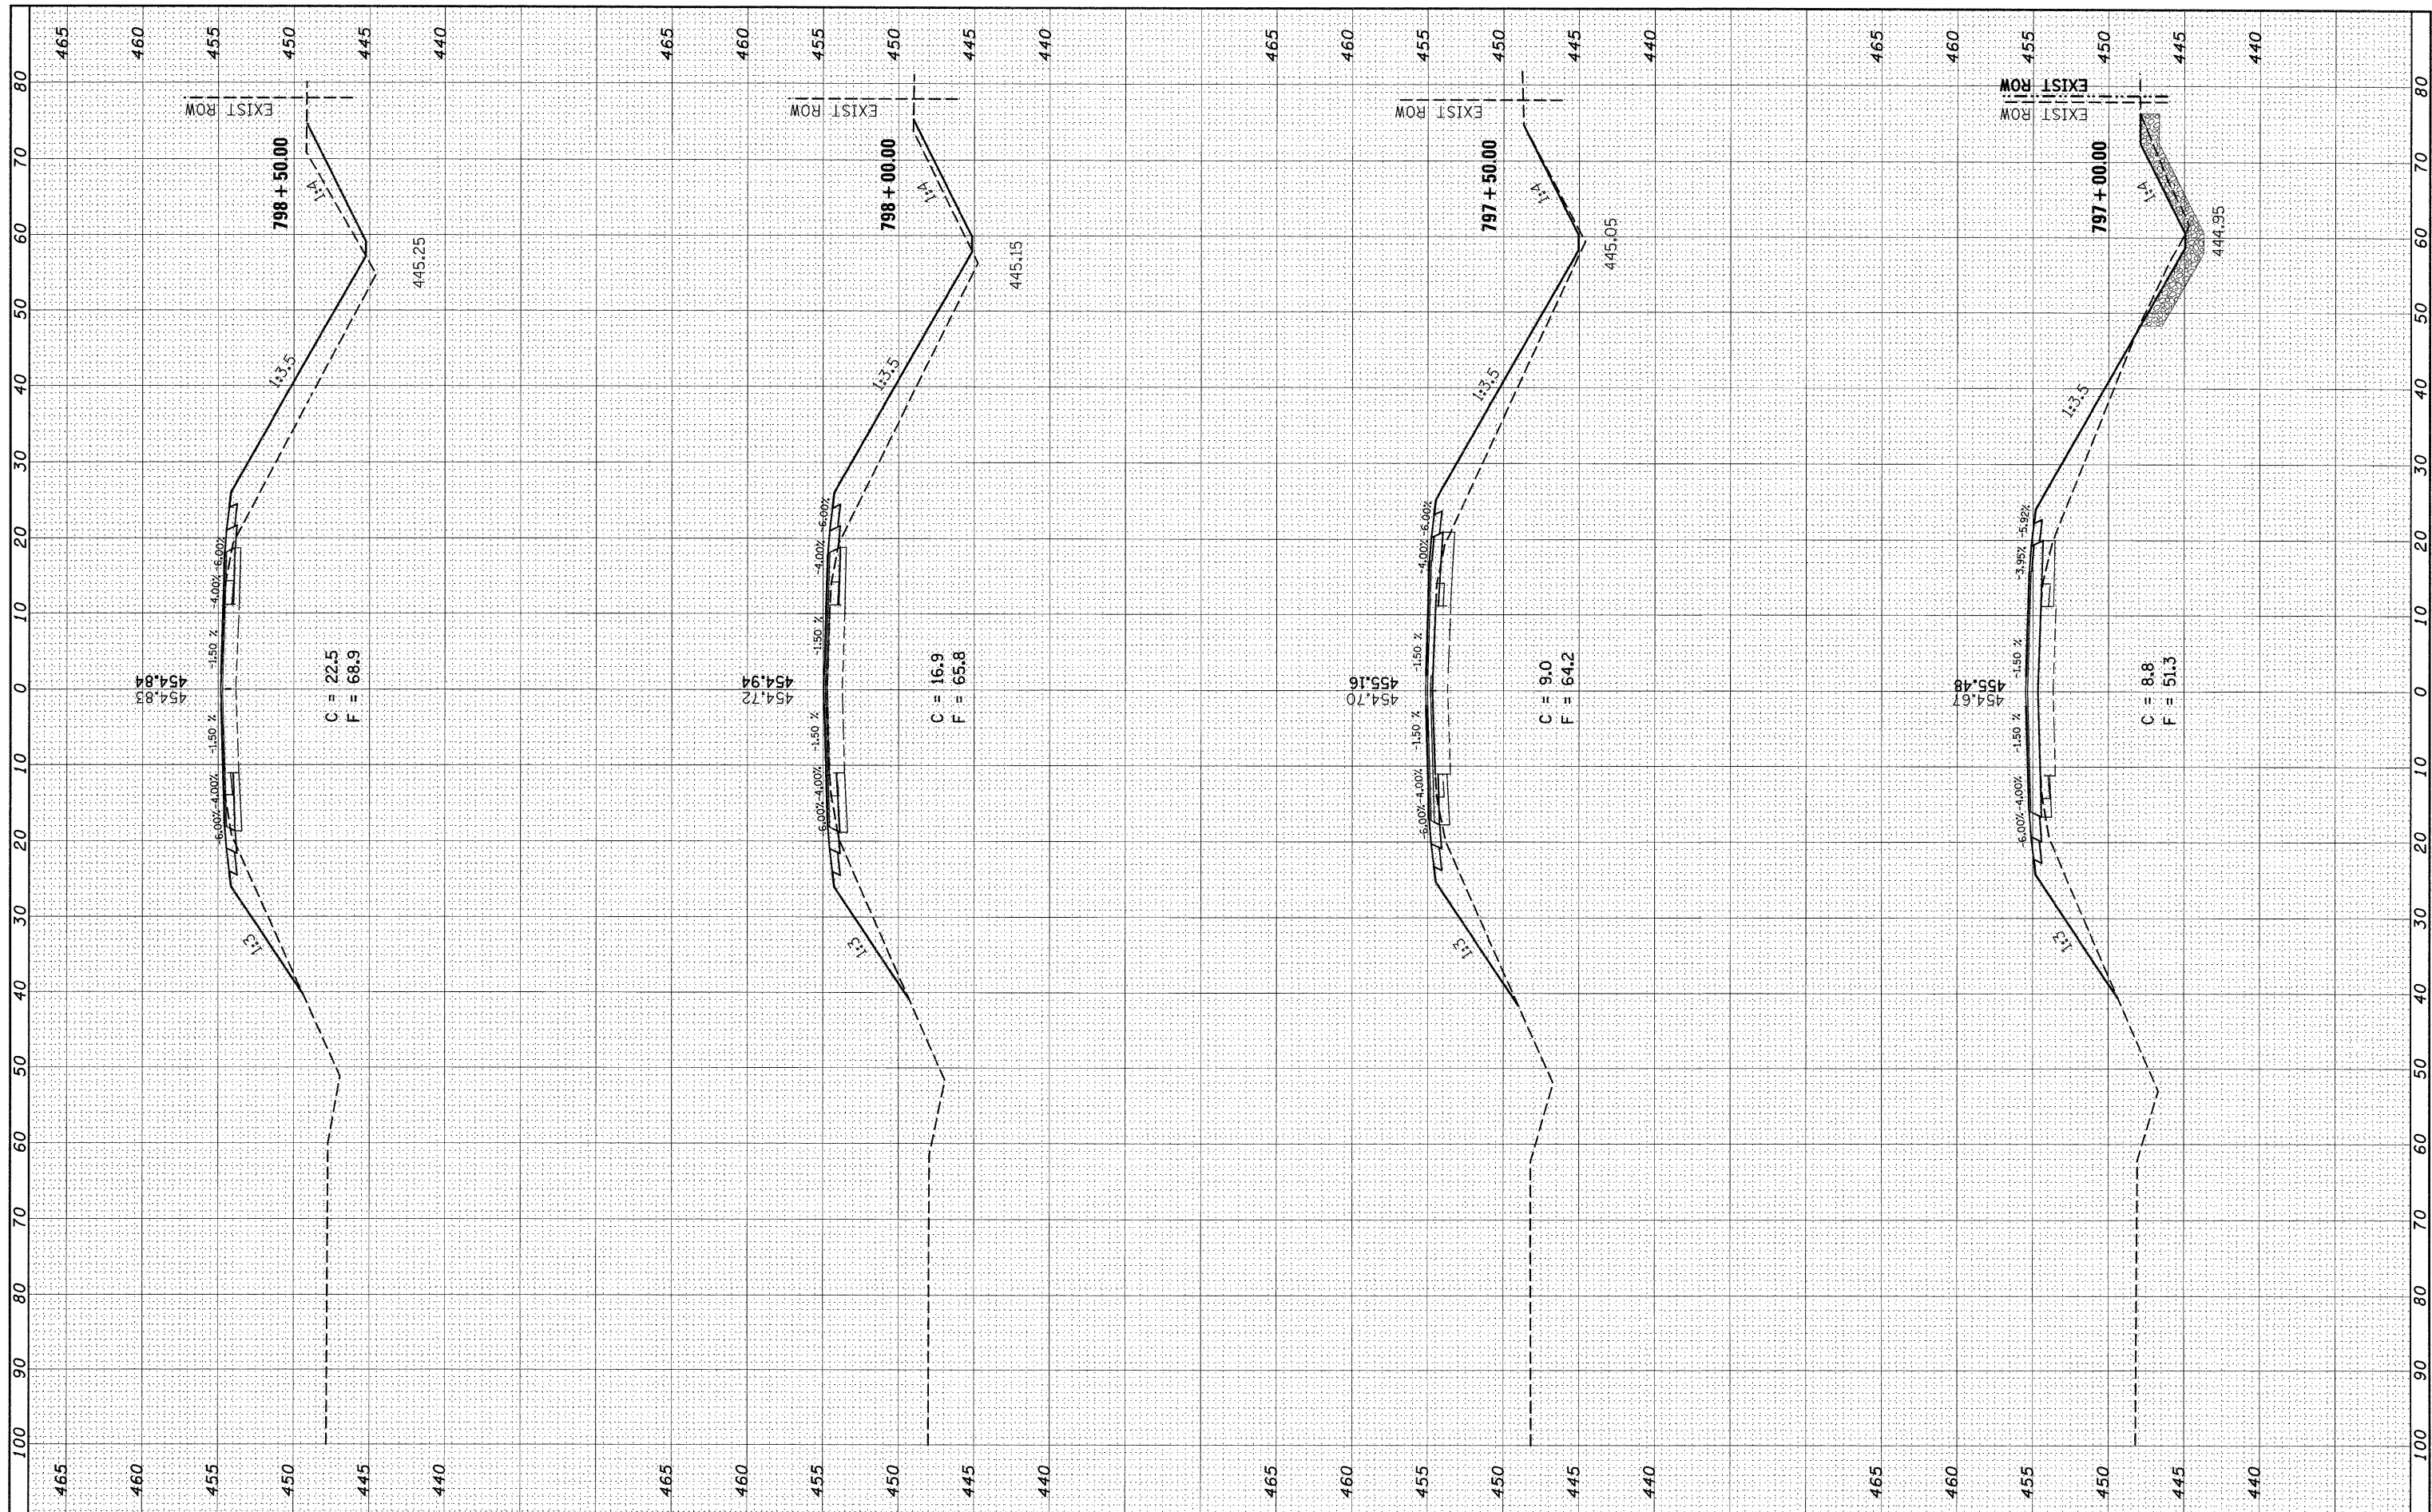

FILE NAME = c:\pw_work\FWID01\GELINH\dms52514\sssh009a.dgn

USER NAME = gelnh
 PLOT SCALE = 10,0000 ' / IN.
 PLOT DATE = 1/22/2010

DESIGNED -
 DRAWN -
 CHECKED -
 DATE -

REVISED -
 REVISED -
 REVISED -
 REVISED -

STATE OF ILLINOIS
 DEPARTMENT OF TRANSPORTATION

MAINLINE CROSS SECTIONS (IL 4)

SCALE: SHEET NO. 6 OF 10 SHEETS STA. 797+00.00 TO STA. 798+50.00

F.A.P. RTE. 682	SECTION 21BR, 21-I-1	COUNTY RANDOLPH	TOTAL SHEETS 77	SHEET NO. 69
CONTRACT NO. 76126				
ILLINOIS FED. AID PROJECT				