


FINAL SURVEY	SURVEYED	BY	DATE
NOTE BOOK	PLOTTED		
NO.	TEMPLATE		
	AREAS		
	CHECKED		

ORIGINAL SURVEY	SURVEYED	BY	DATE
NOTE BOOK	PLOTTED		
NO.	TEMPLATE		
	AREAS		
	CHECKED		

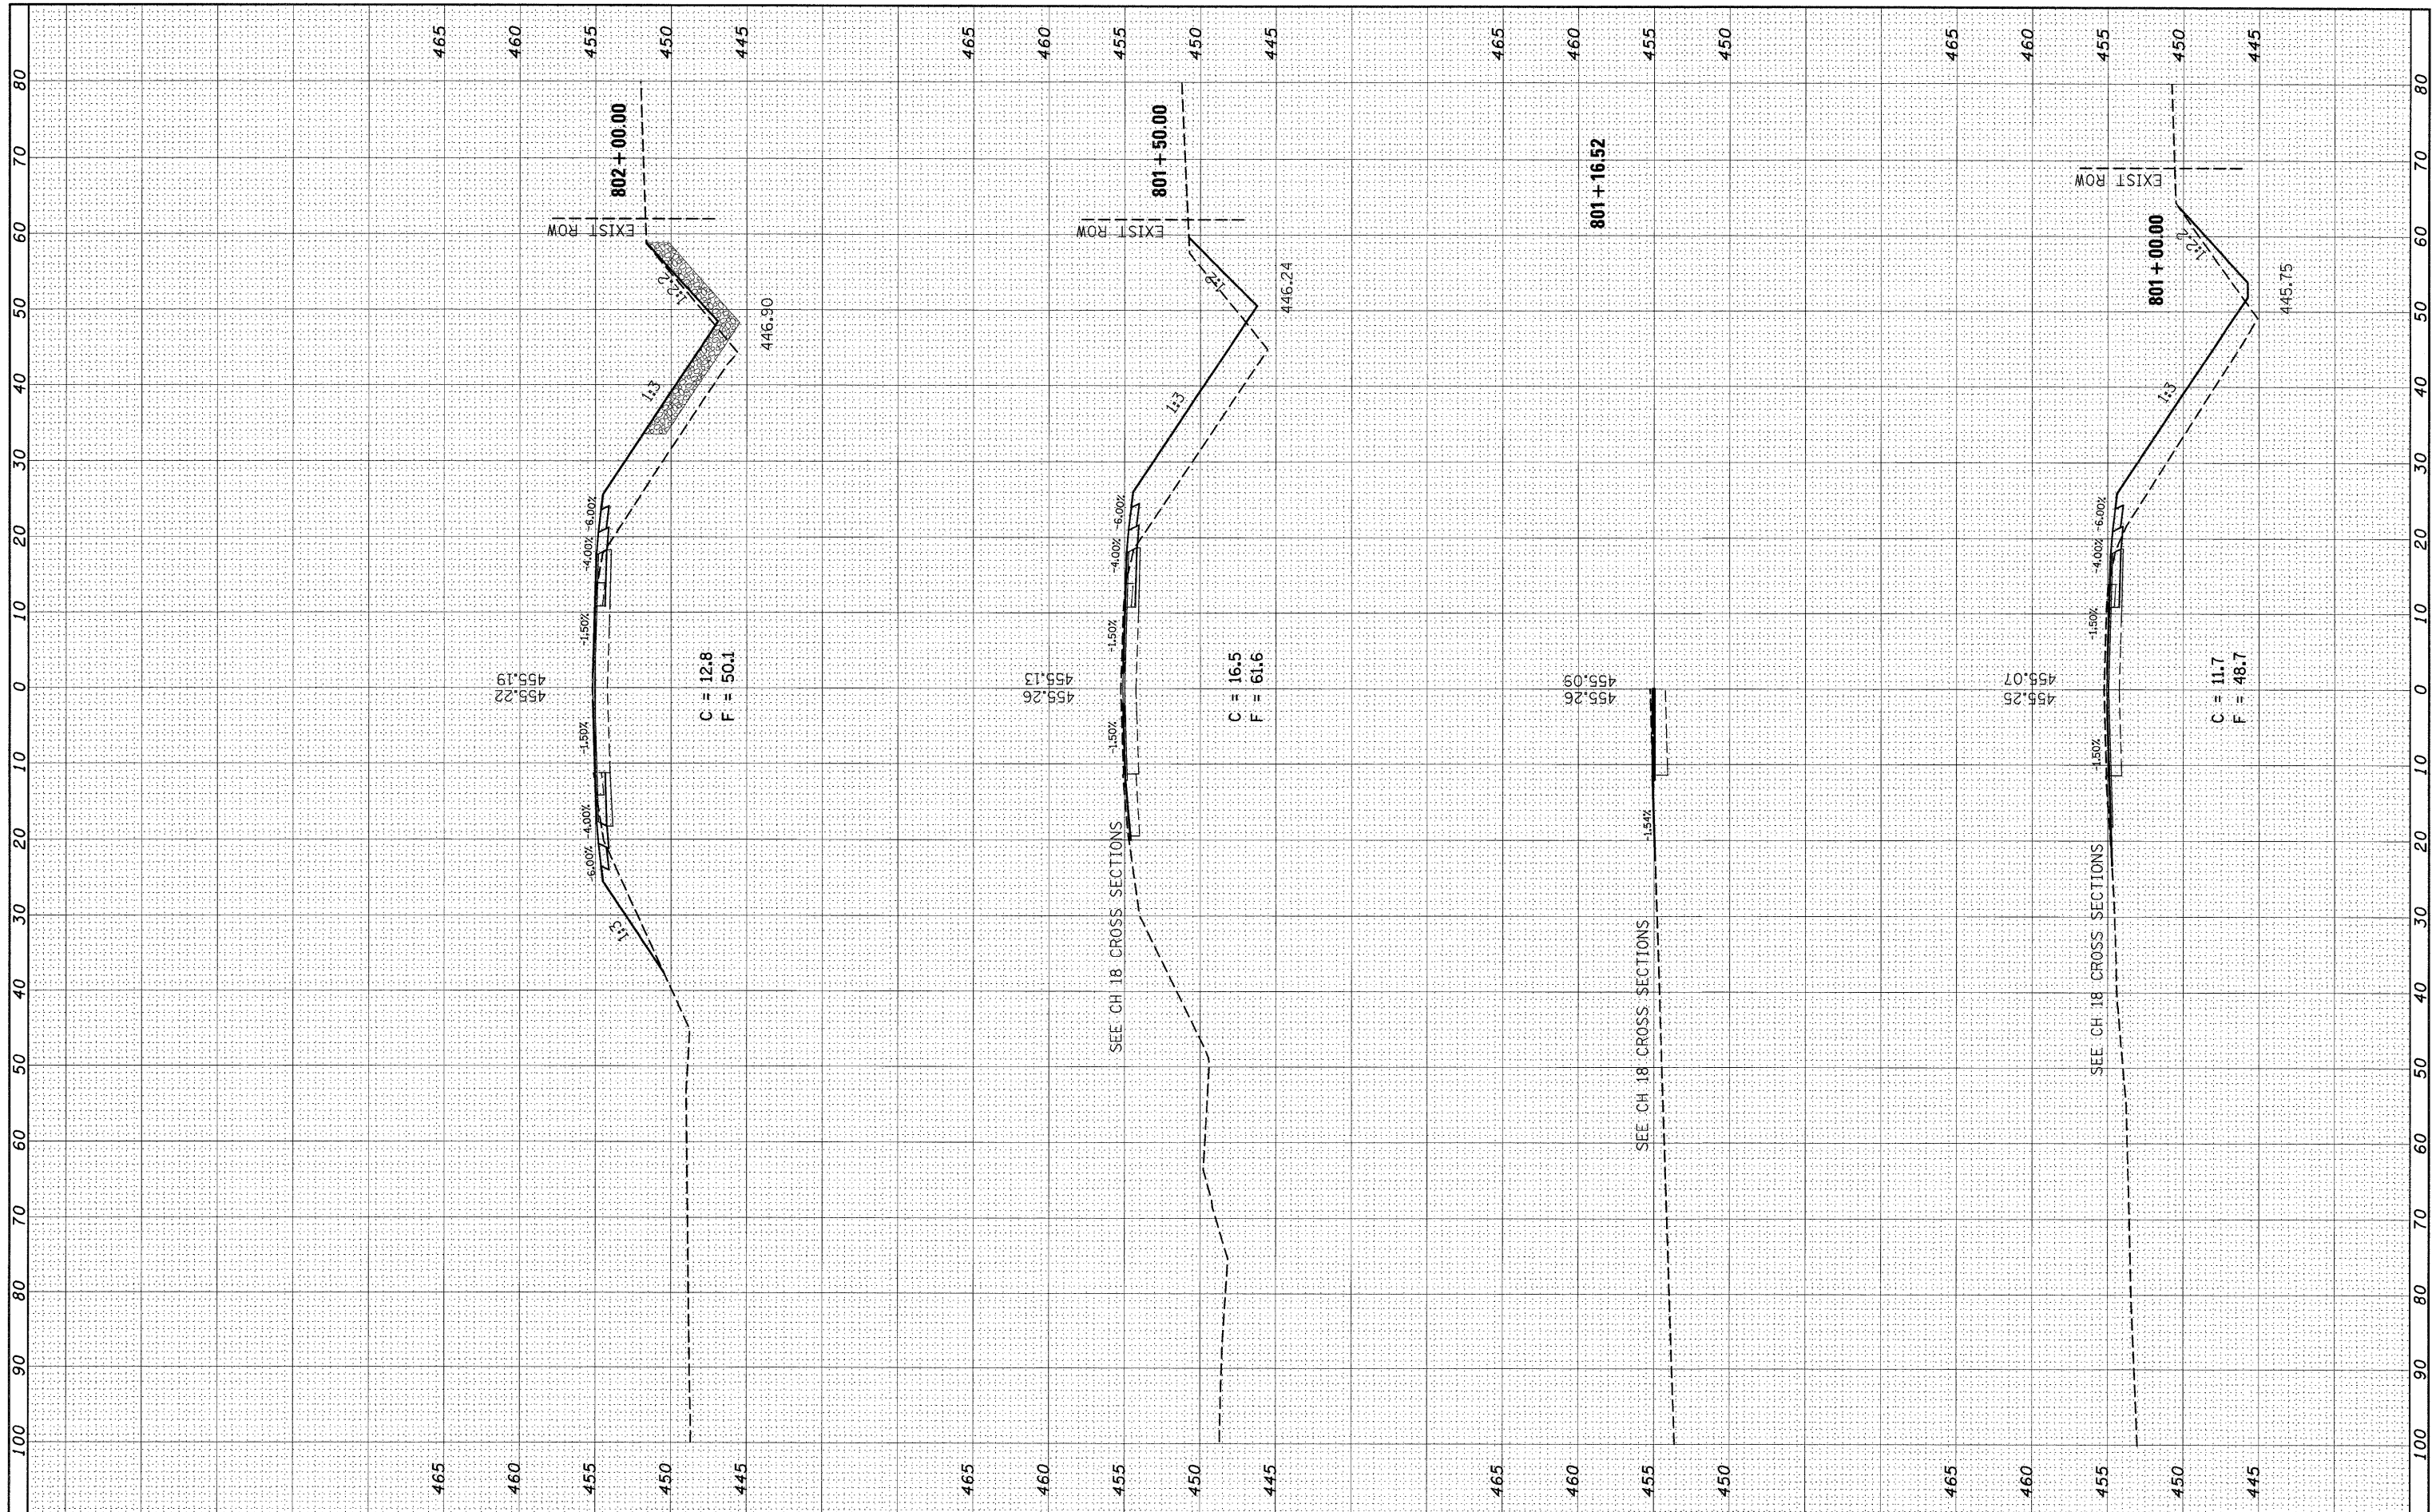

FILE NAME = c:\pw\_work\p\WIDOT\GEL\INH\dms52514\sssh029a.dgn

USER NAME = gelinh	DESIGNED -	REVISD -
PLOT SCALE = 10,0000' / IN.	DRAWN -	REVISD -
PLOT DATE = 1/22/2010	CHECKED -	REVISD -
	DATE -	REVISD -

**STATE OF ILLINOIS  
DEPARTMENT OF TRANSPORTATION**

**MAINLINE CROSS SECTIONS (IL 4)**

SCALE: \_\_\_\_\_ SHEET NO. 8 OF 10 SHEETS STA. 801+00.00 TO STA. 802+00.00

F.A.P. RTE. 682	SECTION 21BR, 21-I-1	COUNTY RANDOLPH	TOTAL SHEETS 77	SHEET NO. 71
CONTRACT NO. 76126				
ILLINOIS FED. AID PROJECT				