


FINAL SURVEY	SURVEYED	BY	DATE
NOTE BOOK	PLOTTED		
NO.	TEMPLATE		
	AREAS		
	CHECKED		

ORIGINAL SURVEY	SURVEYED	BY	DATE
NOTE BOOK	PLOTTED		
NO.	TEMPLATE		
	AREAS		
	CHECKED		

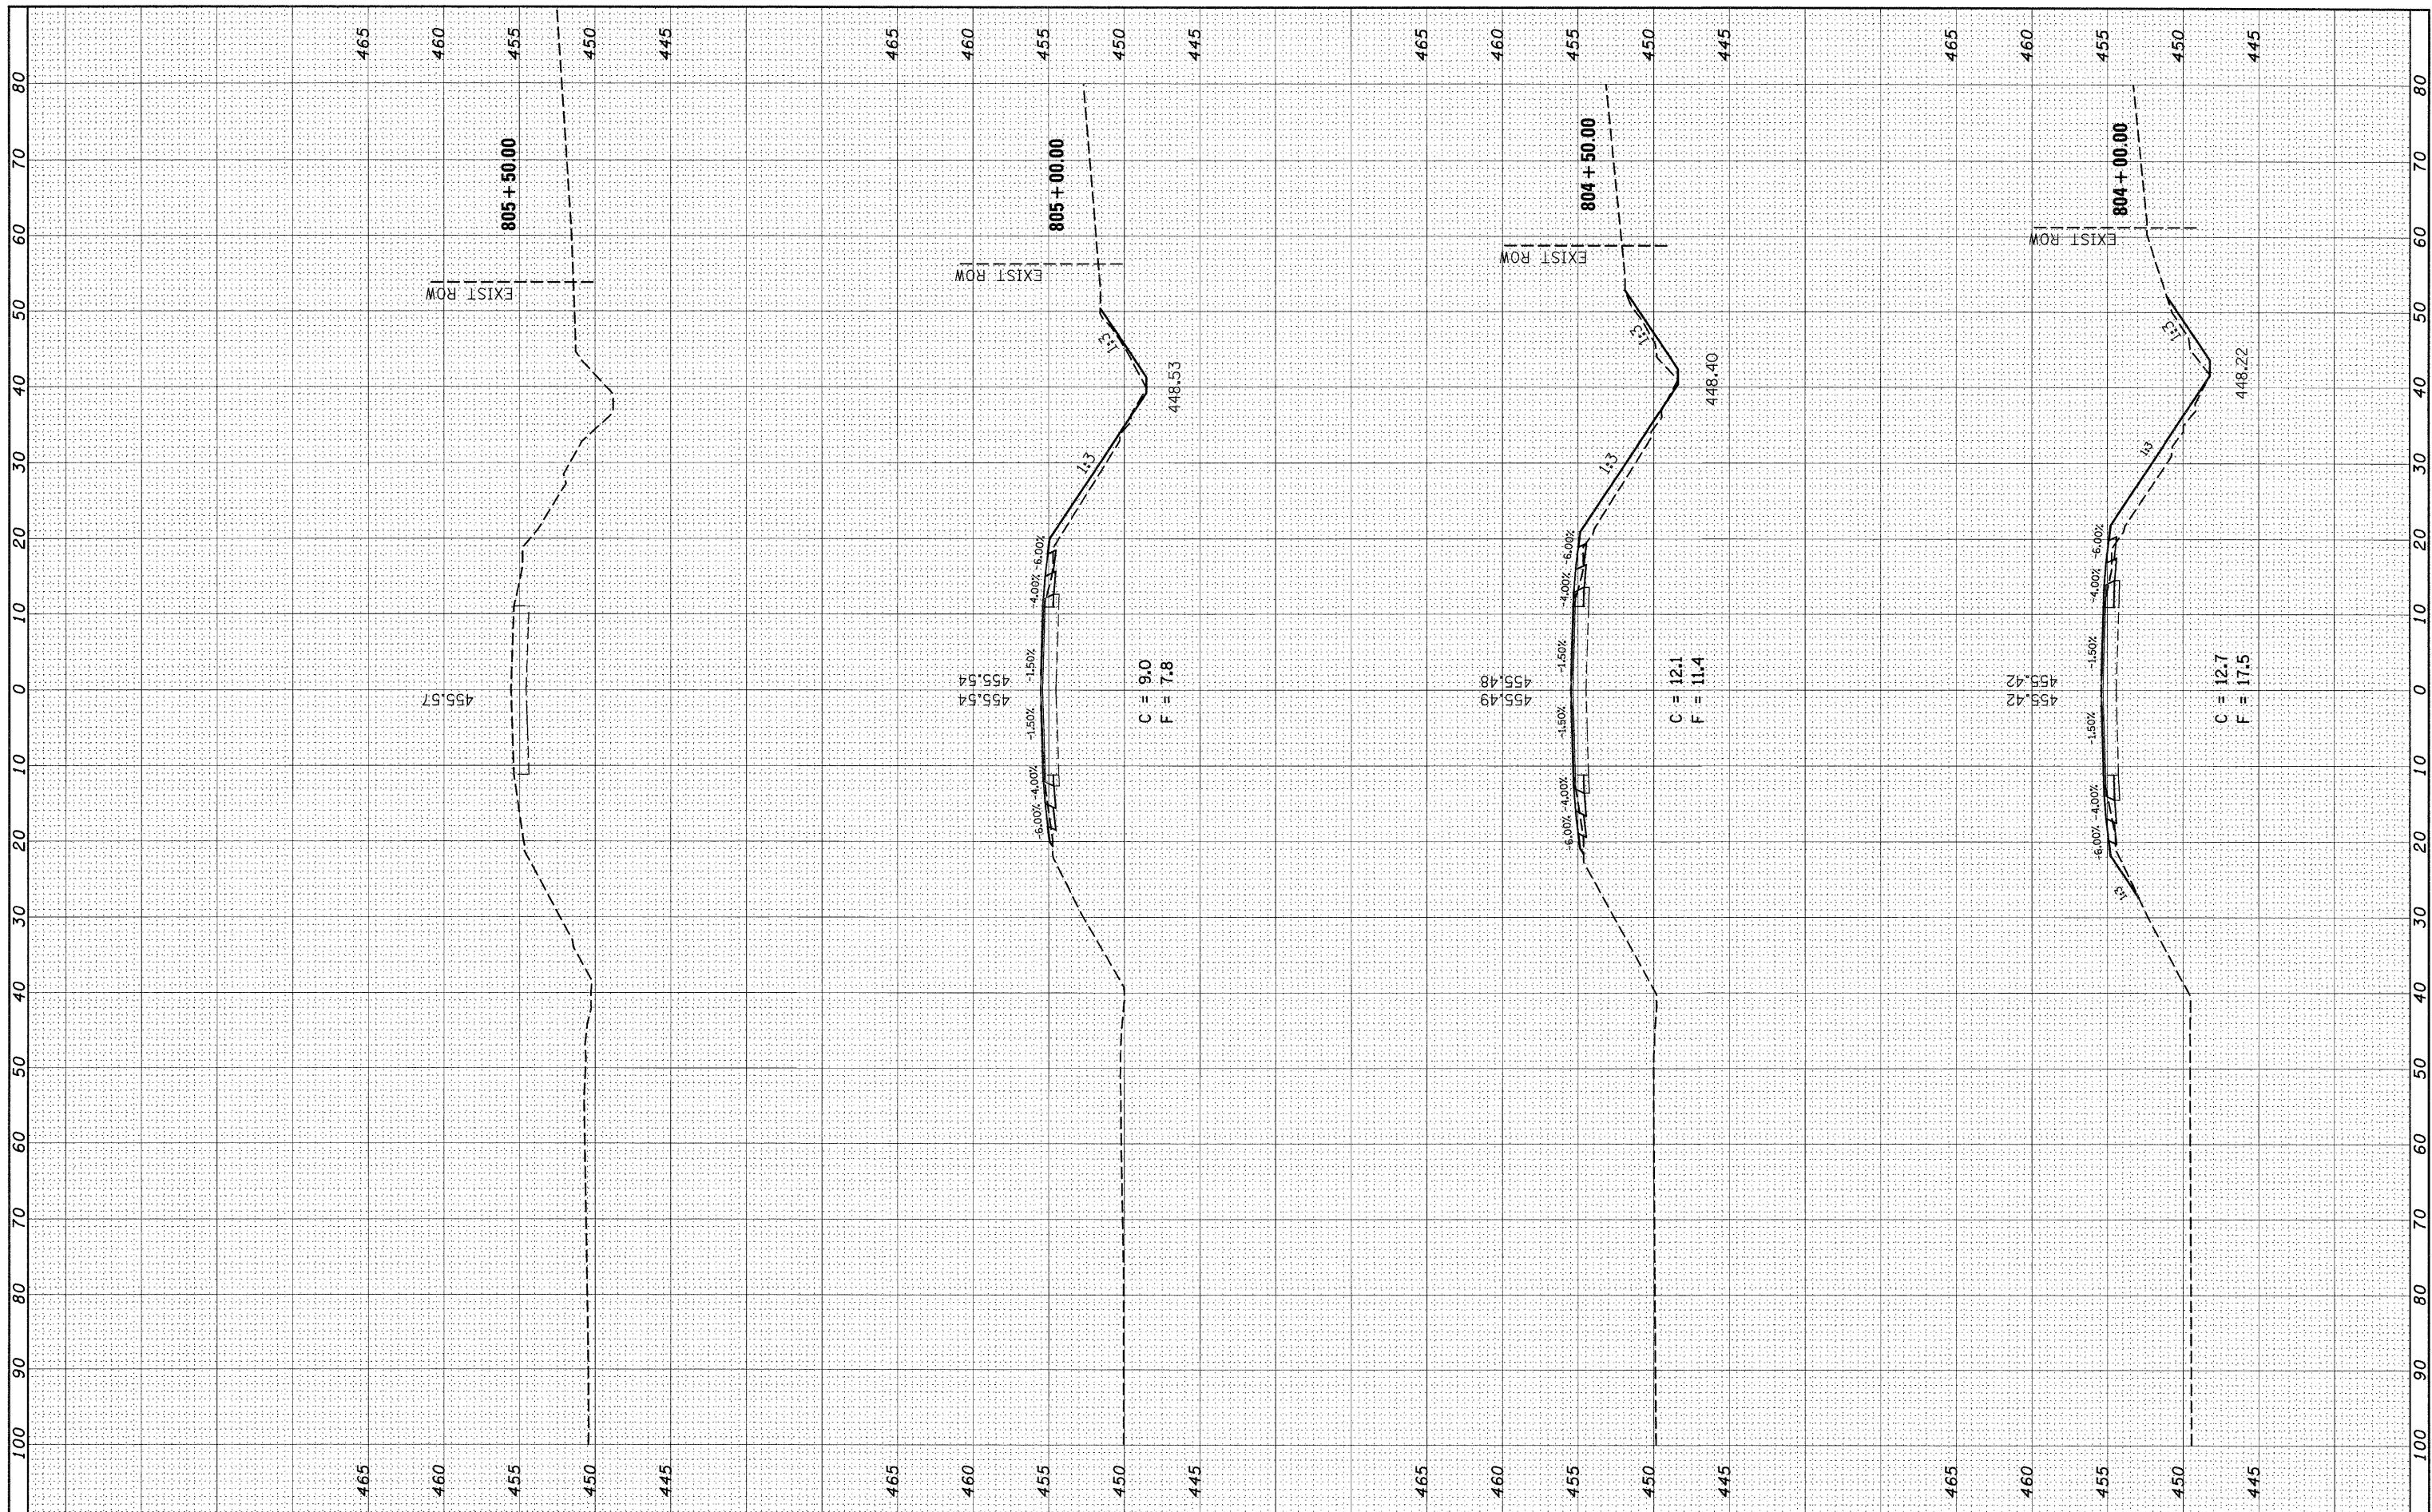

FILE NAME =
 c:\pwwork\pwwork\GEL\IN\dm52514\sssh209a.dgn

USER NAME = gslrh
 PLOT SCALE = 10,00000' / IN.
 PLOT DATE = 1/22/2010

DESIGNED -
 DRAWN -
 CHECKED -
 DATE -

REVISED -
 REVISED -
 REVISED -
 REVISED -

**STATE OF ILLINOIS
 DEPARTMENT OF TRANSPORTATION**

MAINLINE CROSS SECTIONS (IL 4)

SCALE: _____ SHEET NO. 10 OF 10 SHEETS STA. 804+00.00 TO STA. 805+50.00

F.A.P. RTE.	SECTION	COUNTY	TOTAL SHEETS	SHEET NO.
682	21BR, 21-I-1	RANDOLPH	77	73
CONTRACT NO. 76126				
ILLINOIS FED. AID PROJECT				