


FINAL SURVEY	DATE
SURVEYED	BY
NOTED	
BOOK	
NO.	
TEMPLATE	
AREAS	
CHECKED	

ORIGINAL SURVEY	DATE
NOTED	BY
BOOK	
NO.	
TEMPLATE	
AREAS	
CHECKED	

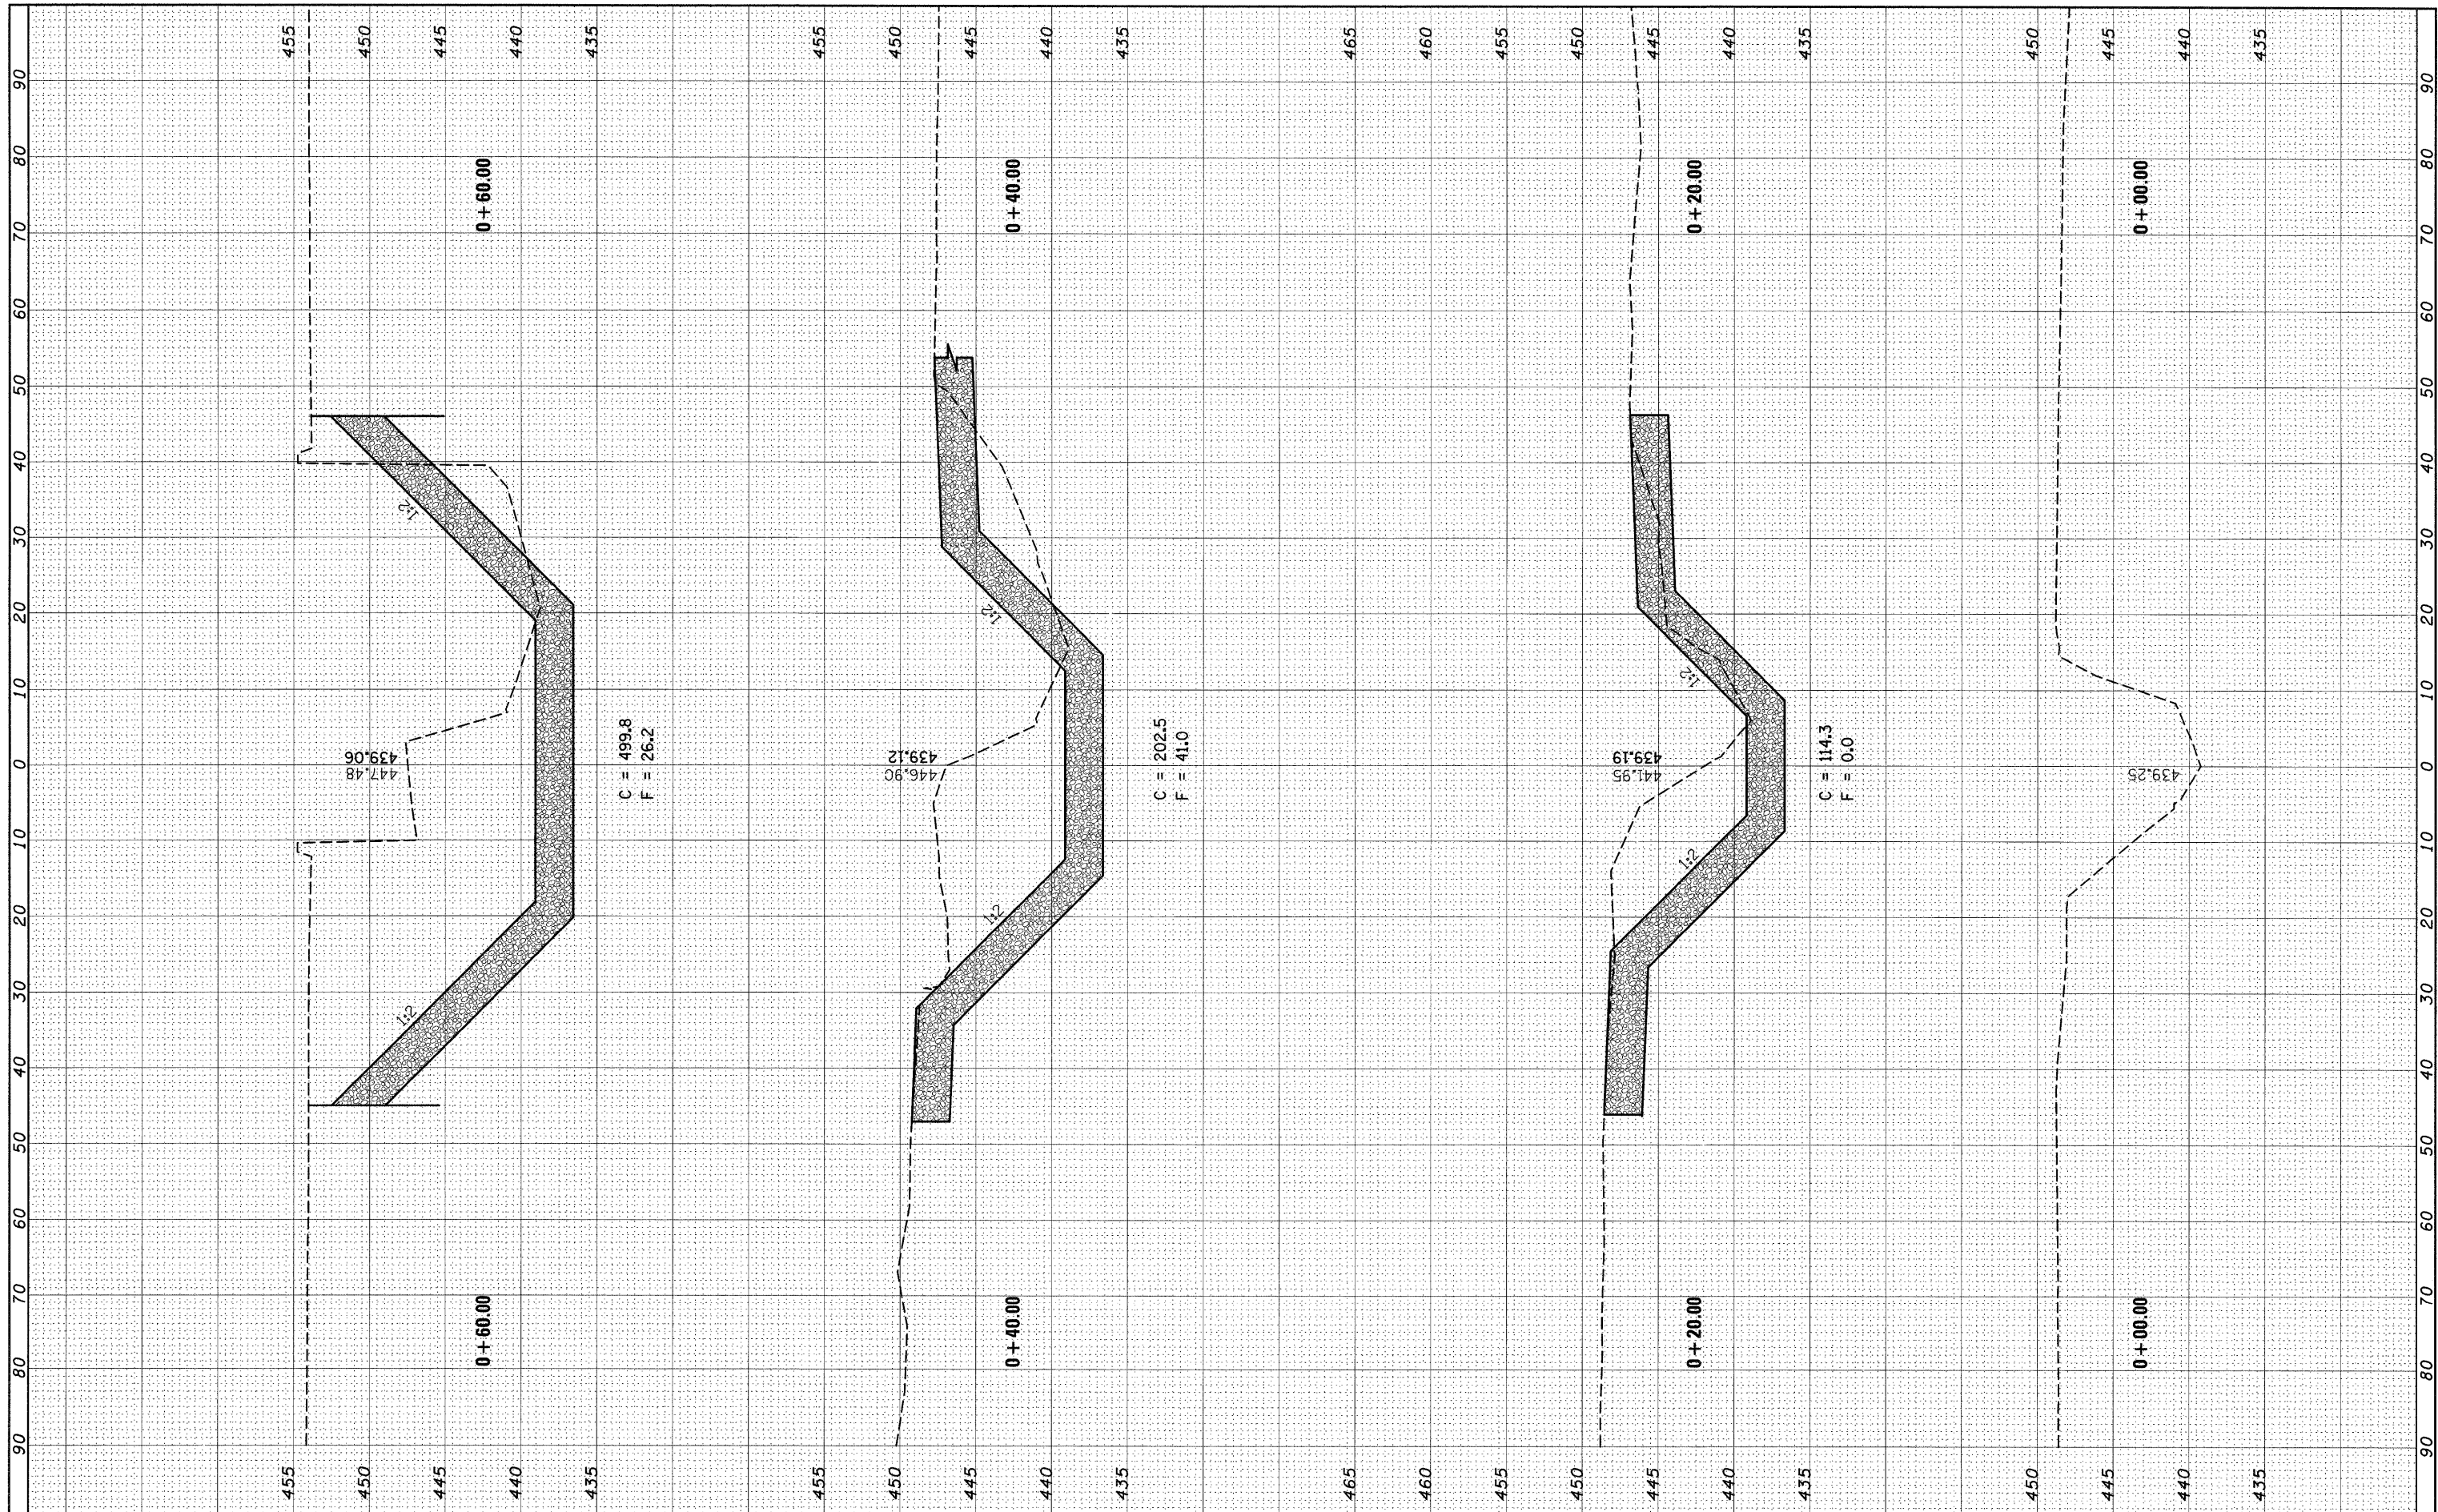

FILE NAME = c:\pwork\PW100T\GELIN\dm52814\xsah009c.dgn

USER NAME = gelinh  
 DESIGNED -  
 DRAWN -  
 CHECKED -  
 DATE -

REVISOR -  
 REVISIONS -  
 REVISIONS -  
 REVISIONS -

**STATE OF ILLINOIS  
 DEPARTMENT OF TRANSPORTATION**

**CHANEEL CROSS SECTIONS**

SCALE: SHEET NO. 1 OF 2 SHEETS STA. 0+00.00 TO STA. 0+60.00

F.A.P. RTE. 682	SECTION 21BR, 21-I-1	COUNTY RANDOLPH	TOTAL SHEETS 77	SHEET NO. 76
CONTRACT NO. 76126				
ILLINOIS FED. AID PROJECT				