


DATE	
BY	
FINAL SURVEY	
NOTED	
PLOTTED	
TEMPLATE	
AREAS	
CHECKED	
NO.	

DATE	
BY	
ORIGINAL SURVEY	
NOTED	
PLOTTED	
TEMPLATE	
AREAS	
CHECKED	
NO.	

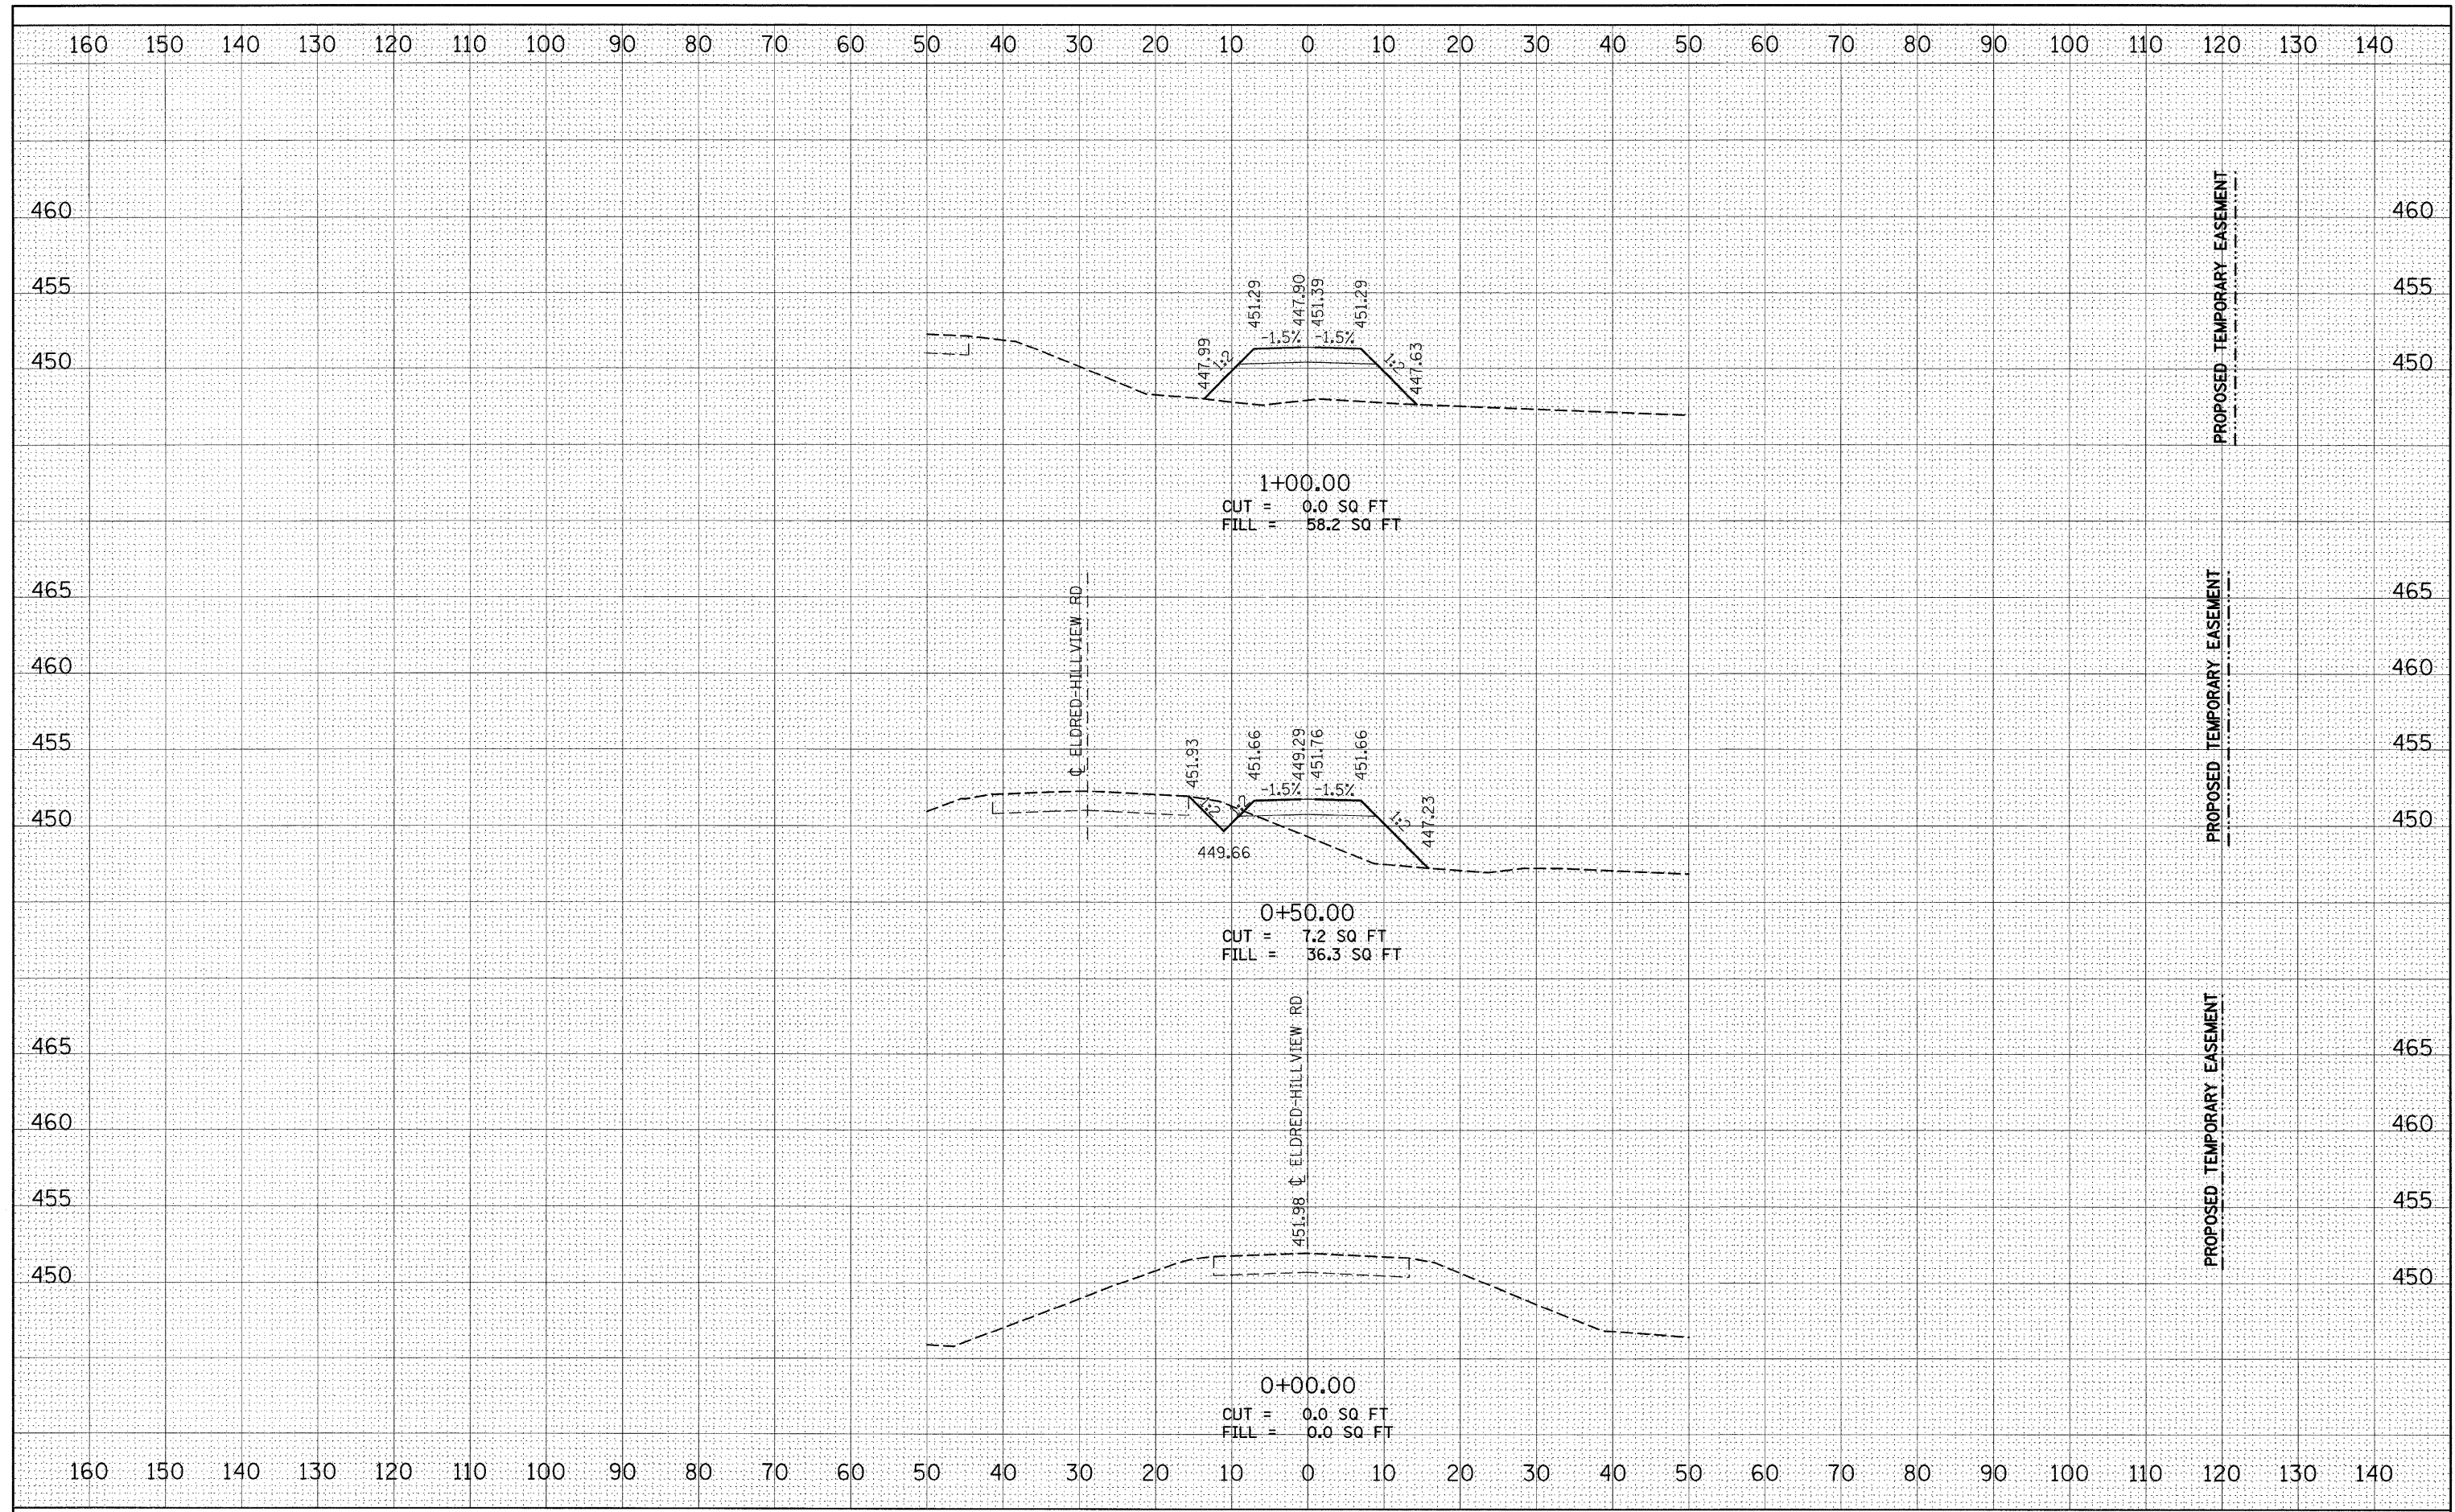

FILE NAME =	USER NAME = therrpr1
cr:\pw_work\PWIDOT\THARRPR\dm52692\0876410-xshl.wcl.dgn	
PLOT SCALE = 1/2" = 10' / TN.	
PLOT DATE = 4/26/2010	

DESIGNED -	REVISED -
DRAWN -	REVISED -
CHECKED -	REVISED -
DATE -	REVISED -

**STATE OF ILLINOIS
DEPARTMENT OF TRANSPORTATION**

TEMPORARY LOW WATER CROSSING CROSS SECTIONS
SN 031-0013(E) 0041(P), SECTION 401-2BR

SCALE: SHEET NO. 1 OF 4 SHEETS STA. +00.00 TO STA. 1+00.00

F.A.S. RTE.	SECTION	COUNTY	TOTAL SHEETS	SHEET NO.
739	1BR, 1-2BR, 401-2BR	GREENE	150	28
CONTRACT NO. 76410				
ILLINOIS FED. AID PROJECT				