


DATE	
BY	
FINAL SURVEY	
NOTED	
PLOTTED	
TEMPLATE	
AREAS	
CHECKED	
NO.	

DATE	
BY	
ORIGINAL SURVEY	
NOTED	
PLOTTED	
TEMPLATE	
AREAS	
CHECKED	
NO.	

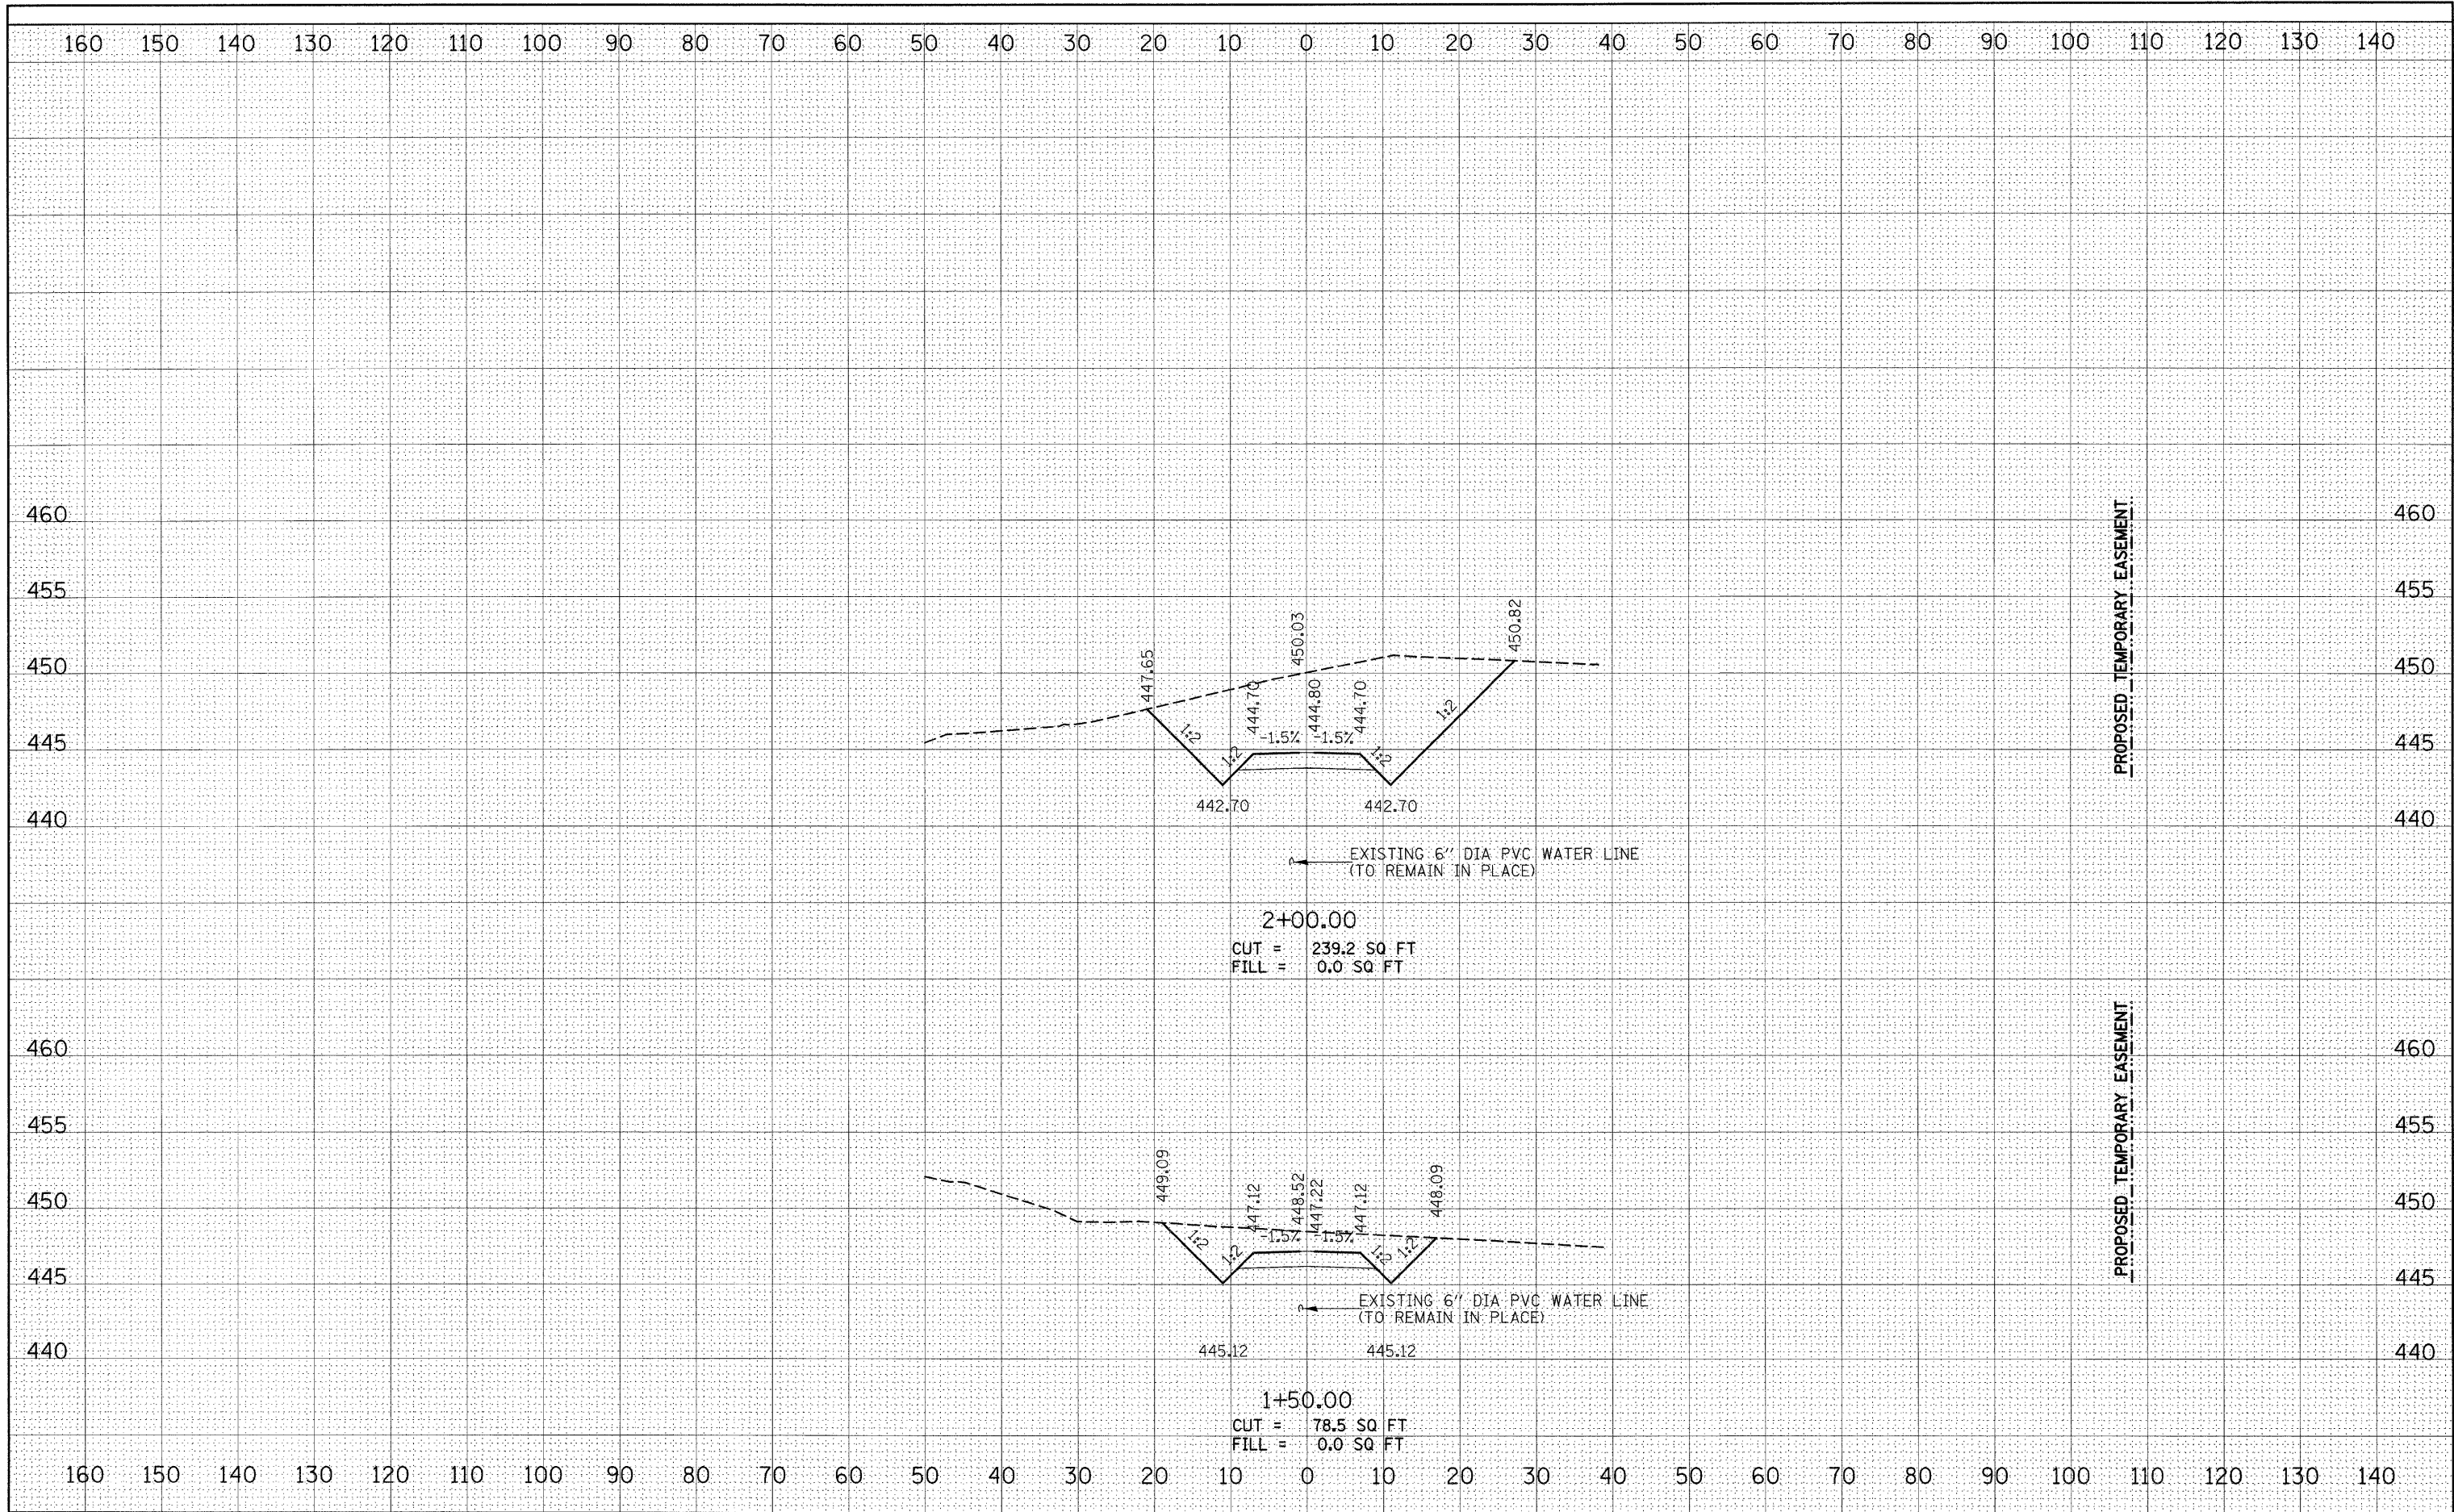

PROPOSED TEMPORARY EASEMENT

PROPOSED TEMPORARY EASEMENT

FILE NAME =	USER NAME = tharpr1	DESIGNED -	REVISED -	STATE OF ILLINOIS DEPARTMENT OF TRANSPORTATION	TEMPORARY LOW WATER CROSSING CROSS SECTIONS SN 031-0013(E) 0041(P), SECTION 401-2BR	F.A.S. RTE.	SECTION	COUNTY	TOTAL SHEETS	SHEET NO.	
ct:\pw_work\p\WIDOT\THARPR1\dms52692\0876410-xshl.wc1.dgn	PLOT SCALE = 10.0000' / IN.	DRAWN -	REVISED -			739	1BR, 1-2BR, 401-2BR	GREENE	150	29	
	PLOT DATE = 4/26/2018	CHECKED -	REVISED -			CONTRACT NO. 76410					
		DATE -	REVISED -			SCALE:	SHEET NO. 2 OF 4 SHEETS	STA. 1+50.00	TO STA. 2+00.00	ILLINOIS FED. AID PROJECT	