


DATE	
BY	
FINISHED SURVEY	
PLOTTED	
TEMPLATE	
NOTE BOOK	
NO.	
AREAS CHECKED	

DATE	
BY	
ORIGINAL SURVEY	
PLOTTED	
TEMPLATE	
NOTE BOOK	
NO.	
AREAS CHECKED	

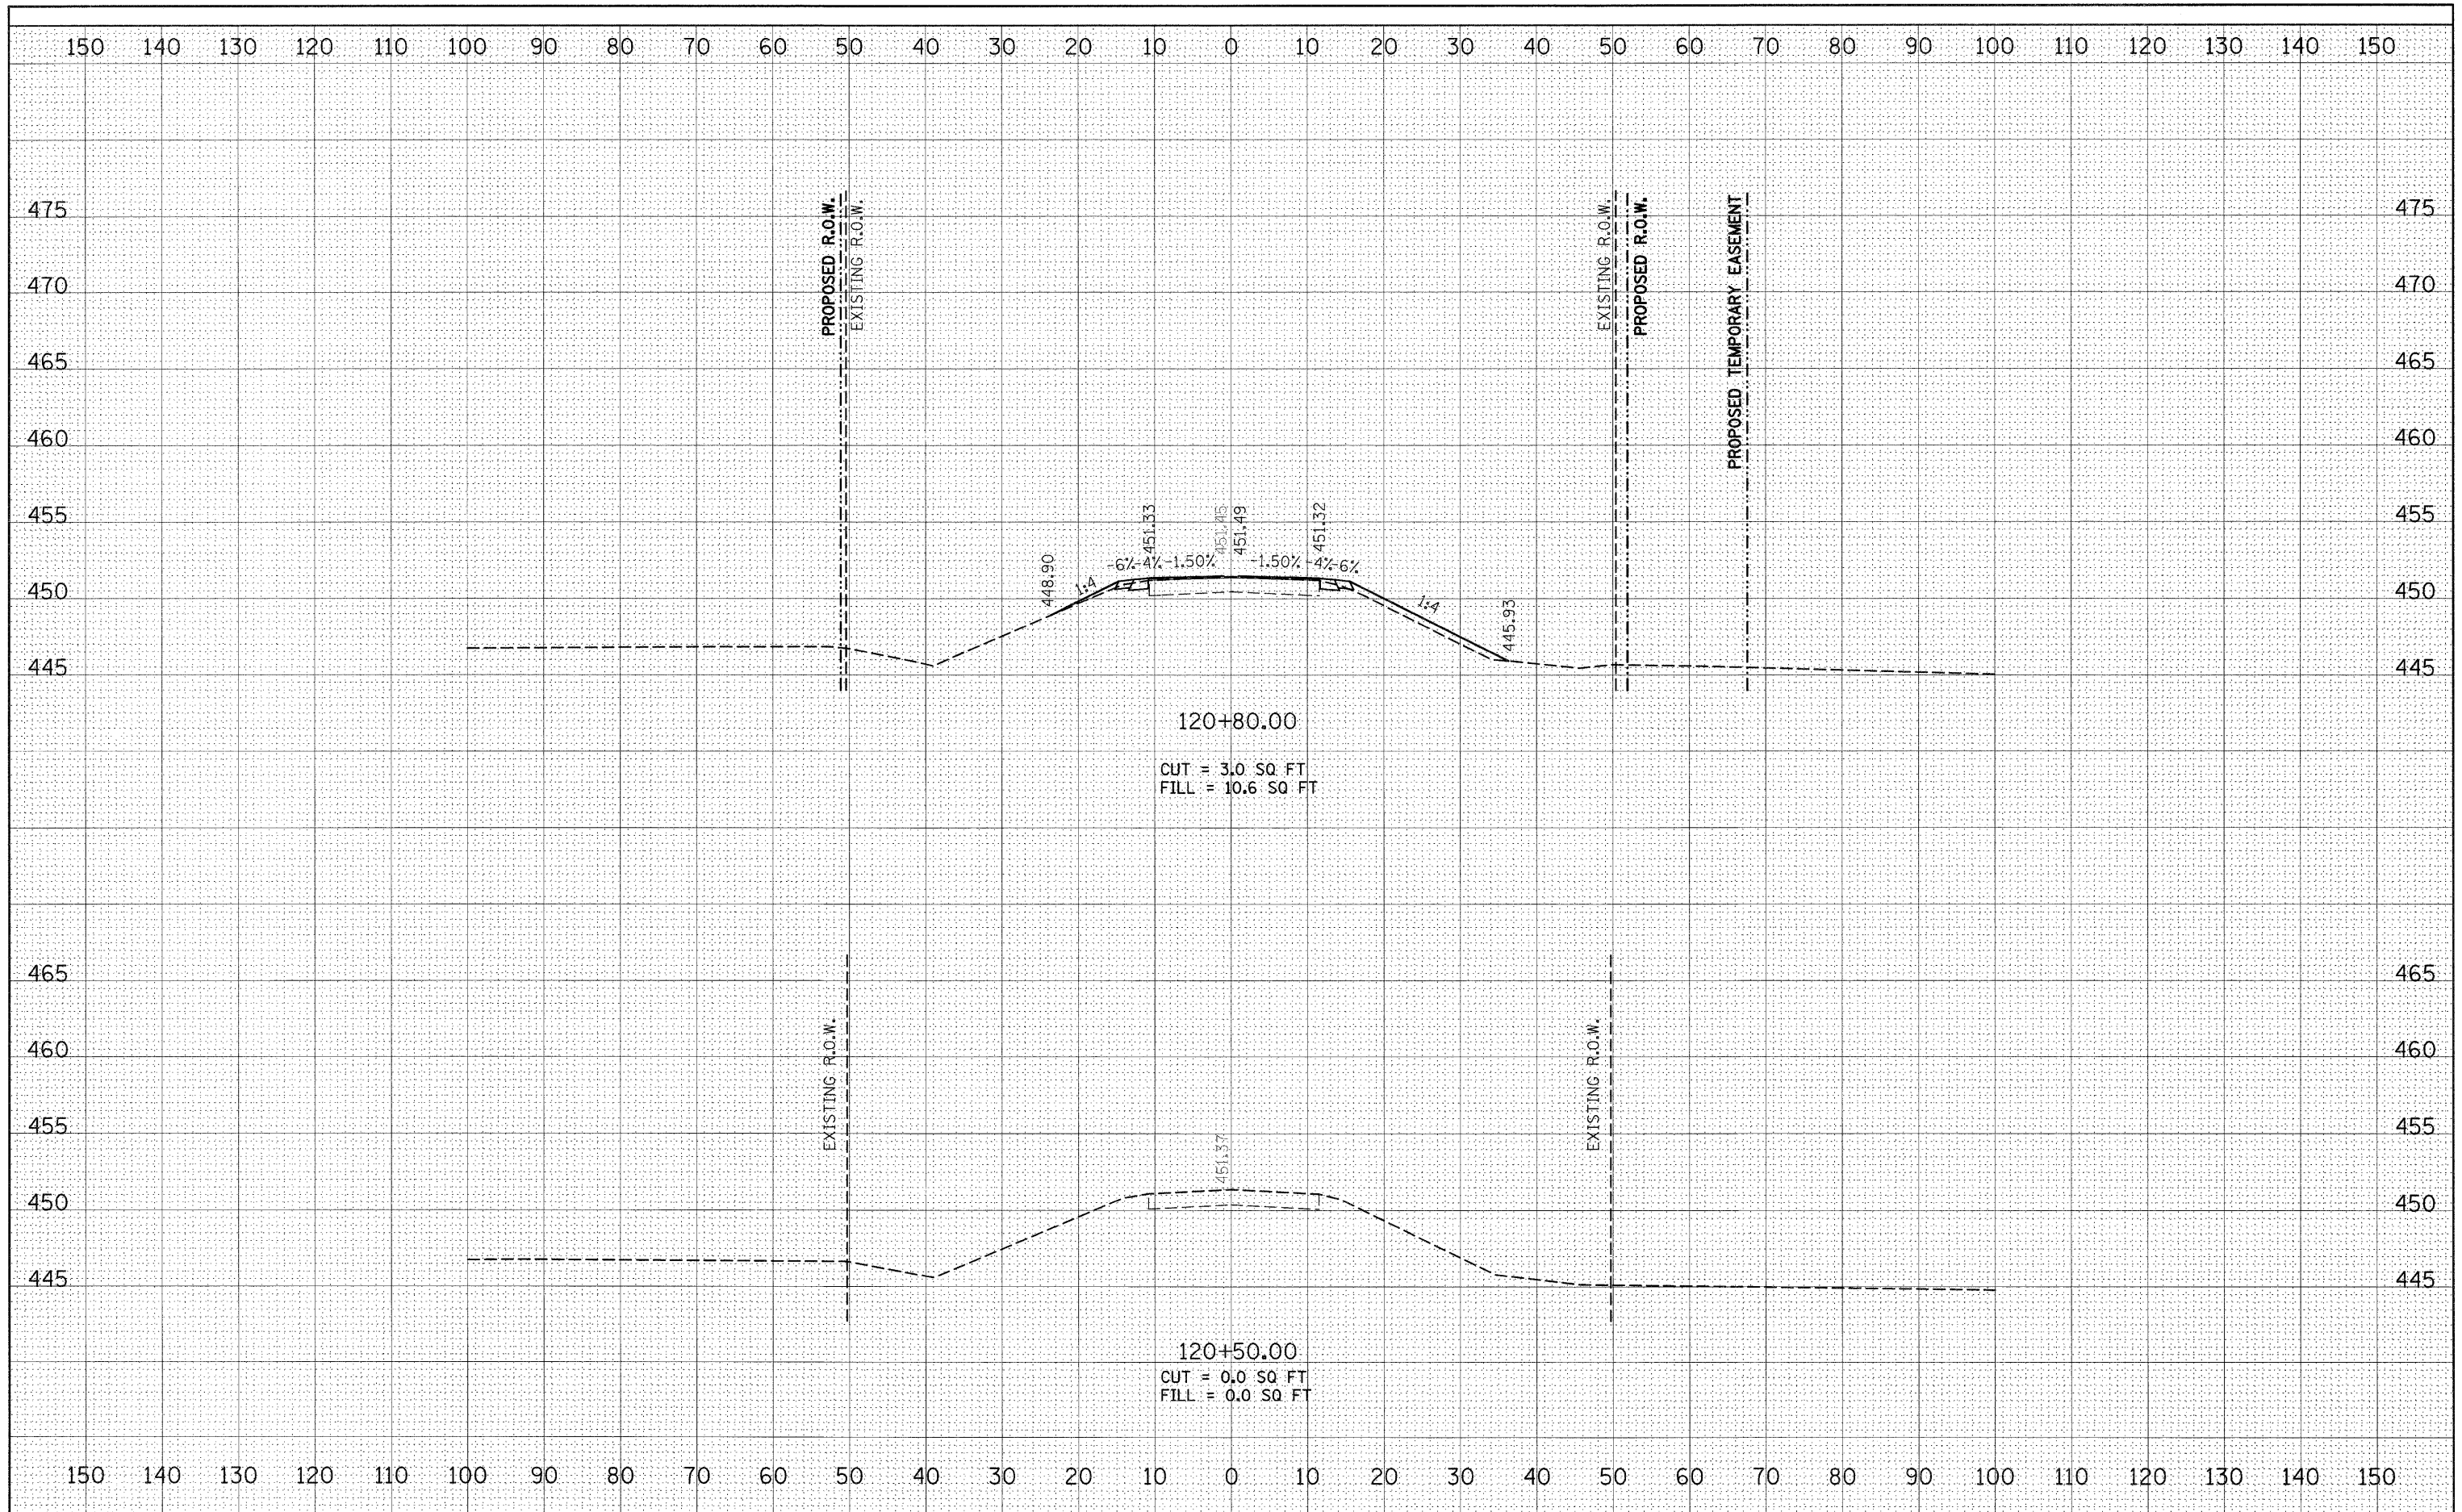

FILE NAME =	USER NAME = tharpr1	DESIGNED -	REVISED -	STATE OF ILLINOIS DEPARTMENT OF TRANSPORTATION	CROSS SECTIONS				F.A.S. RTE.	SECTION	COUNTY	TOTAL SHEETS	SHEET NO.
ca:\pwork\paidot\tharpr1\dms52692\0676410-xss\0041.dgn	PLOT SCALE = 10.0000' / IN.	DRAWN -	REVISED -		739	1BR, 1-2BR, 401-2BR	GREENE	150	60				
PLOT DATE = 3/25/2010	DATE -	CHECKED -	REVISED -		CONTRACT NO. 76410				ILLINOIS FED. AID PROJECT				
		DATE -	REVISED -		SCALE:	SHEET NO. 1 OF 10 SHEETS	STA. 120+50.00	TO STA. 120+80.00					