


FINAL SURVEY	SURVEYED	DATE
NOTE BOOK	PLOTTED	BY
NO.	TEMPLATE	
	AREAS CHECKED	

ORIGINAL SURVEY	SURVEYED	DATE
NOTE BOOK	PLOTTED	BY
NO.	TEMPLATE	
	AREAS CHECKED	

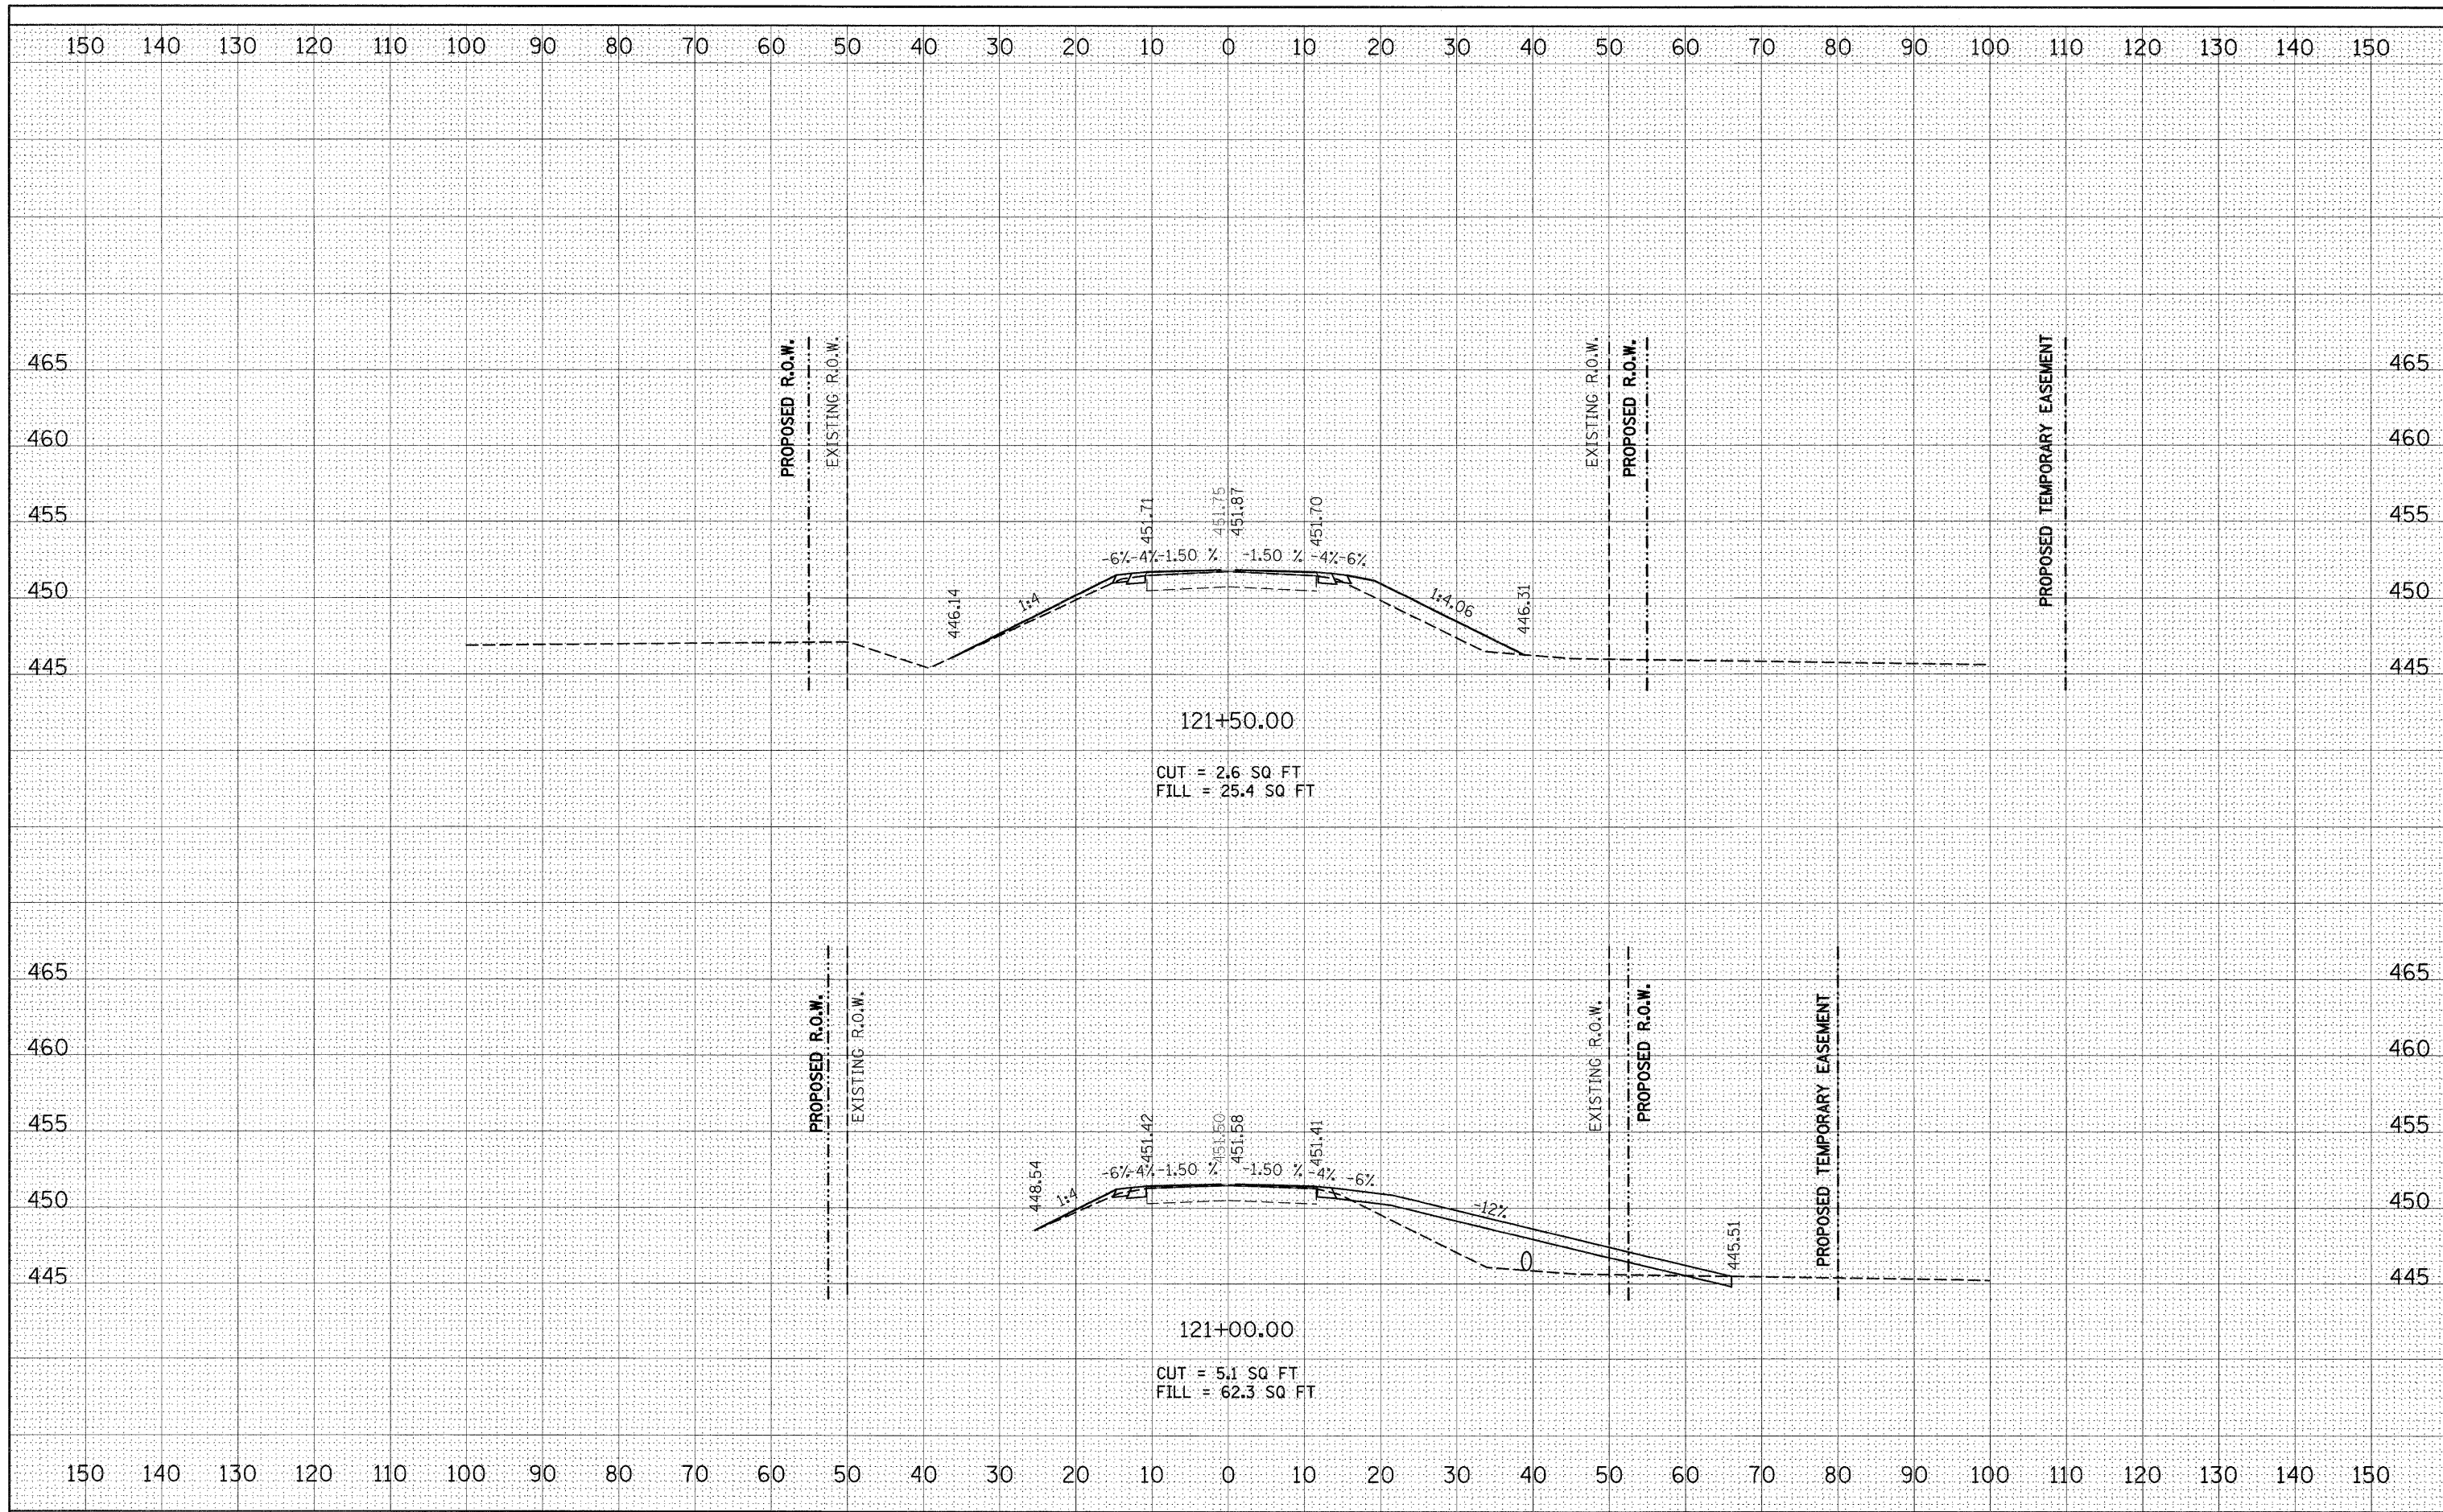

FILE NAME =
 c:\pwwork\p1\dot\thrp1\dms52692\0876410-xss\10041a.dgn

USER NAME = thrp1
 DESIGNED -
 DRAWN -
 CHECKED -
 DATE -

REVISIED -
 REVISIED -
 REVISIED -
 REVISIED -

PLOT SCALE = 10.0000' / IN.
 PLOT DATE = 3/25/2010

**STATE OF ILLINOIS
 DEPARTMENT OF TRANSPORTATION**

CROSS SECTIONS
SN 031-0013(E) 0041(P), SECTION 401-2BR

SCALE: SHEET NO. 2 OF 10 SHEETS STA. 121+00.00 TO STA. 121+50.00

F.A.S. RTE.	SECTION	COUNTY	TOTAL SHEETS	SHEET NO.
739	1BR, 1-2BR, 401-2BR	GREENE	150	61
CONTRACT NO. 76410				ILLINOIS FED. AID PROJECT