


BY	DATE
SURVEYED	
PLOTTED	
TEMP. DATE	
AREAS CHECKED	
NO.	

BY	DATE
SURVEYED	
PLOTTED	
TEMP. DATE	
AREAS CHECKED	
NO.	

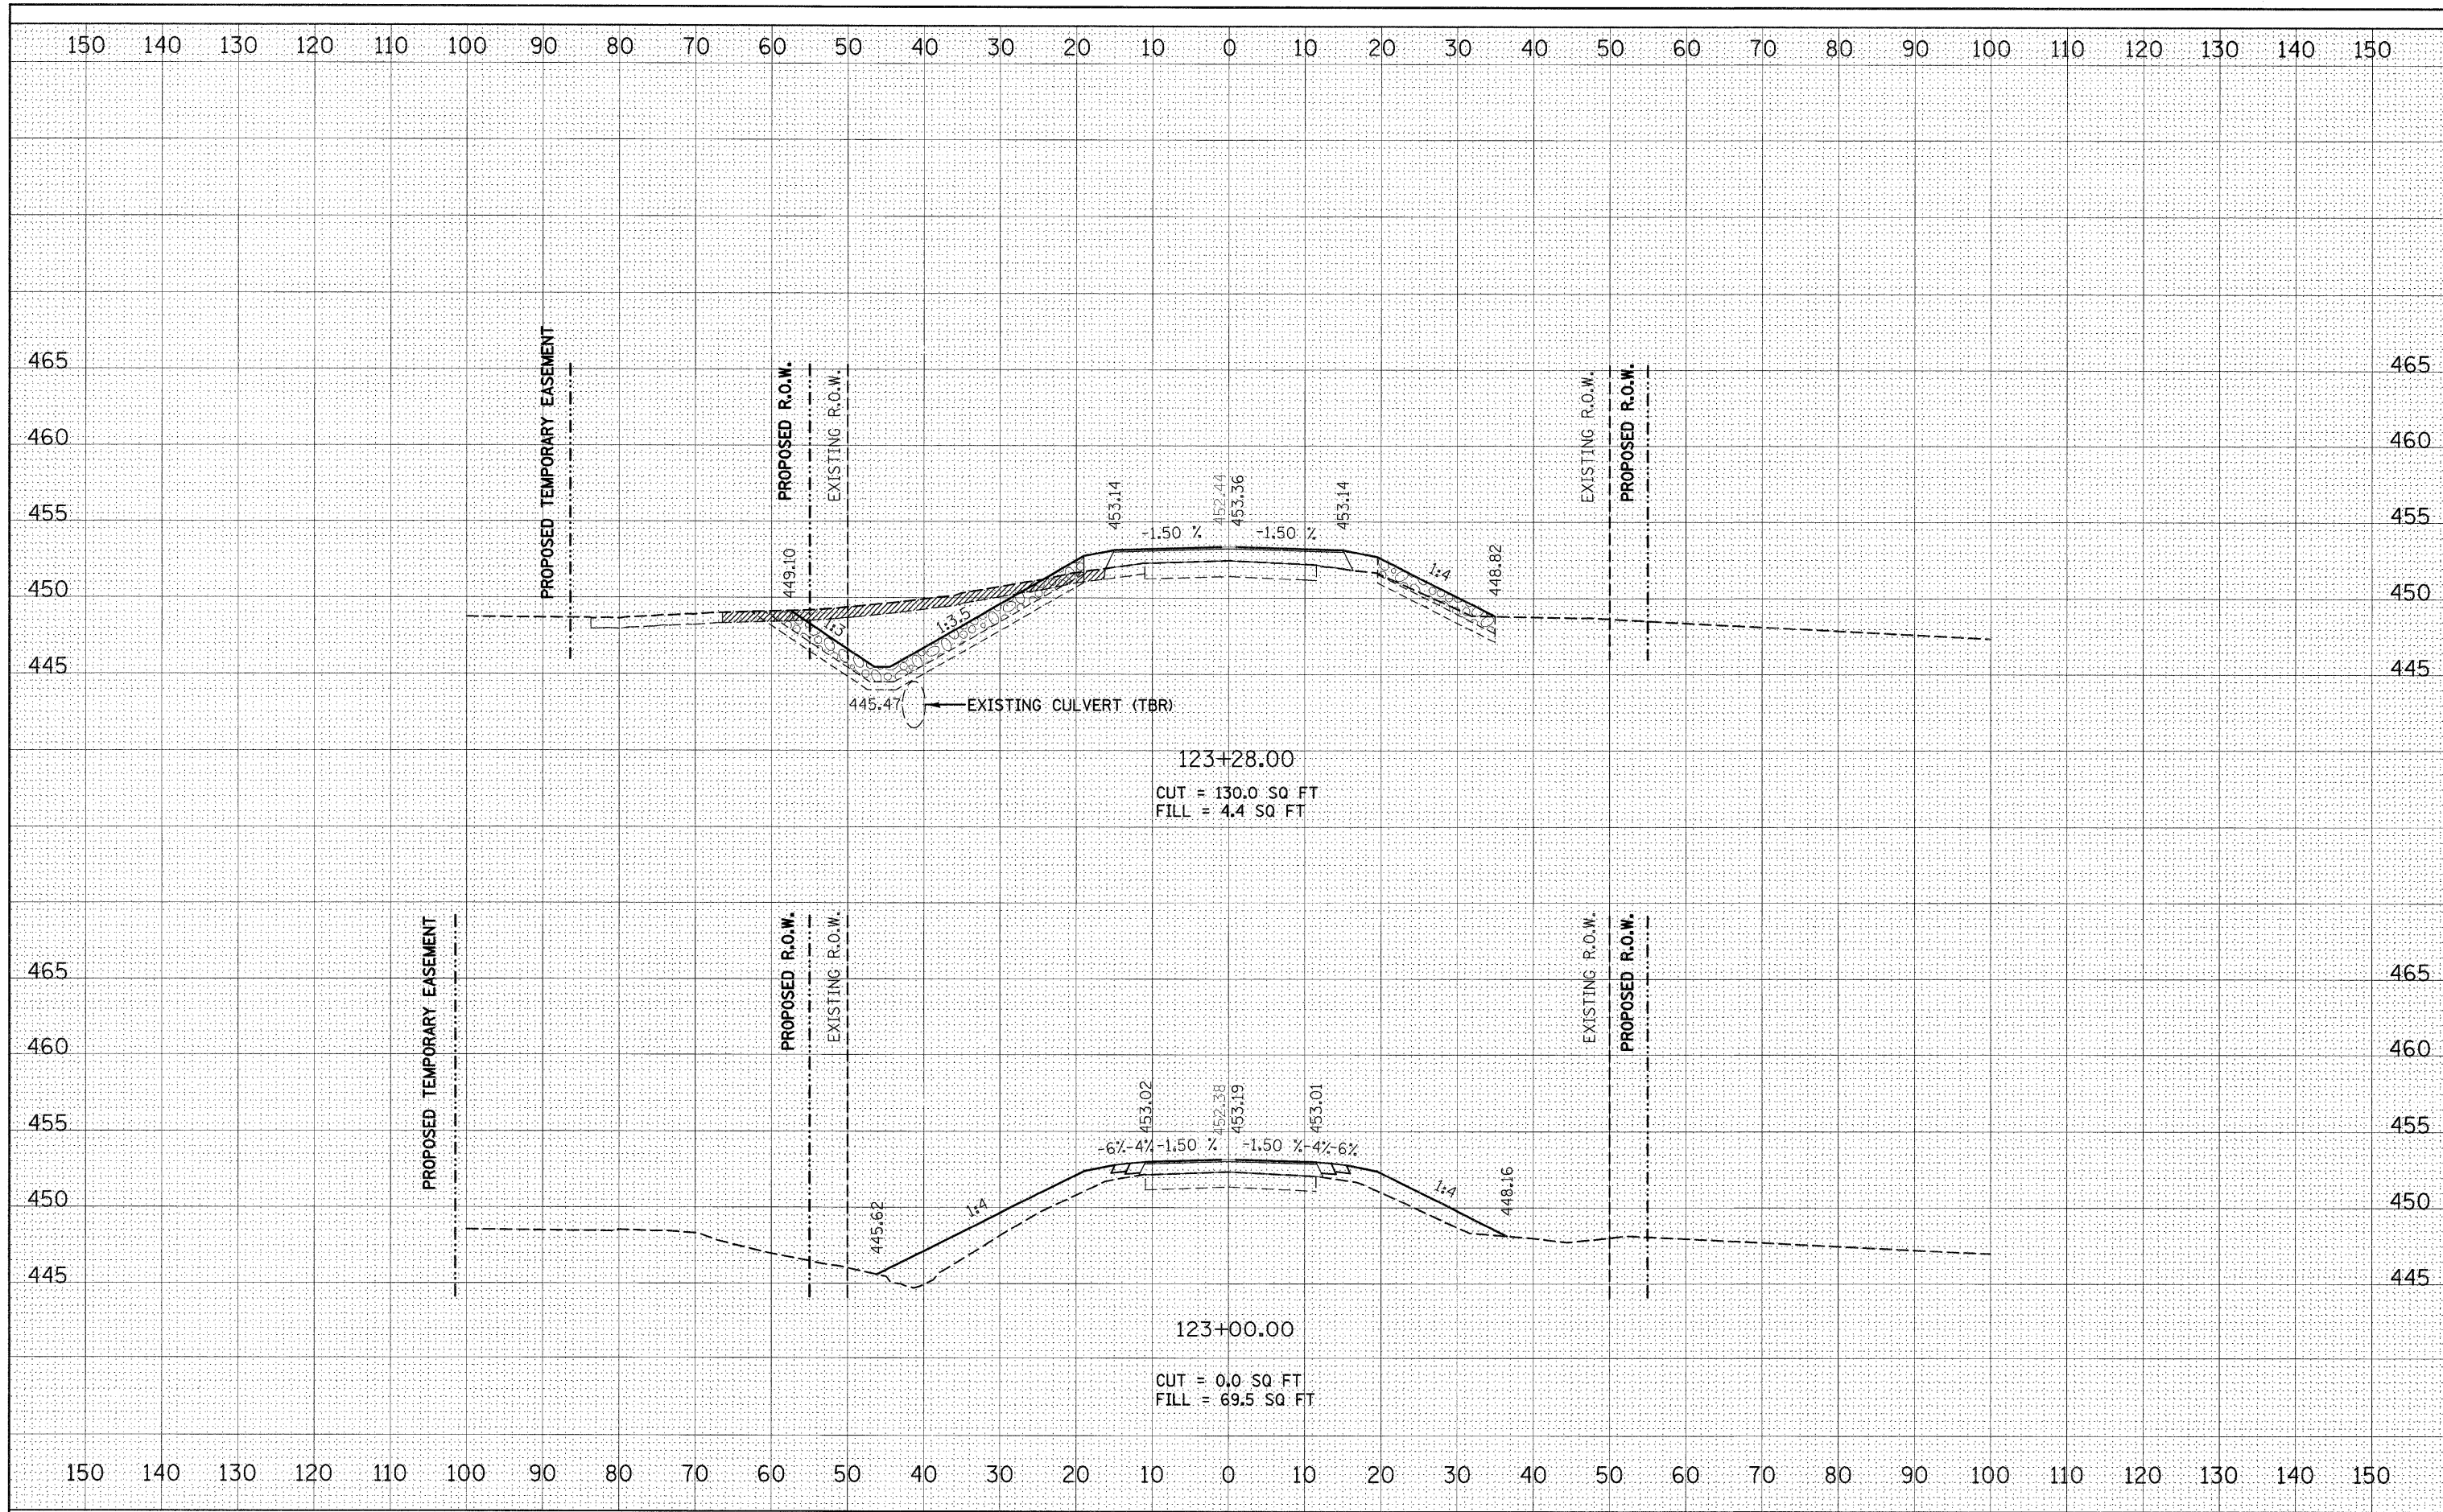

FILE NAME =	USER NAME = tharp1	DESIGNED -	REVISED -	<b>STATE OF ILLINOIS DEPARTMENT OF TRANSPORTATION</b>	<b>CROSS SECTIONS</b>		F.A.S. RTE.	SECTION	COUNTY	TOTAL SHEETS	SHEET NO.	
ca\pwwork\pwwork\tharp1\dms52692\0676410-xss	00041a.dgn	DRAWN -	REVISED -		<b>SN 031-0013(E) 0041(P), SECTION 401-2BR</b>		739	1BR, 1-2BR, 401-2BR	GREENE	150	63	
	PLOT SCALE = 10.0000' / IN.	CHECKED -	REVISED -		SCALE:		SHEET NO. 4 OF 10 SHEETS		STA. 123+00.00 TO STA. 123+28.00		CONTRACT NO. 76410	
	PLOT DATE = 3/25/2010	DATE -	REVISED -		ILLINOIS FED. AID PROJECT							