


DATE	
BY	
SAVED	
PLOTTED	
TEMPLATE	
NOTE BOOK	
AREAS CHECKED	

DATE	
BY	
SAVED	
PLOTTED	
TEMPLATE	
NOTE BOOK	
AREAS CHECKED	

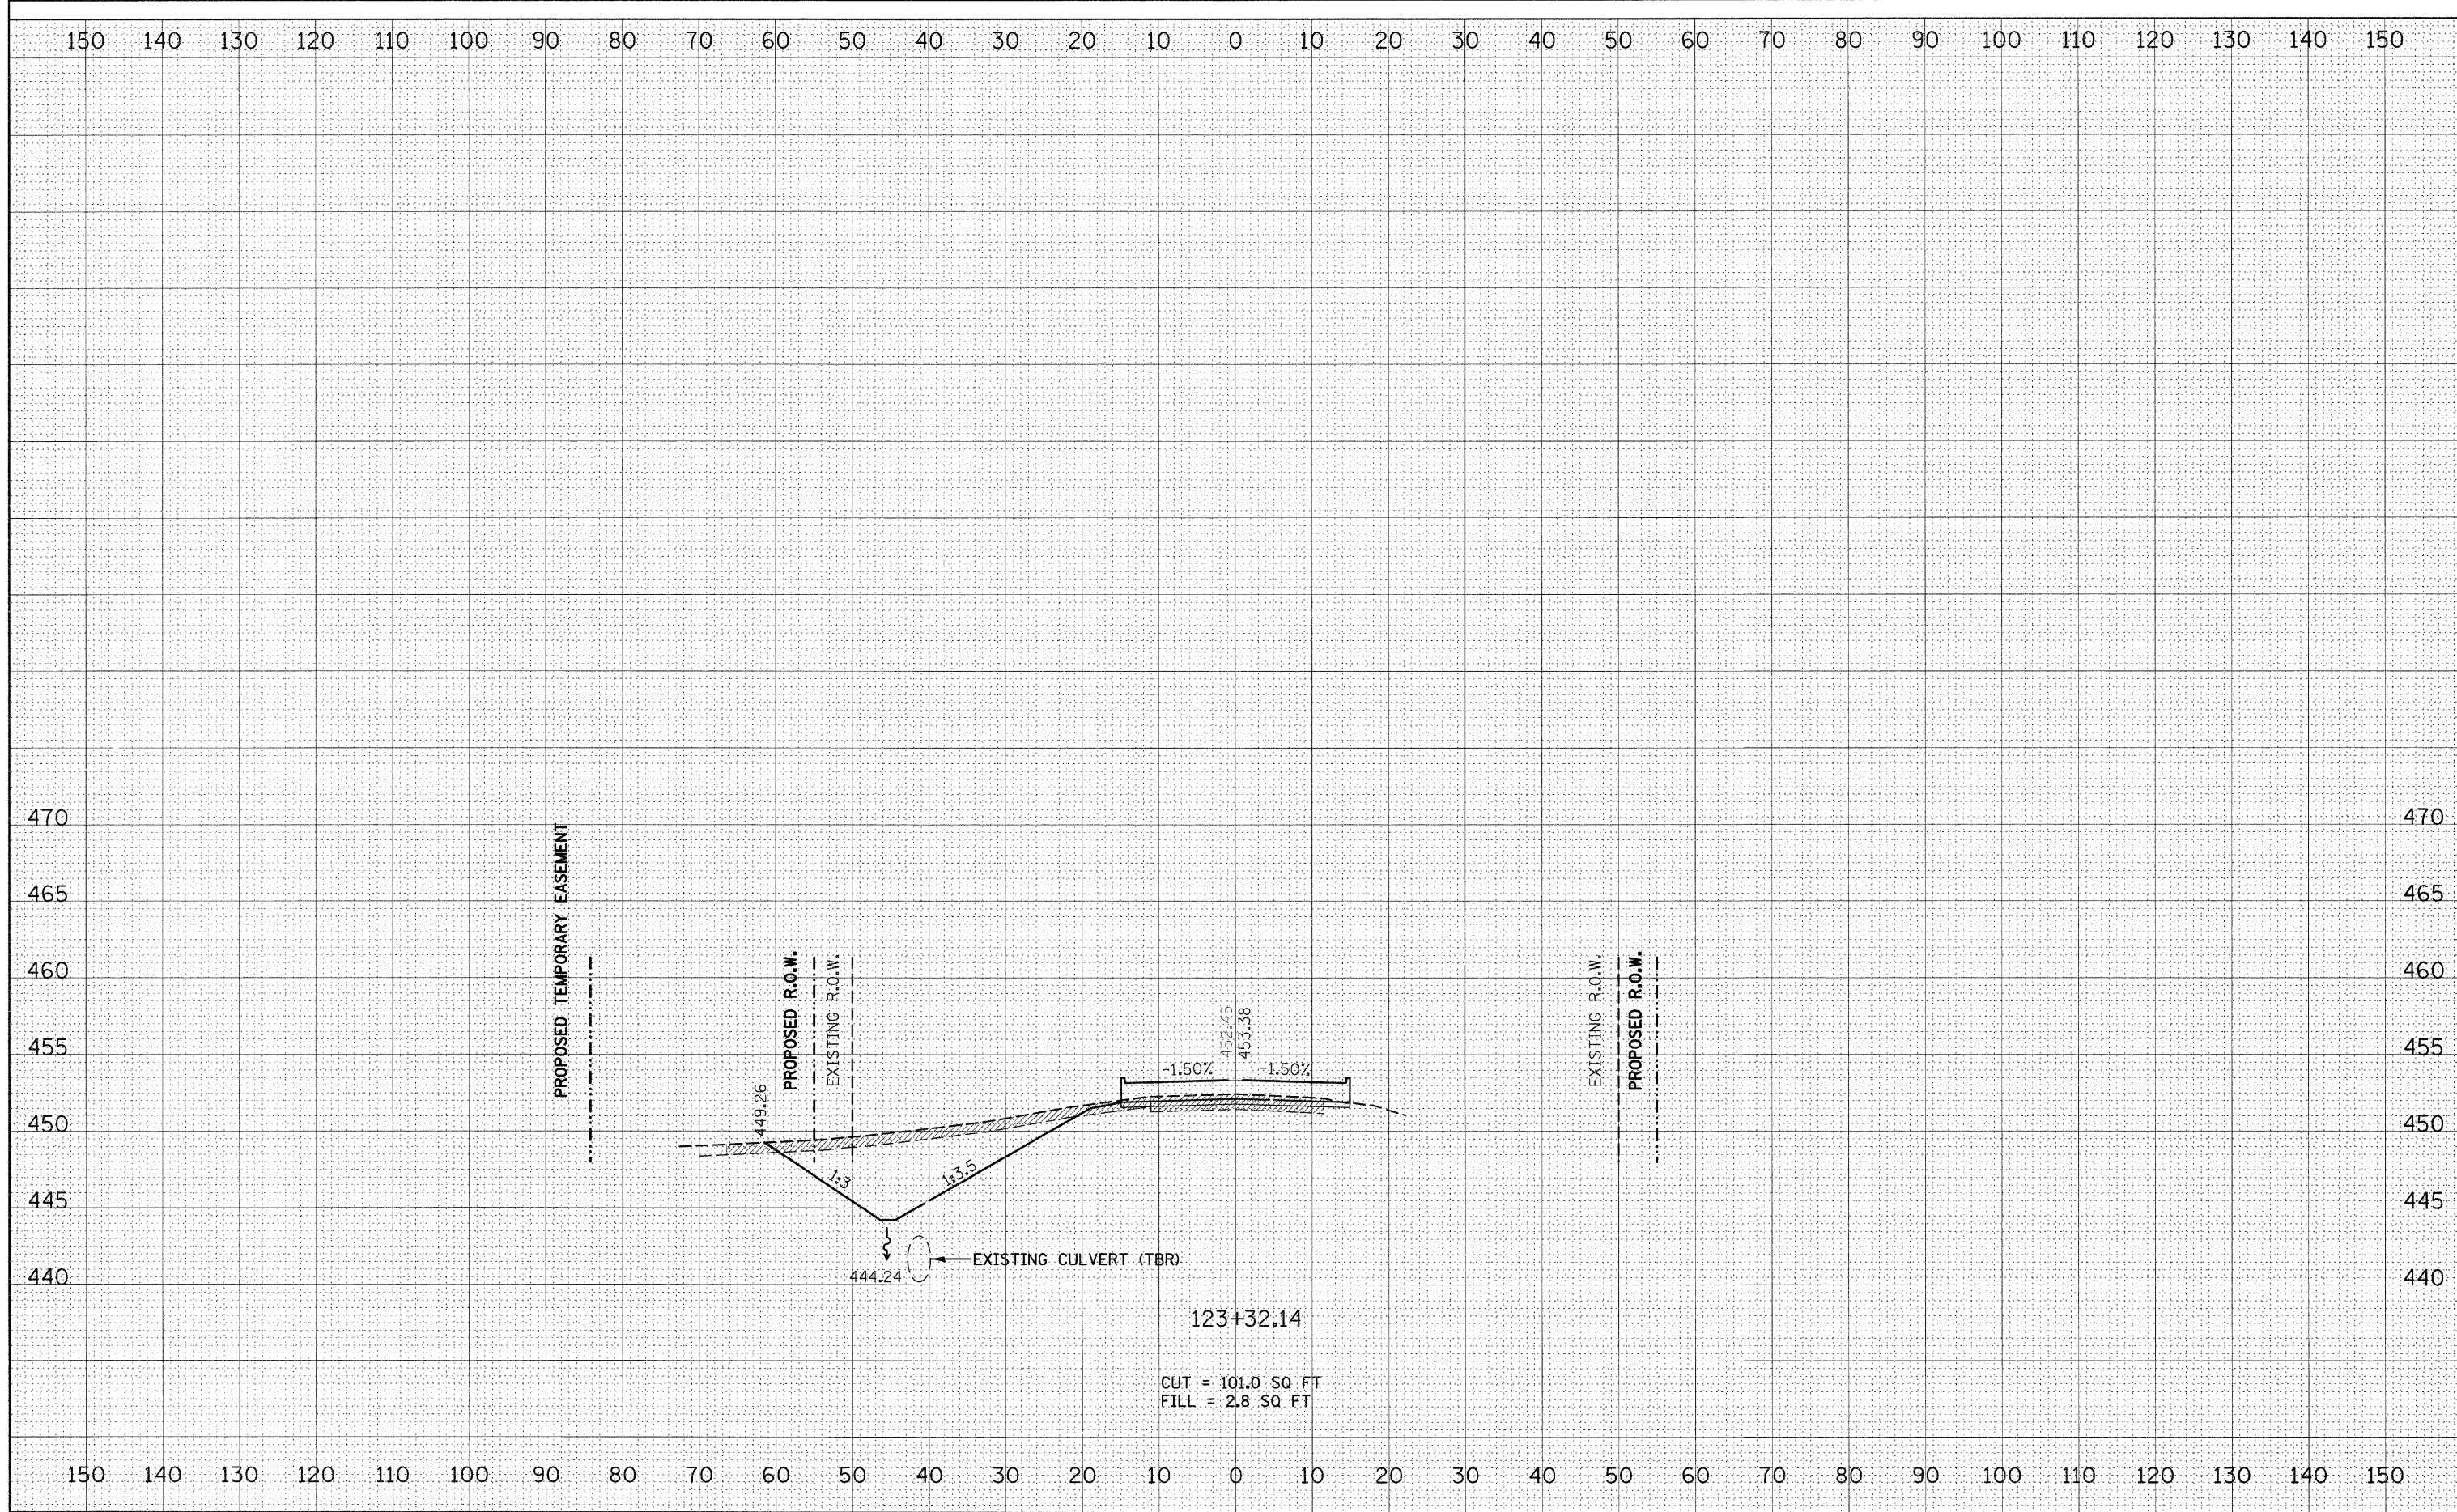

FILE NAME =	USER NAME = tharp1	DESIGNED -	REVISED -	STATE OF ILLINOIS DEPARTMENT OF TRANSPORTATION	CROSS SECTIONS				F.A.S. RTE.	SECTION	COUNTY	TOTAL SHEETS	SHEET NO.
ce:\pw_work\p1dot\tharp1\dms52692\0876410-xss	10041a.dgn	DRAWN -	REVISED -		SN 031-0013(E) 0041(P), SECTION 401-2BR				739	1BR, 1-2BR, 401-2BR	GREENE	150	64
	PLOT SCALE = 10.0000' / IN.	CHECKED -	REVISED -		SCALE:	SHEET NO. 5 OF 10 SHEETS	STA. 123+32.14	TO STA. 123+32.14	CONTRACT NO. 76410				
	PLOT DATE = 3/25/2010	DATE -	REVISED -		ILLINOIS FED. AID PROJECT								