


DATE	
BY	
SURVEYED	
PLOTTED	
TEMPLATE	
NOTE BOOK	
NO.	
AREAS CHECKED	

DATE	
BY	
SURVEYED	
PLOTTED	
TEMPLATE	
NOTE BOOK	
NO.	
AREAS CHECKED	

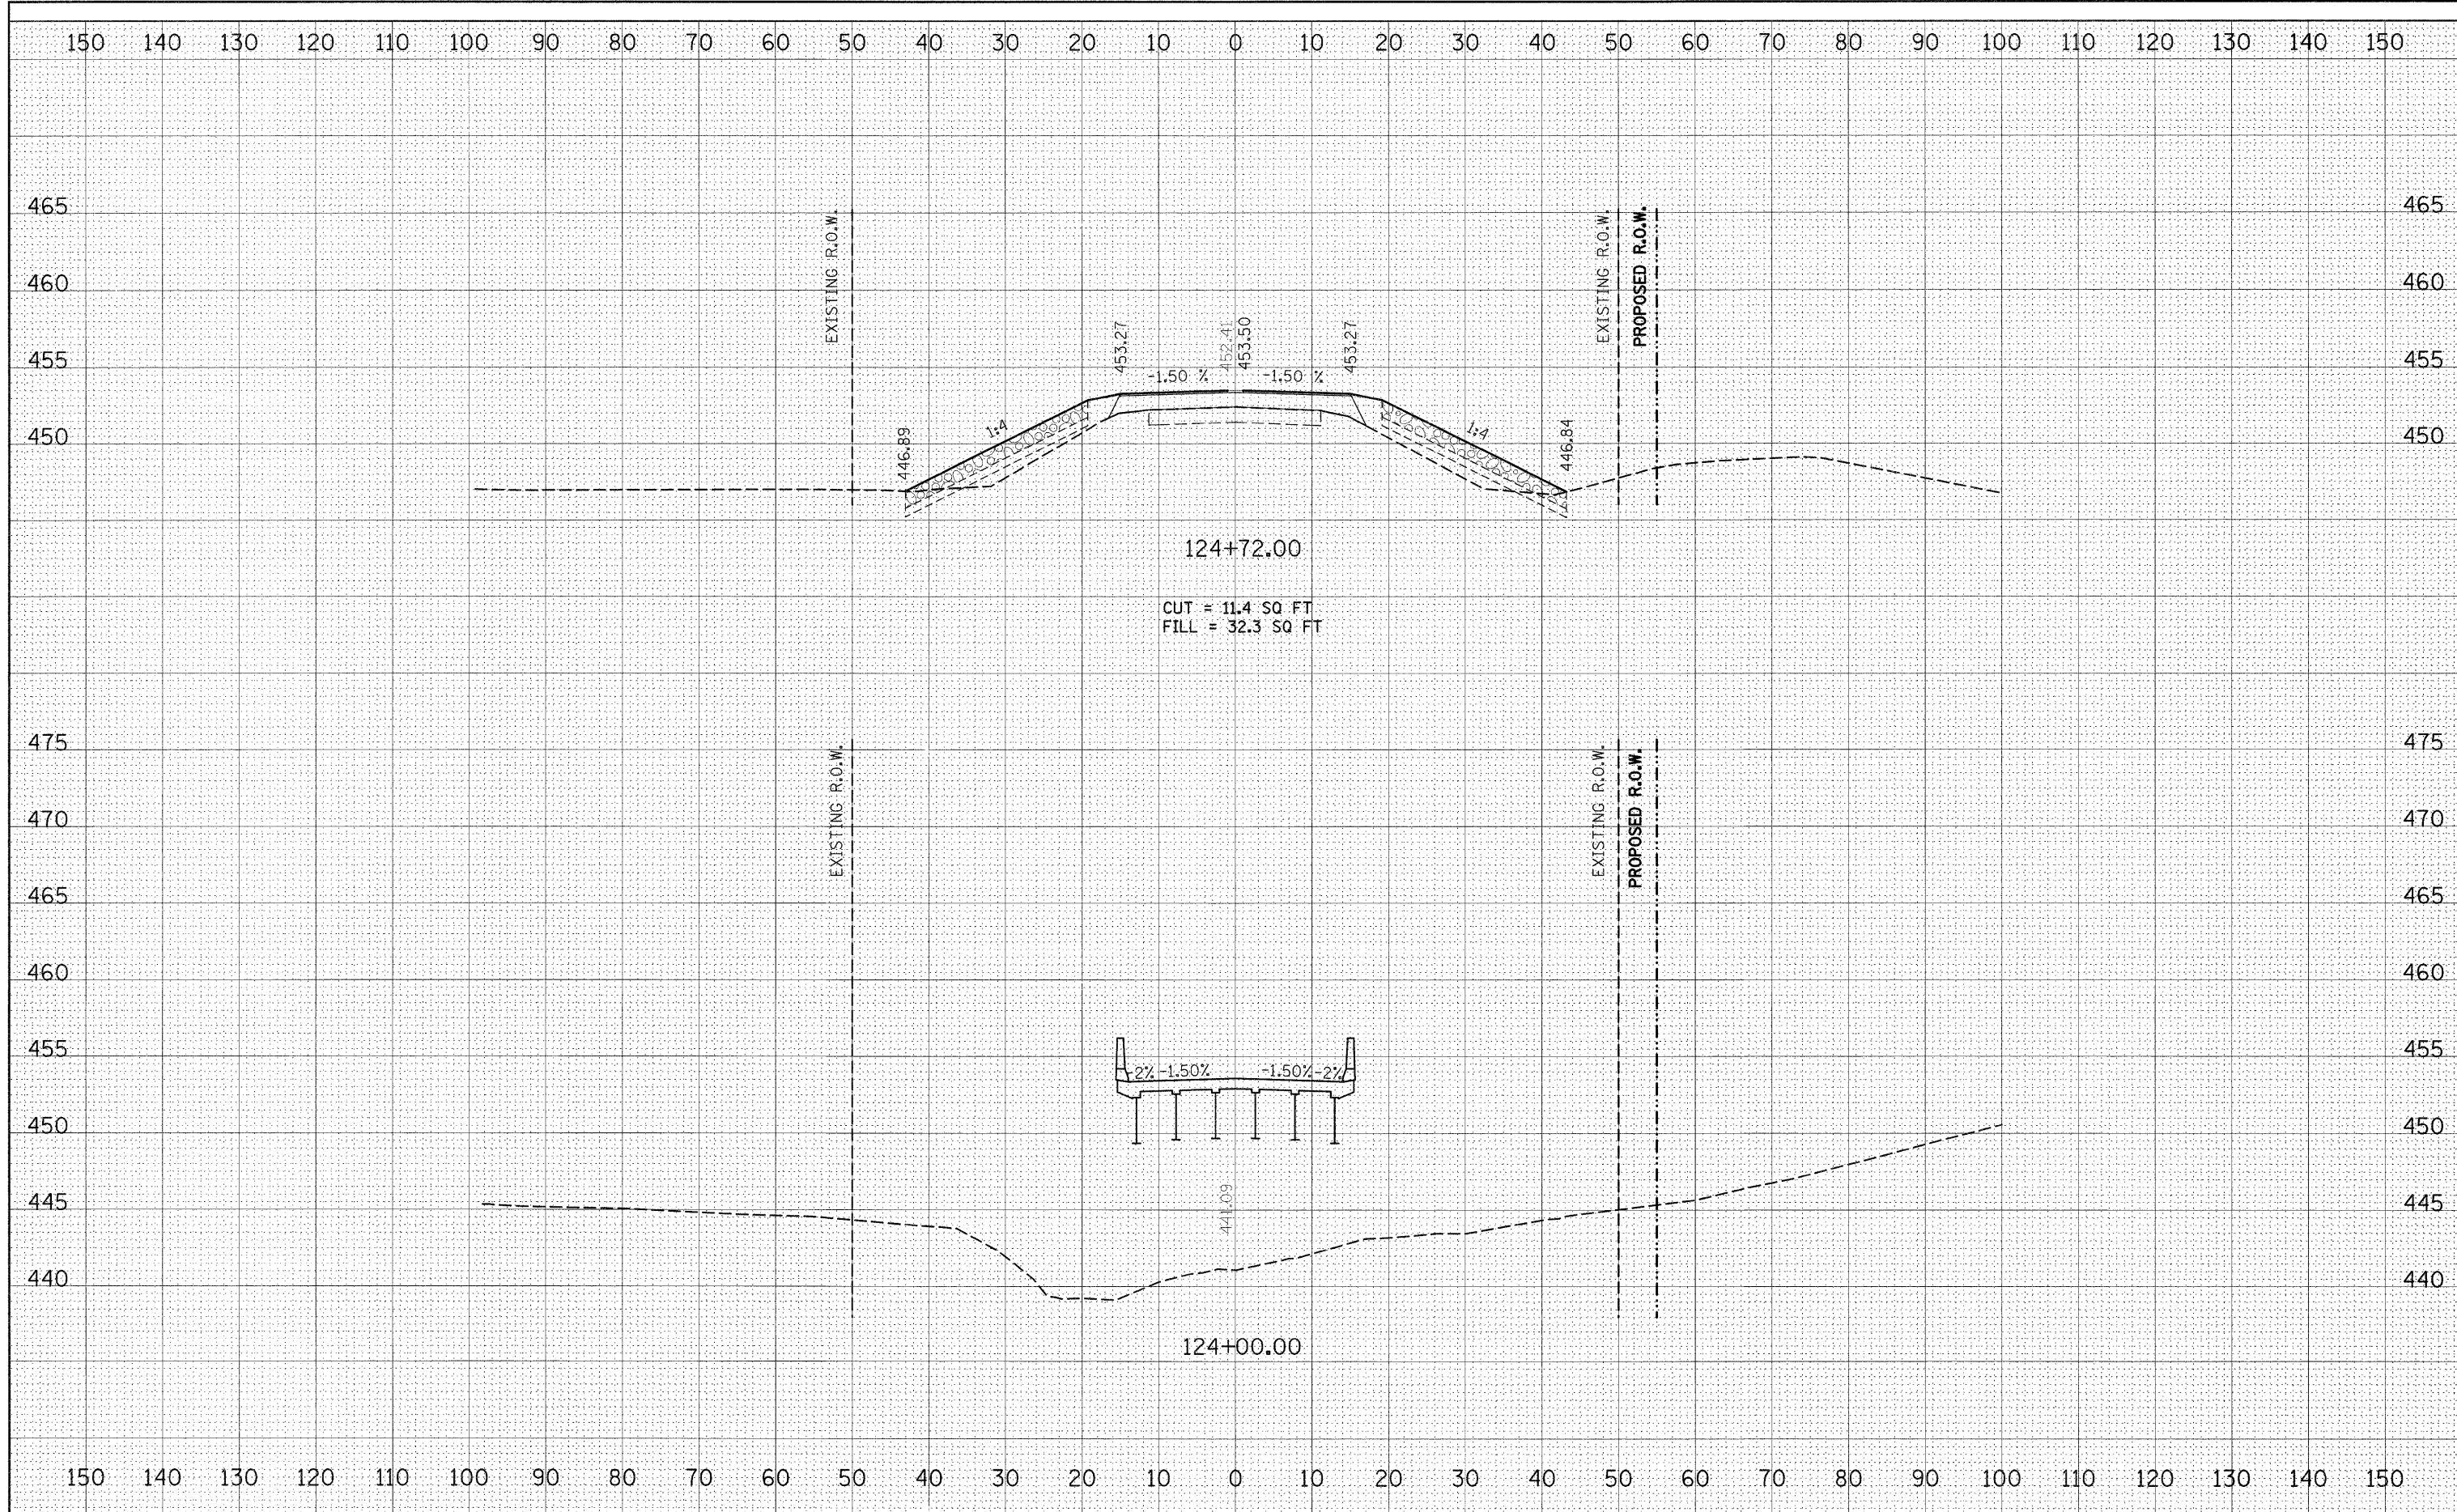

FILE NAME =	USER NAME = tharpri	DESIGNED -	REVISED -	<b>STATE OF ILLINOIS DEPARTMENT OF TRANSPORTATION</b>	<b>CROSS SECTIONS</b>			F.A.S. RTE.	SECTION	COUNTY	TOTAL SHEETS	SHEET NO.
et:\pw_work\p\tdot\tharpri\dm52692\0876410-xas	t0041a.dgn	DRAWN -	REVISED -		<b>SN 031-0013(E) 0041(P), SECTION 401-2BR</b>			739	1BR, 1-2BR, 401-2BR	GREENE	150	65
PLOT SCALE = 1/8" = 1' IN.	PLOT DATE = 3/25/2010	CHECKED -	REVISED -		SCALE:	SHEET NO. 6 OF 10 SHEETS	STA. 124+00.00	TO STA. 124+72.00	<b>CONTRACT NO. 76410</b>			
		DATE -	REVISED -		ILLINOIS FED. AID PROJECT							