


FINAL SURVEY	SURVEYED	DATE
NOTE BOOK NO.	PLOTTED	BY
	TEMPLATE	
	AREAS CHECKED	

ORIGINAL SURVEY	SURVEYED	DATE
NOTE BOOK NO.	PLOTTED	BY
	TEMPLATE	
	AREAS CHECKED	

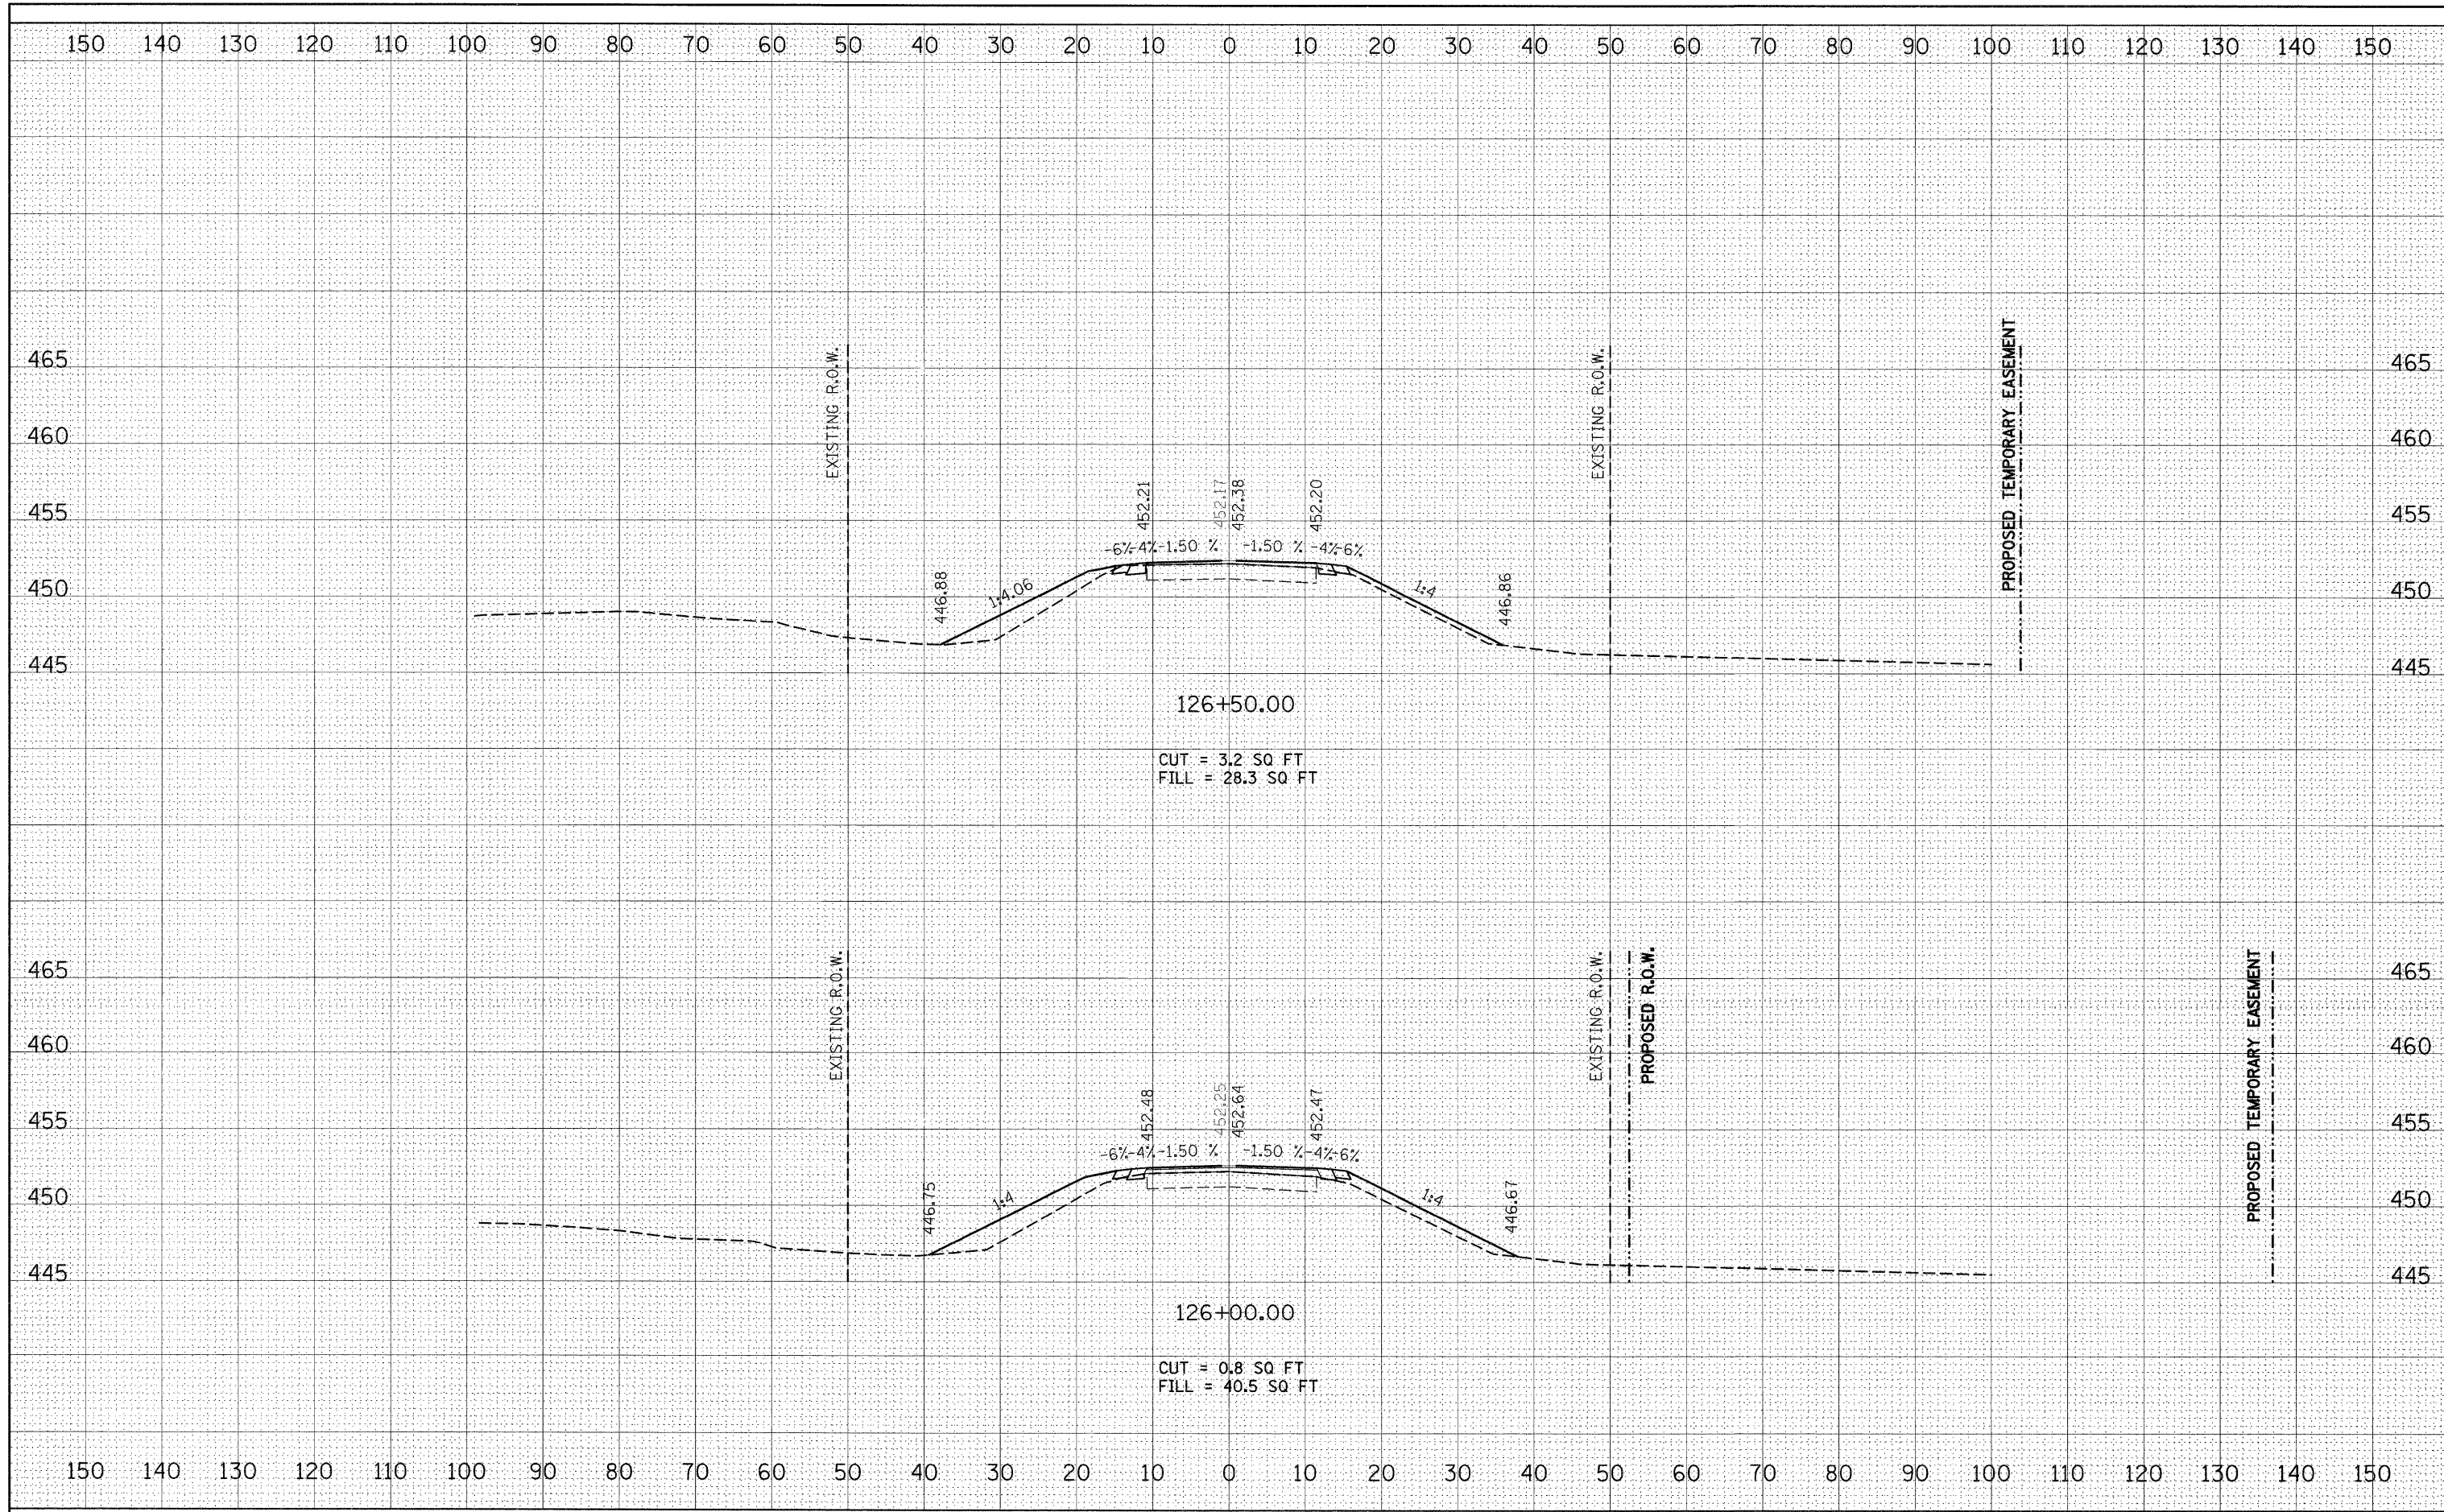

FILE NAME =  
 et:\pw\_work\p1dot\therpr1\dms52692\0876410-xss\0041a.dgn

USER NAME = therpr1  
 PLOT SCALE = 10.0000' / IN.  
 PLOT DATE = 3/25/2010

DESIGNED -  
 DRAWN -  
 CHECKED -  
 DATE -

REVISED -  
 REVISED -  
 REVISED -  
 REVISED -

**STATE OF ILLINOIS  
 DEPARTMENT OF TRANSPORTATION**

**CROSS SECTIONS**  
**SN 031-0013(E) 0041(P), SECTION 401-2BR**

SCALE: SHEET NO. 8 OF 10 SHEETS STA. 126+00.00 TO STA. 126+50.00

F.A.S. RTE.	SECTION	COUNTY	TOTAL SHEETS	SHEET NO.
739	1BR, 1-2BR, 401-2BR	GREENE	150	67
CONTRACT NO. 76410				
ILLINOIS FED. AID PROJECT				