


DATE	
BY	
SURVEYED	
PLOTTED	
TEMPLATE	
NOTE BOOK	
AREAS CHECKED	
NO.	

DATE	
BY	
SURVEYED	
PLOTTED	
TEMPLATE	
NOTE BOOK	
AREAS CHECKED	
NO.	

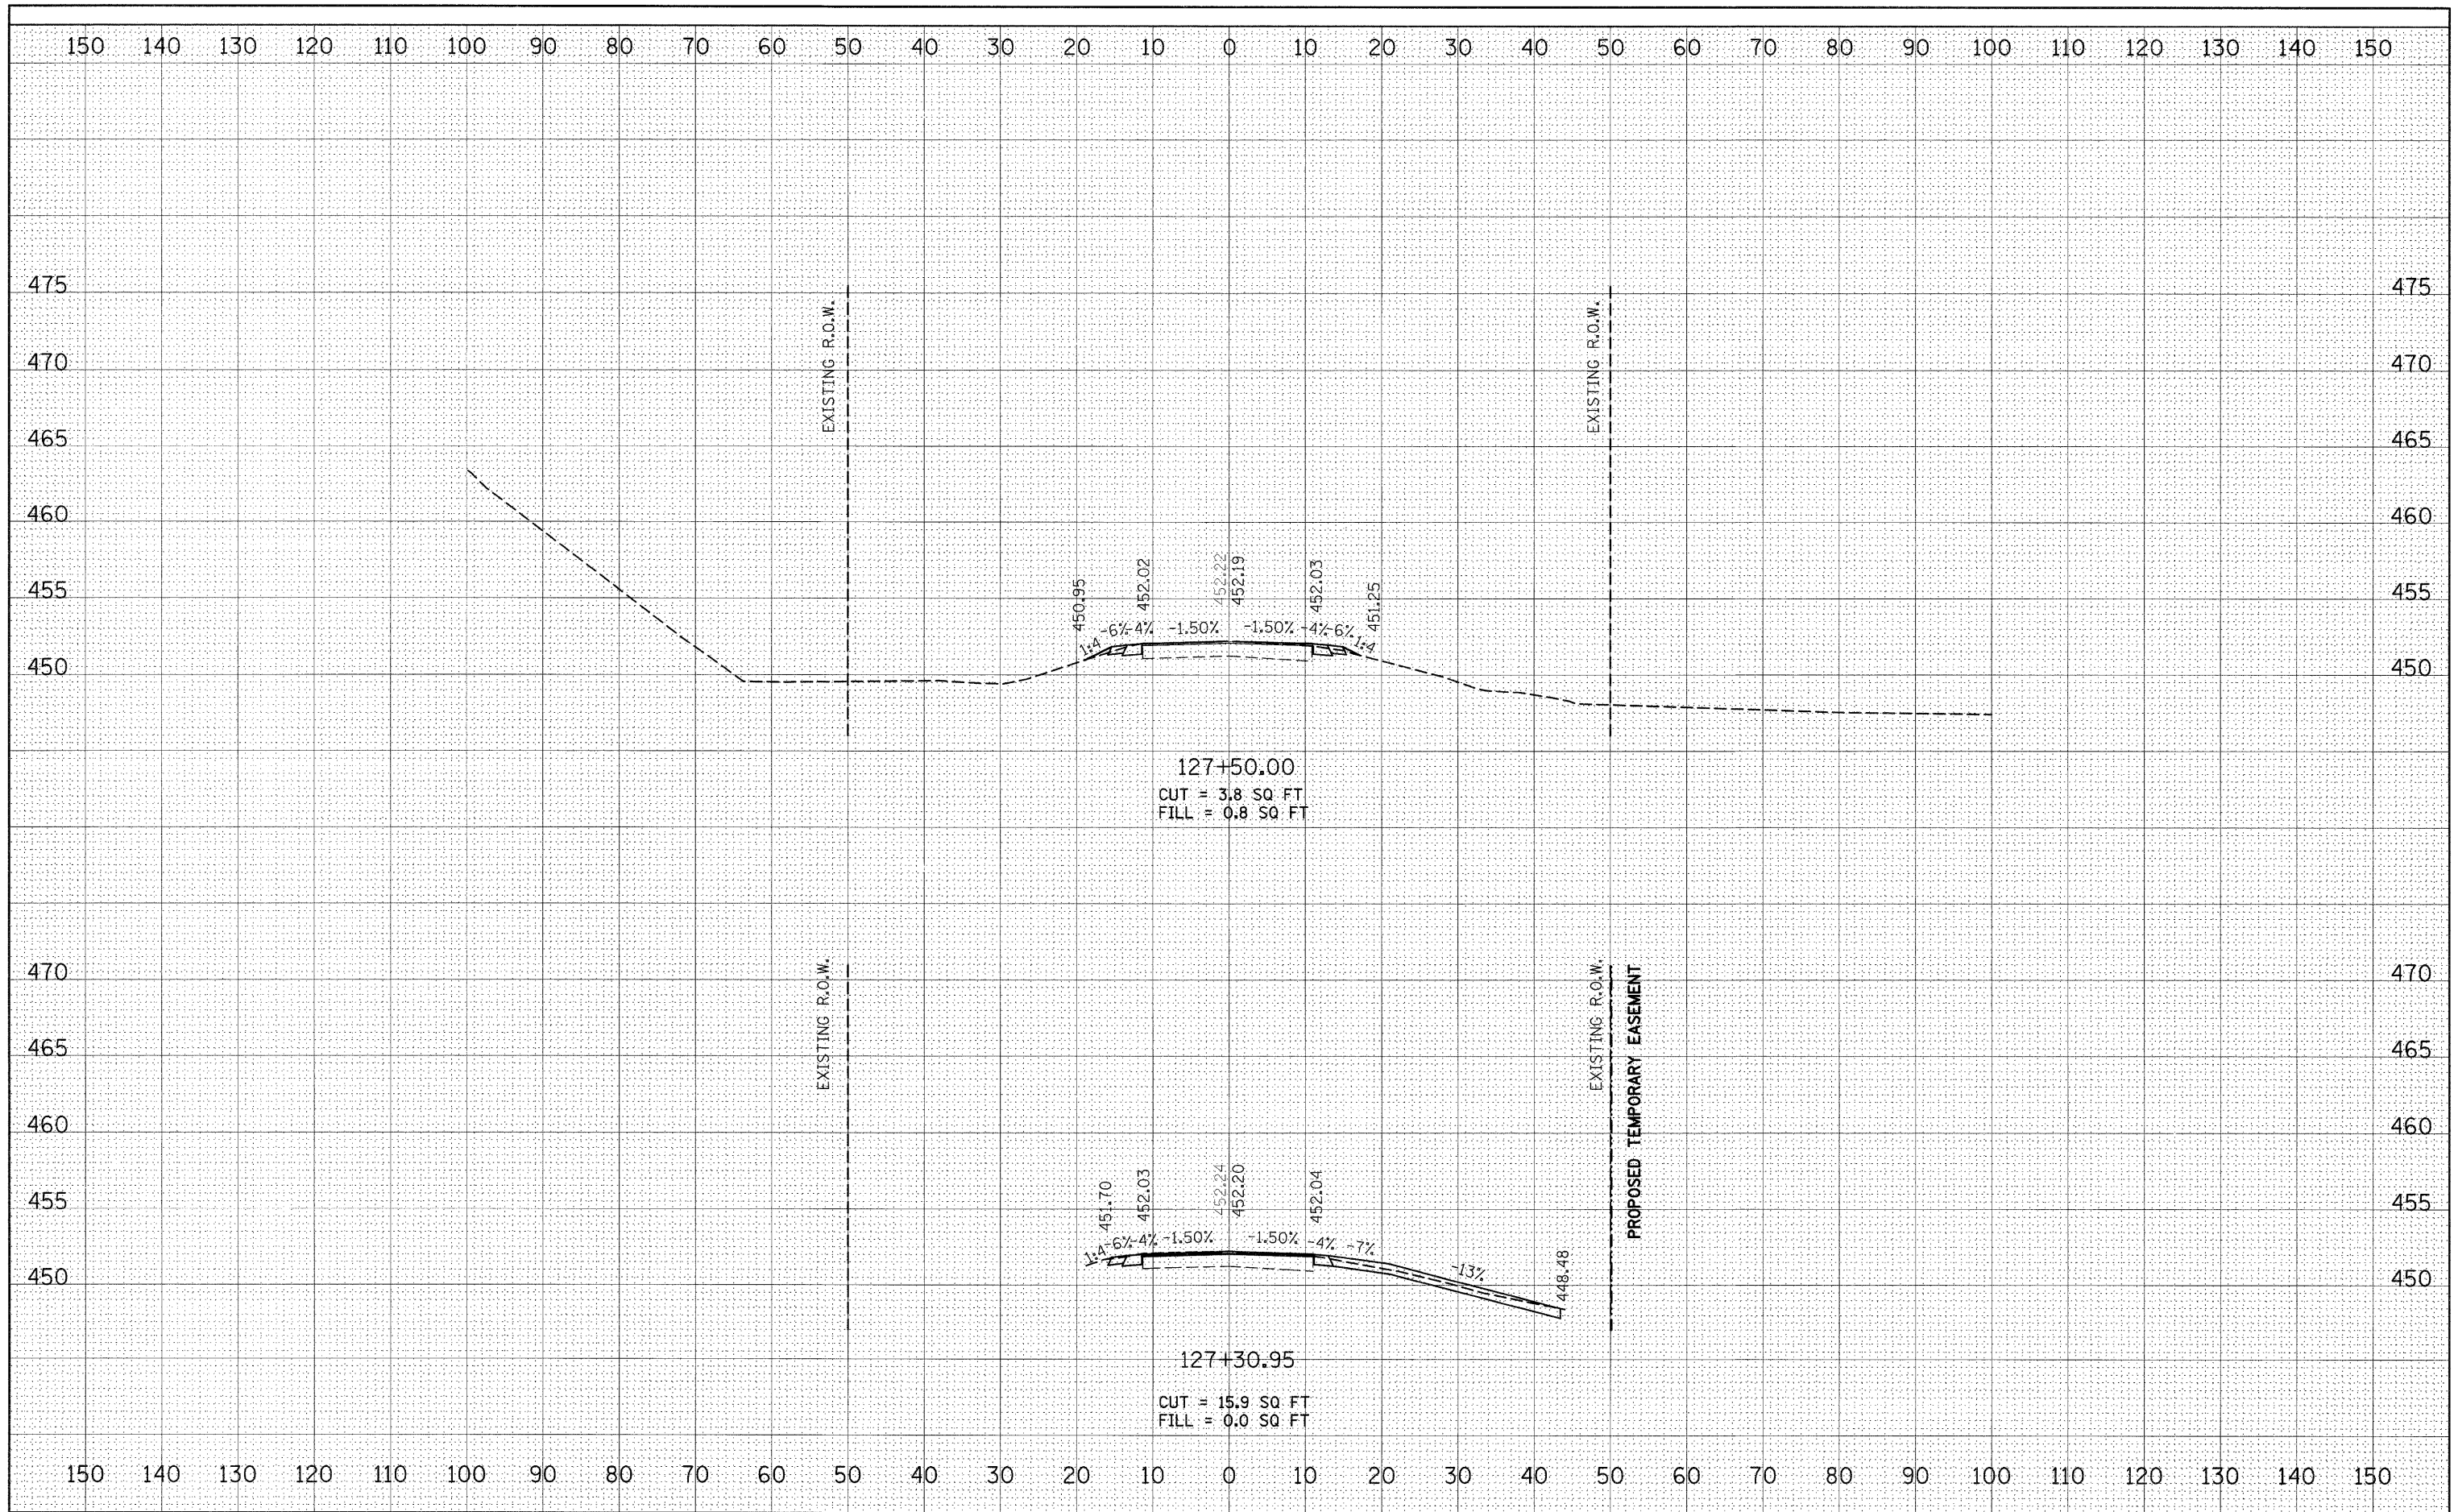

FILE NAME =	USER NAME = thorpri	DESIGNED -	REVISED -	<b>STATE OF ILLINOIS DEPARTMENT OF TRANSPORTATION</b>	<b>CROSS SECTIONS</b>		F.A.S. RTE.	SECTION	COUNTY	TOTAL SHEETS	SHEET NO.
et:\pw_work\p\idoc\thorpri\dm52692\0876410-xss	td0041s.dgn	DRAWN -	REVISED -		<b>SN 031-0013(E) 0041(P), SECTION 401-2BR</b>		739	1BR, 1-2BR, 401-2BR	GREENE	150	69
	PLOT SCALE = 10.0000' / IN.	CHECKED -	REVISED -		SCALE:	SHEET NO. 10 OF 10 SHEETS	STA. 127+30.95	TO STA. 127+50.00		<b>CONTRACT NO. 76410</b>	
	PLOT DATE = 3/25/2010	DATE -	REVISED -		ILLINOIS FED. AID PROJECT						