


SAND MODULE IMPACT ATTENUATOR LAYOUT
(IF OPTION USED)

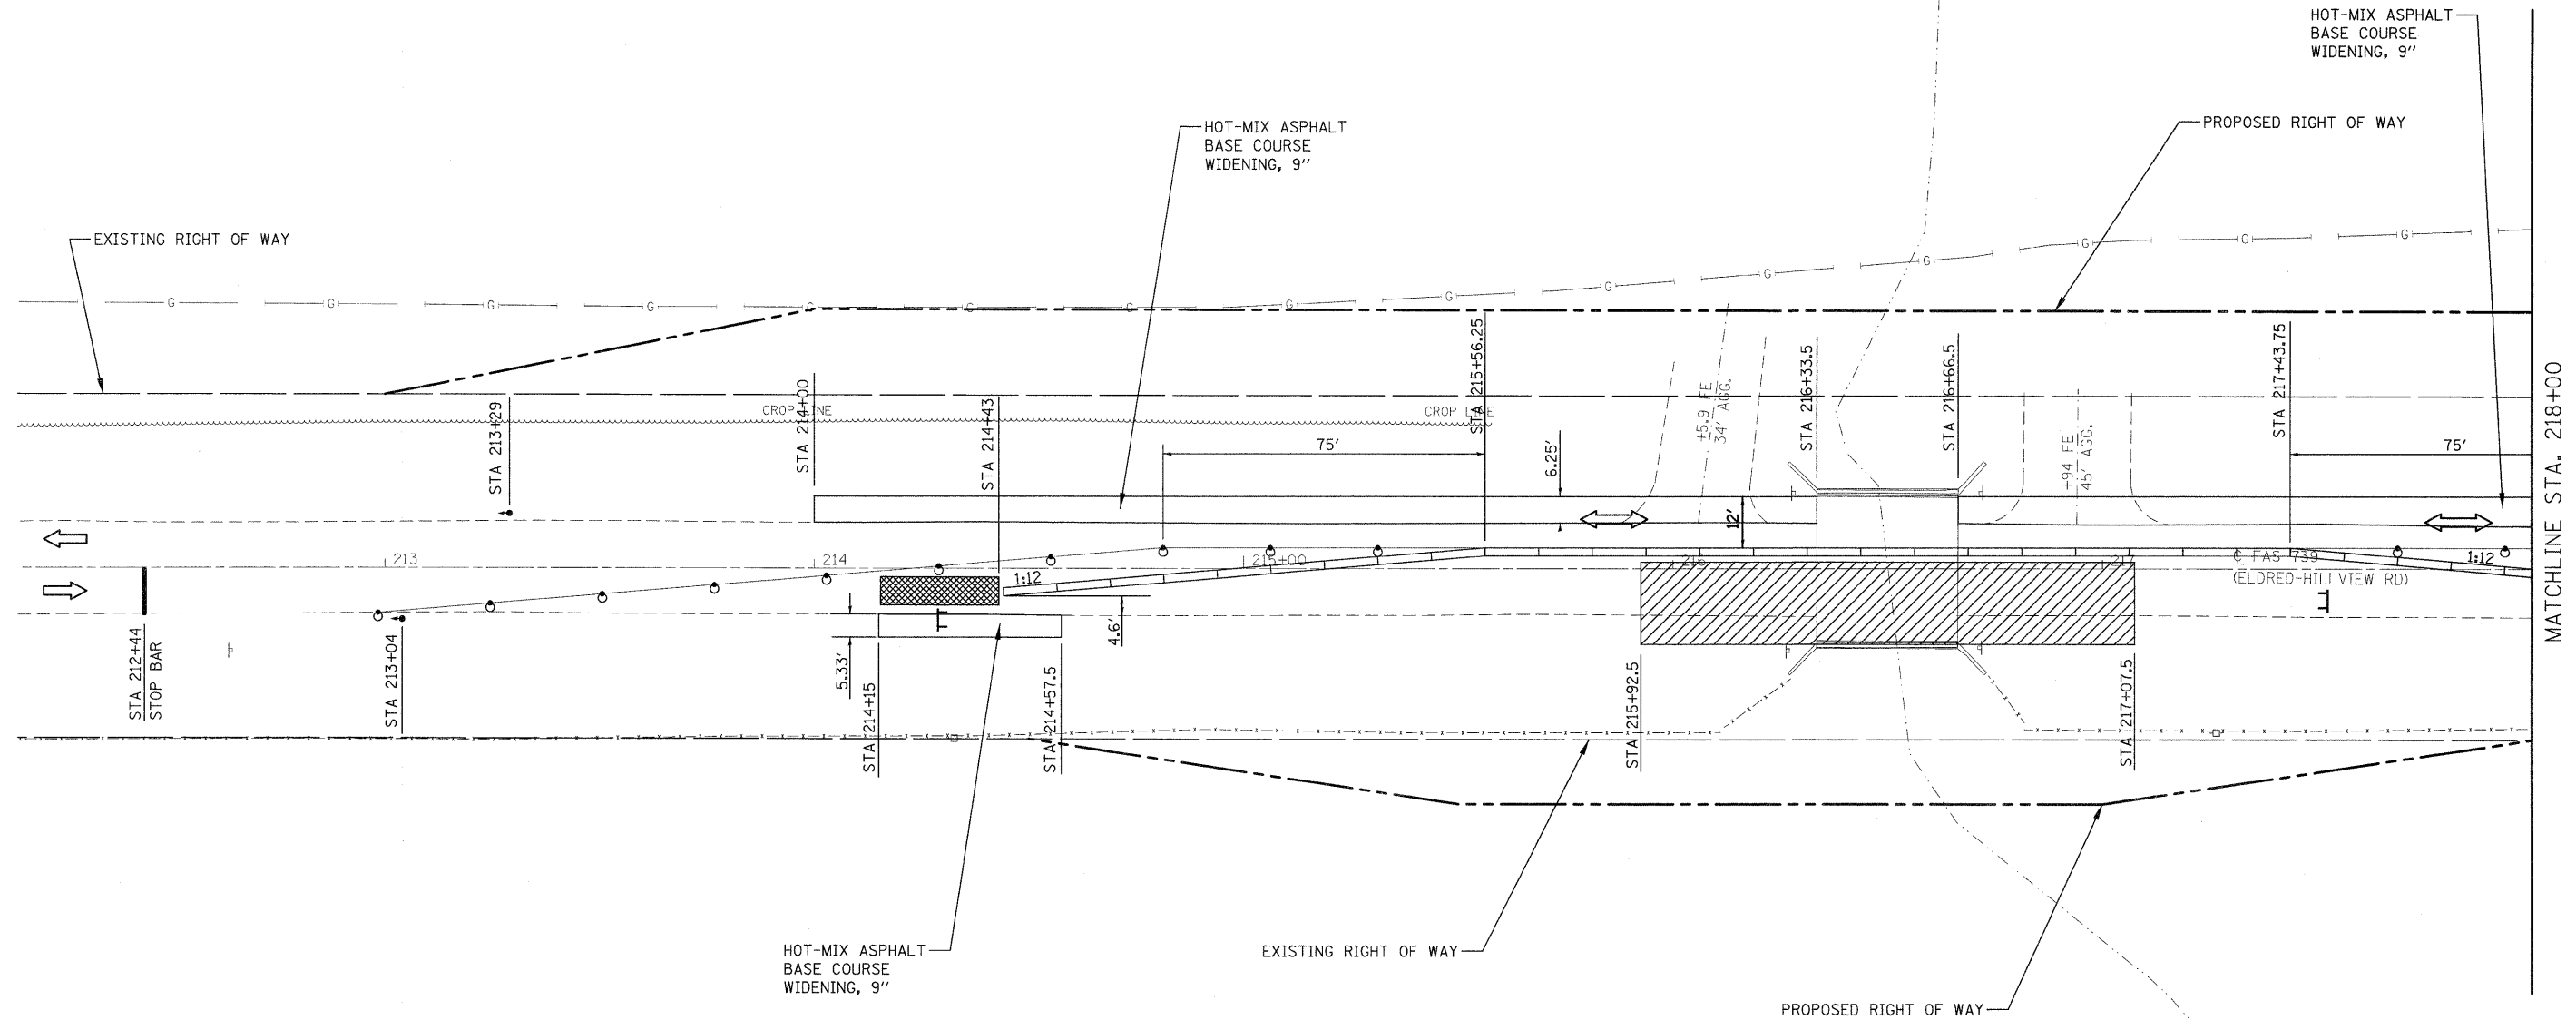

MATCHLINE STA. 218+00

LEGEND

- WORK AREA
- IMPACT ATTENUATOR
- TEMPORARY CONCRETE BARRIER
- BARRELS WITH STEADY BURNING LIGHT
- TEMPORARY BRIDGE TRAFFIC SIGNALS
- TYPE III BARRICADE



FILE NAME =	USER NAME = tharpr1	DESIGNED -	REVISED -
ct:\pw\work\pawdot\tharpr1\dms52692\0876	10-shit-staging0040.dgn	DRAWN -	REVISED -
	PLOT SCALE = 20,000' / IN.	CHECKED -	REVISED -
	PLOT DATE = 3/25/2010	DATE -	REVISED -

**STATE OF ILLINOIS
DEPARTMENT OF TRANSPORTATION**

STAGE I CONSTRUCTION
SN 031-0011(E) 0040(P), SECTION 1-2BR
SCALE: 1" = 20' SHEET NO. 1 OF 2 SHEETS STA. 212+15 TO STA. 218+00

F.A.S. RTE.	SECTION	COUNTY	TOTAL SHEETS	SHEET NO.
739	1BR, 1-2BR, 401-2BR	GREENE	150	77
CONTRACT NO. 76410				
ILLINOIS FED. AID PROJECT				