



SAND MODULE IMPACT ATTENUATOR LAYOUT  
(IF OPTION USED)

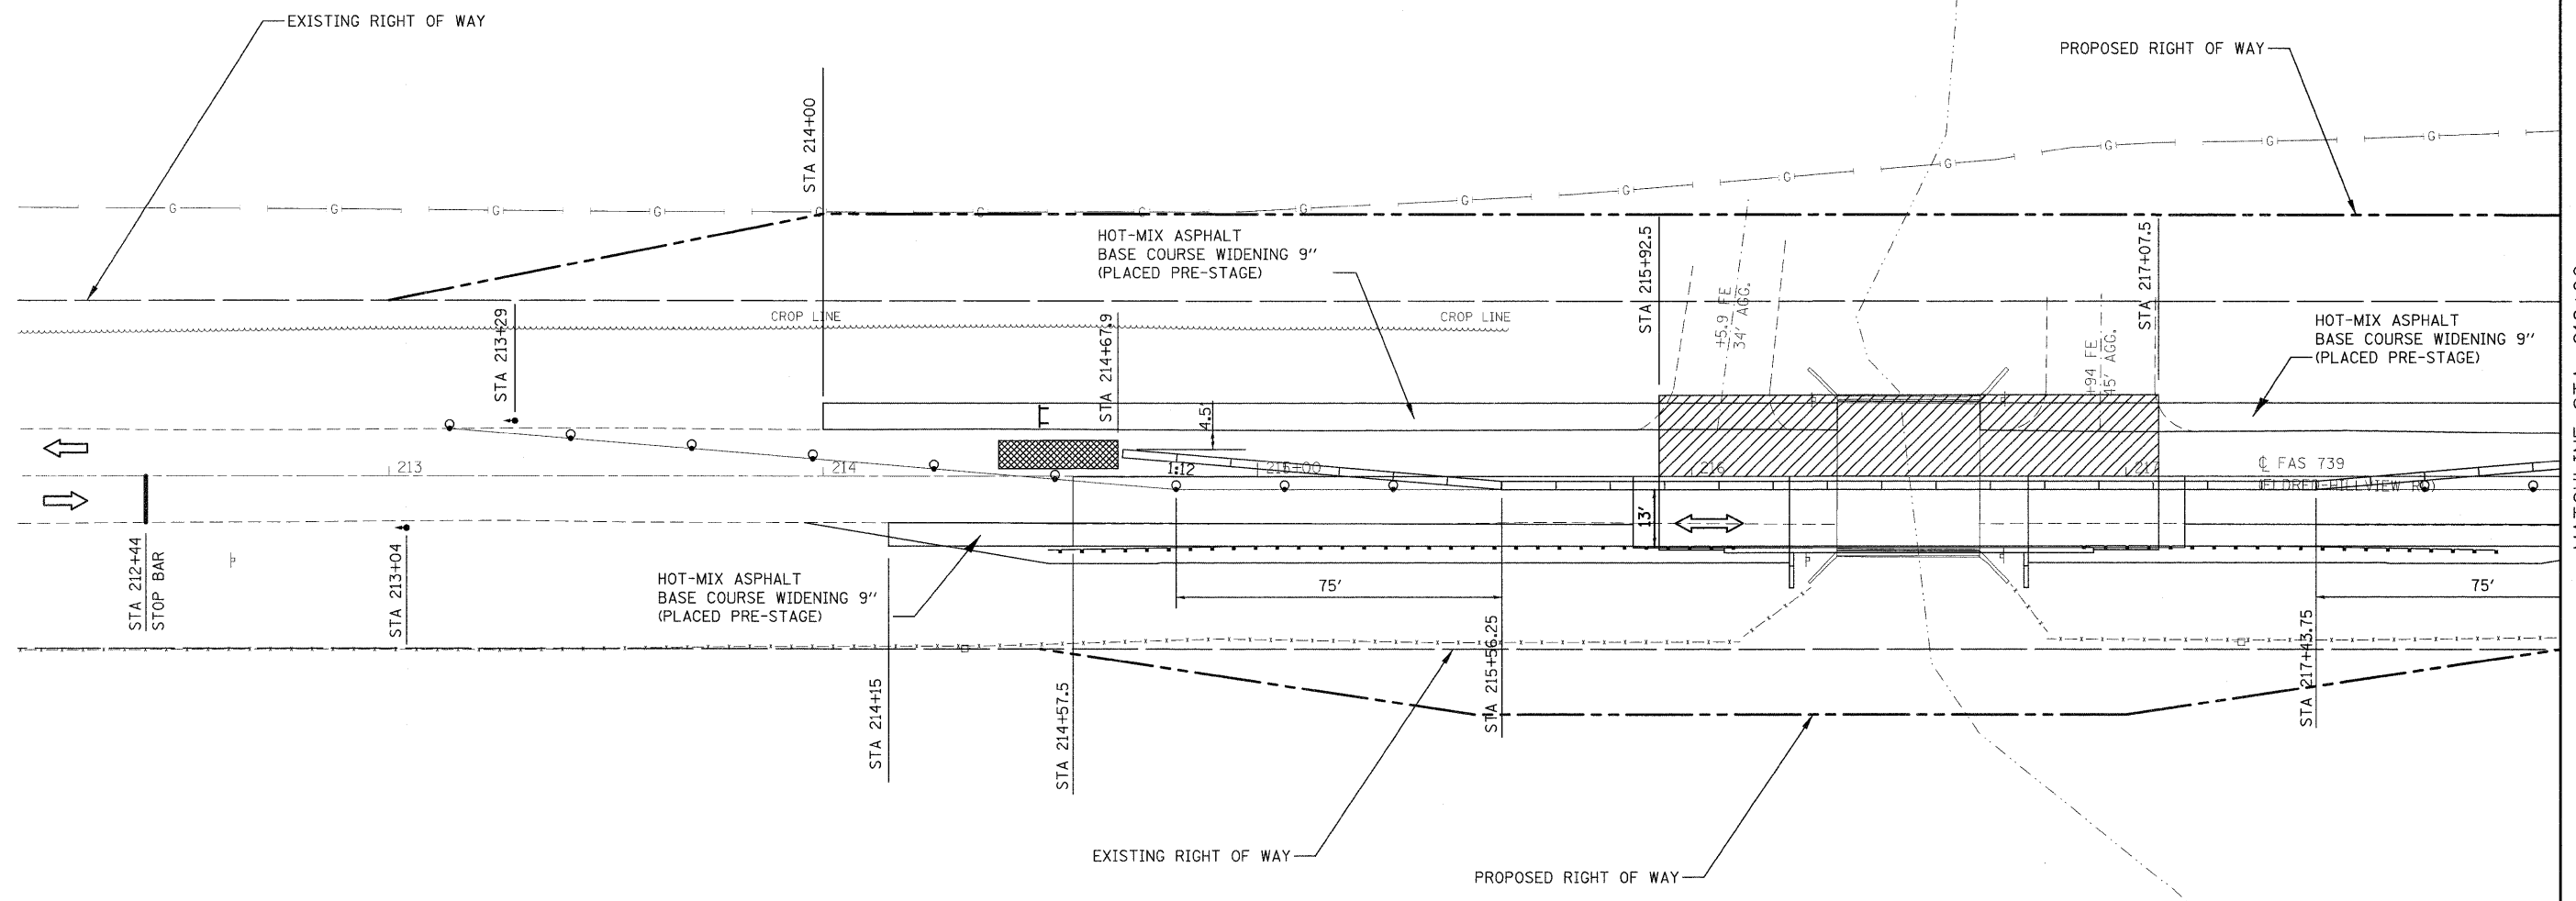

MATCHLINE STA. 218+00

- LEGEND**
- WORK AREA
  - IMPACT ATTENUATOR
  - TEMPORARY CONCRETE BARRIER
  - BARRELS WITH STEADY BURNING LIGHT
  - TEMPORARY BRIDGE TRAFFIC SIGNALS
  - TYPE III BARRICADE

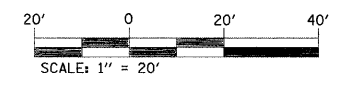

FILE NAME =	USER NAME = tharpr1	DESIGNED -	REVISED -
er\pw_work\p1dot\tharpr1\dms52692\0876	10-shr-staging2010.dgn	DRAWN -	REVISED -
	PLOT SCALE = 20,000' / IN.	CHECKED -	REVISED -
	PLOT DATE = 3/25/2010	DATE -	REVISED -

**STATE OF ILLINOIS  
DEPARTMENT OF TRANSPORTATION**

**STAGE II CONSTRUCTION  
SN 031-0011(E) 0040(P), SECTION 1-2BR**

SCALE: 1" = 20'    SHEET NO. 1 OF 2 SHEETS    STA. 212+15 TO STA. 218+00

F.A.S. RTE.	SECTION	COUNTY	TOTAL SHEETS	SHEET NO.
739	1BR, 1-2BR, 401-2BR	GREENE	150	79
CONTRACT NO. 76410				
ILLINOIS FED. AID PROJECT				