


FINISH SURVEY	SURVEYED	DATE
NOTE BOOK	PLOTTED	BY
NO.	TEMPLATE	
	AREAS CHECKED	

ORIGINAL SURVEY	SURVEYED	DATE
NOTE BOOK	PLOTTED	BY
NO.	TEMPLATE	
	AREAS CHECKED	

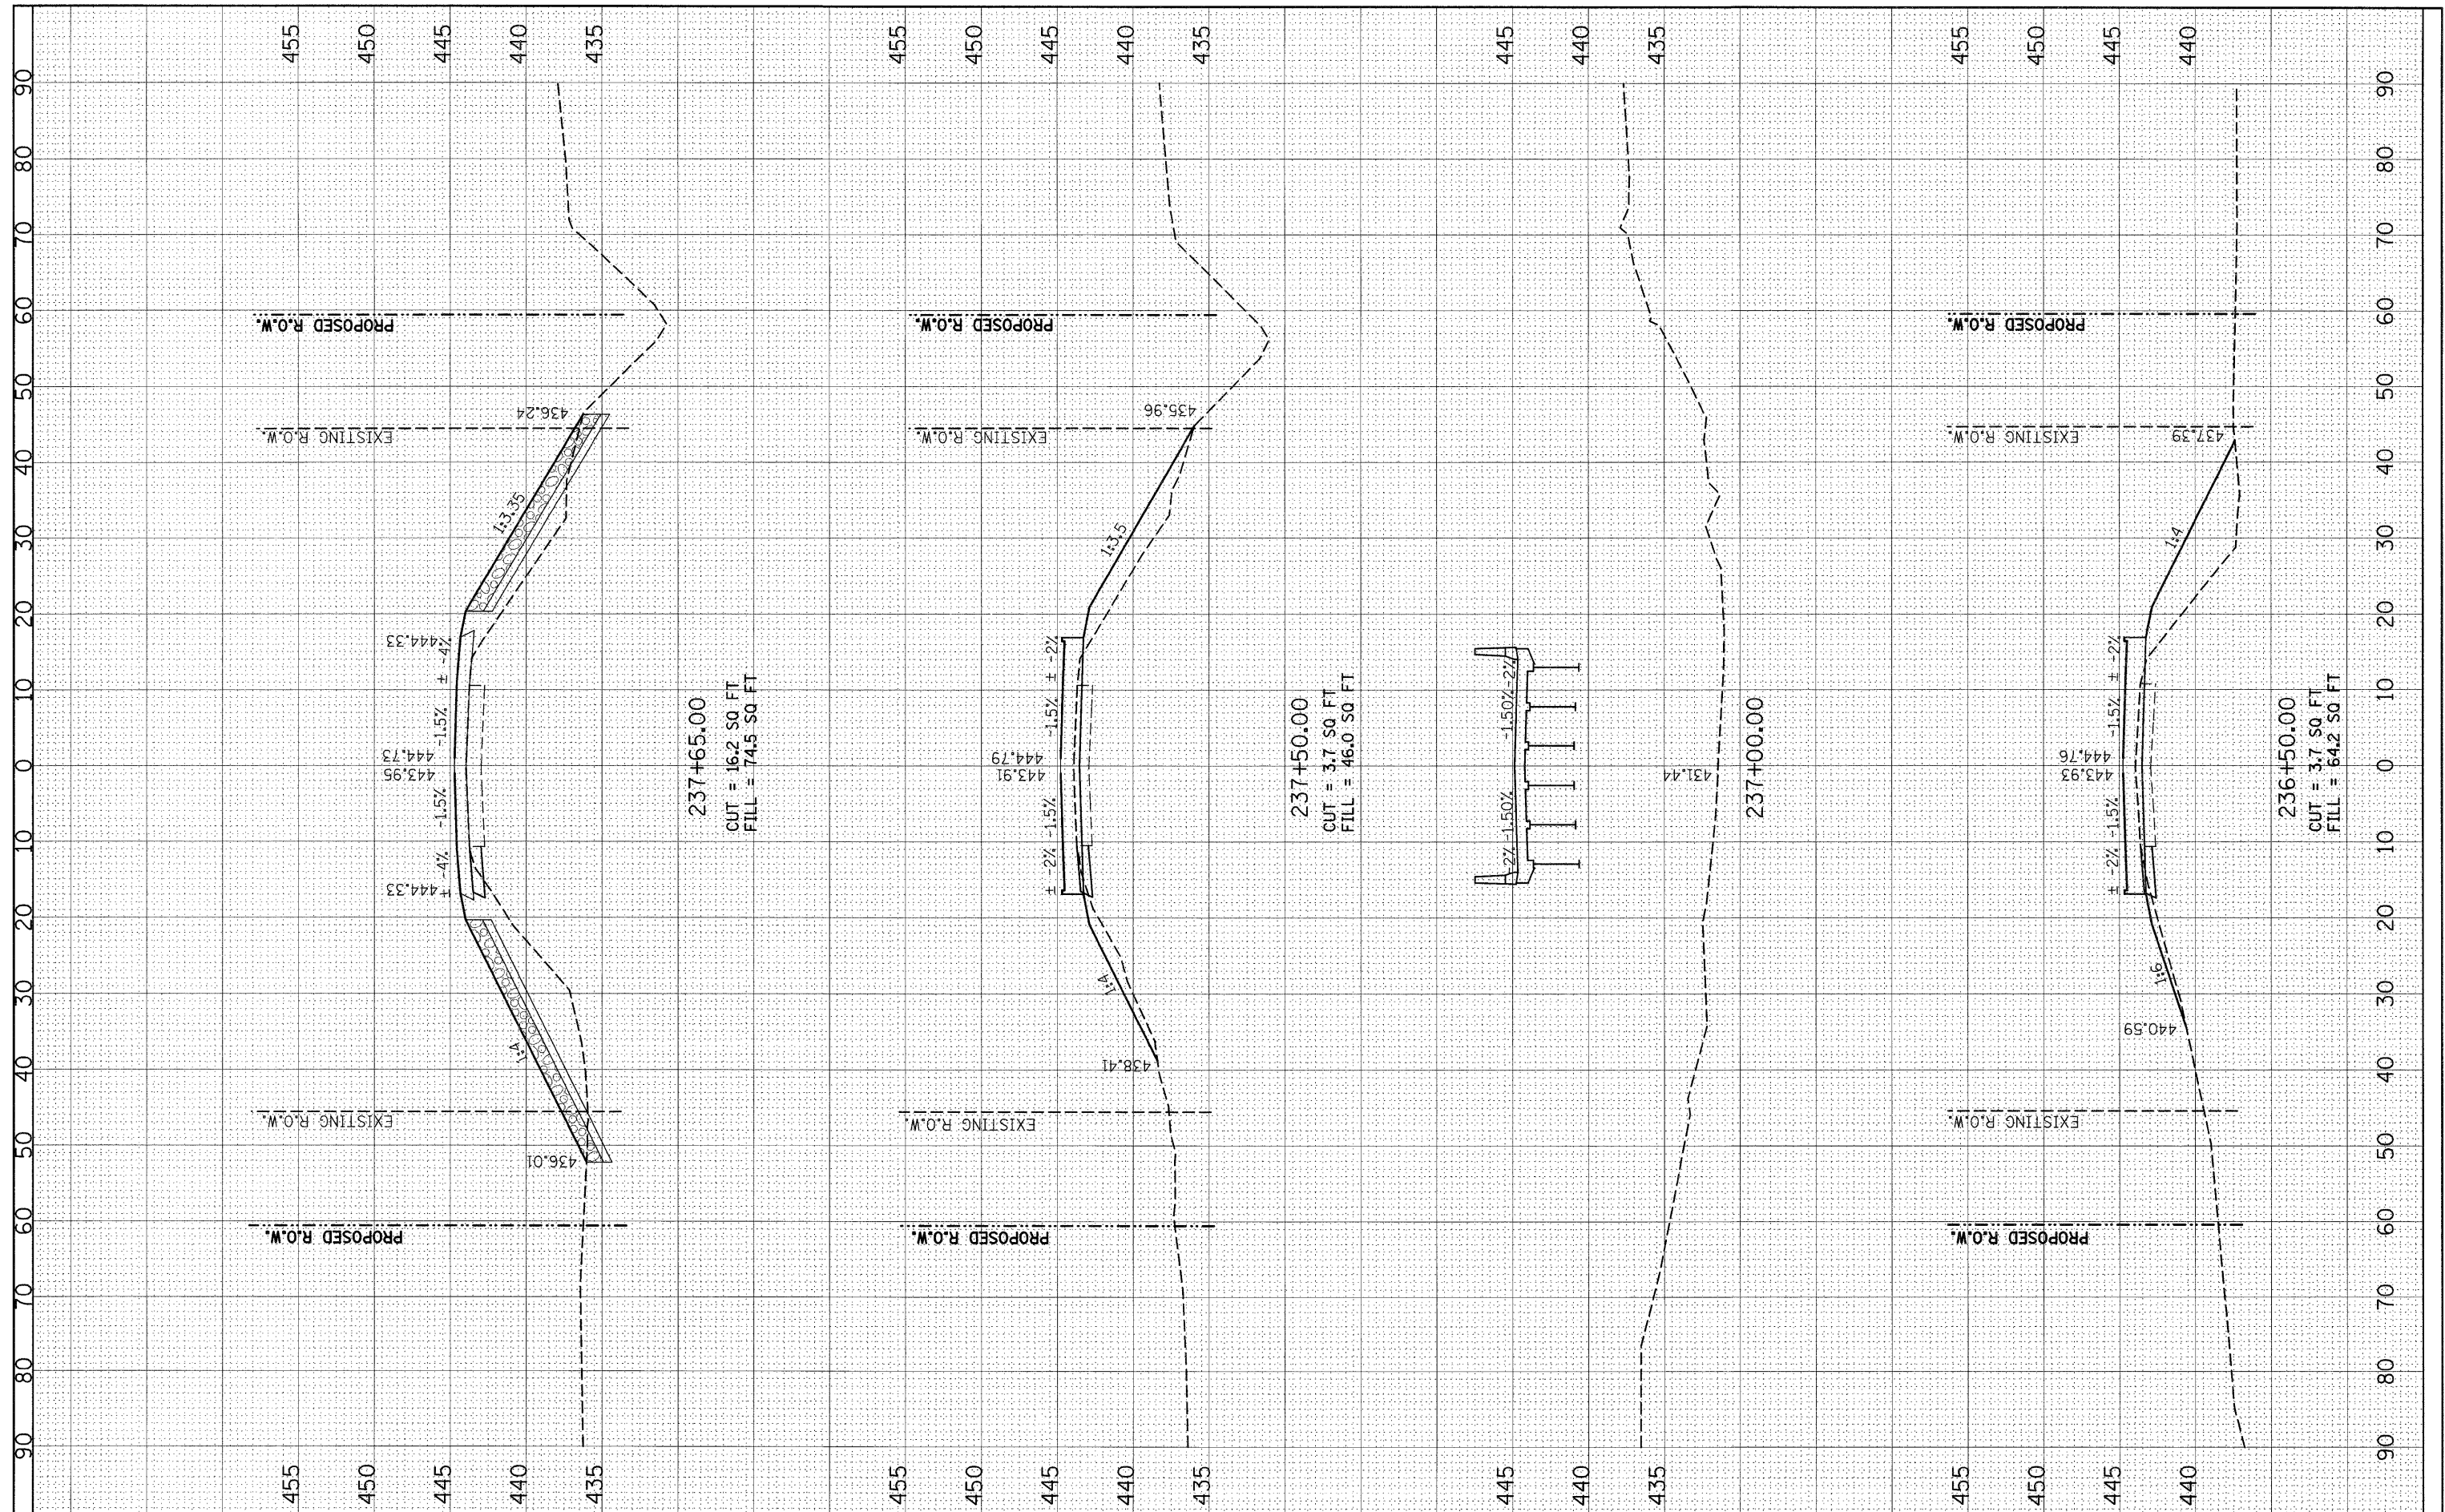

FILE NAME = c:\pwwork\pwwid\THARPR\ldms52692\0876410-xst\039a.dgn
 USER NAME = tharpr1
 DESIGNED -
 DRAWN -
 CHECKED -
 DATE -

REVISIONS:
 REVISED -
 REVISED -
 REVISED -
 REVISED -

PLOT SCALE = 10.0000' / 1"
 PLOT DATE = 3/25/2010

**STATE OF ILLINOIS
 DEPARTMENT OF TRANSPORTATION**

CROSS SECTIONS
 SN 031-0010(E) 0039(P), SECTION 1BR
 SCALE: SHEET NO. 2 OF 4 SHEETS STA. 236+50.00 TO STA. 237+65.00

F.A.S. RTE.	SECTION	COUNTY	TOTAL SHEETS	SHEET NO.
739	1BR, 1-2BR, 401-2BR	GREENE	150	148
CONTRACT NO. 76410				
ILLINOIS FED. AID PROJECT				