


FINAL SURVEY	SURVEYED	BY	DATE
NOTE BOOK	PLOTTED		
NO.	TEMPLATE		
	AREAS CHECKED		

ORIGINAL SURVEY	SURVEYED	BY	DATE
NOTE BOOK	PLOTTED		
NO.	TEMPLATE		
	AREAS CHECKED		

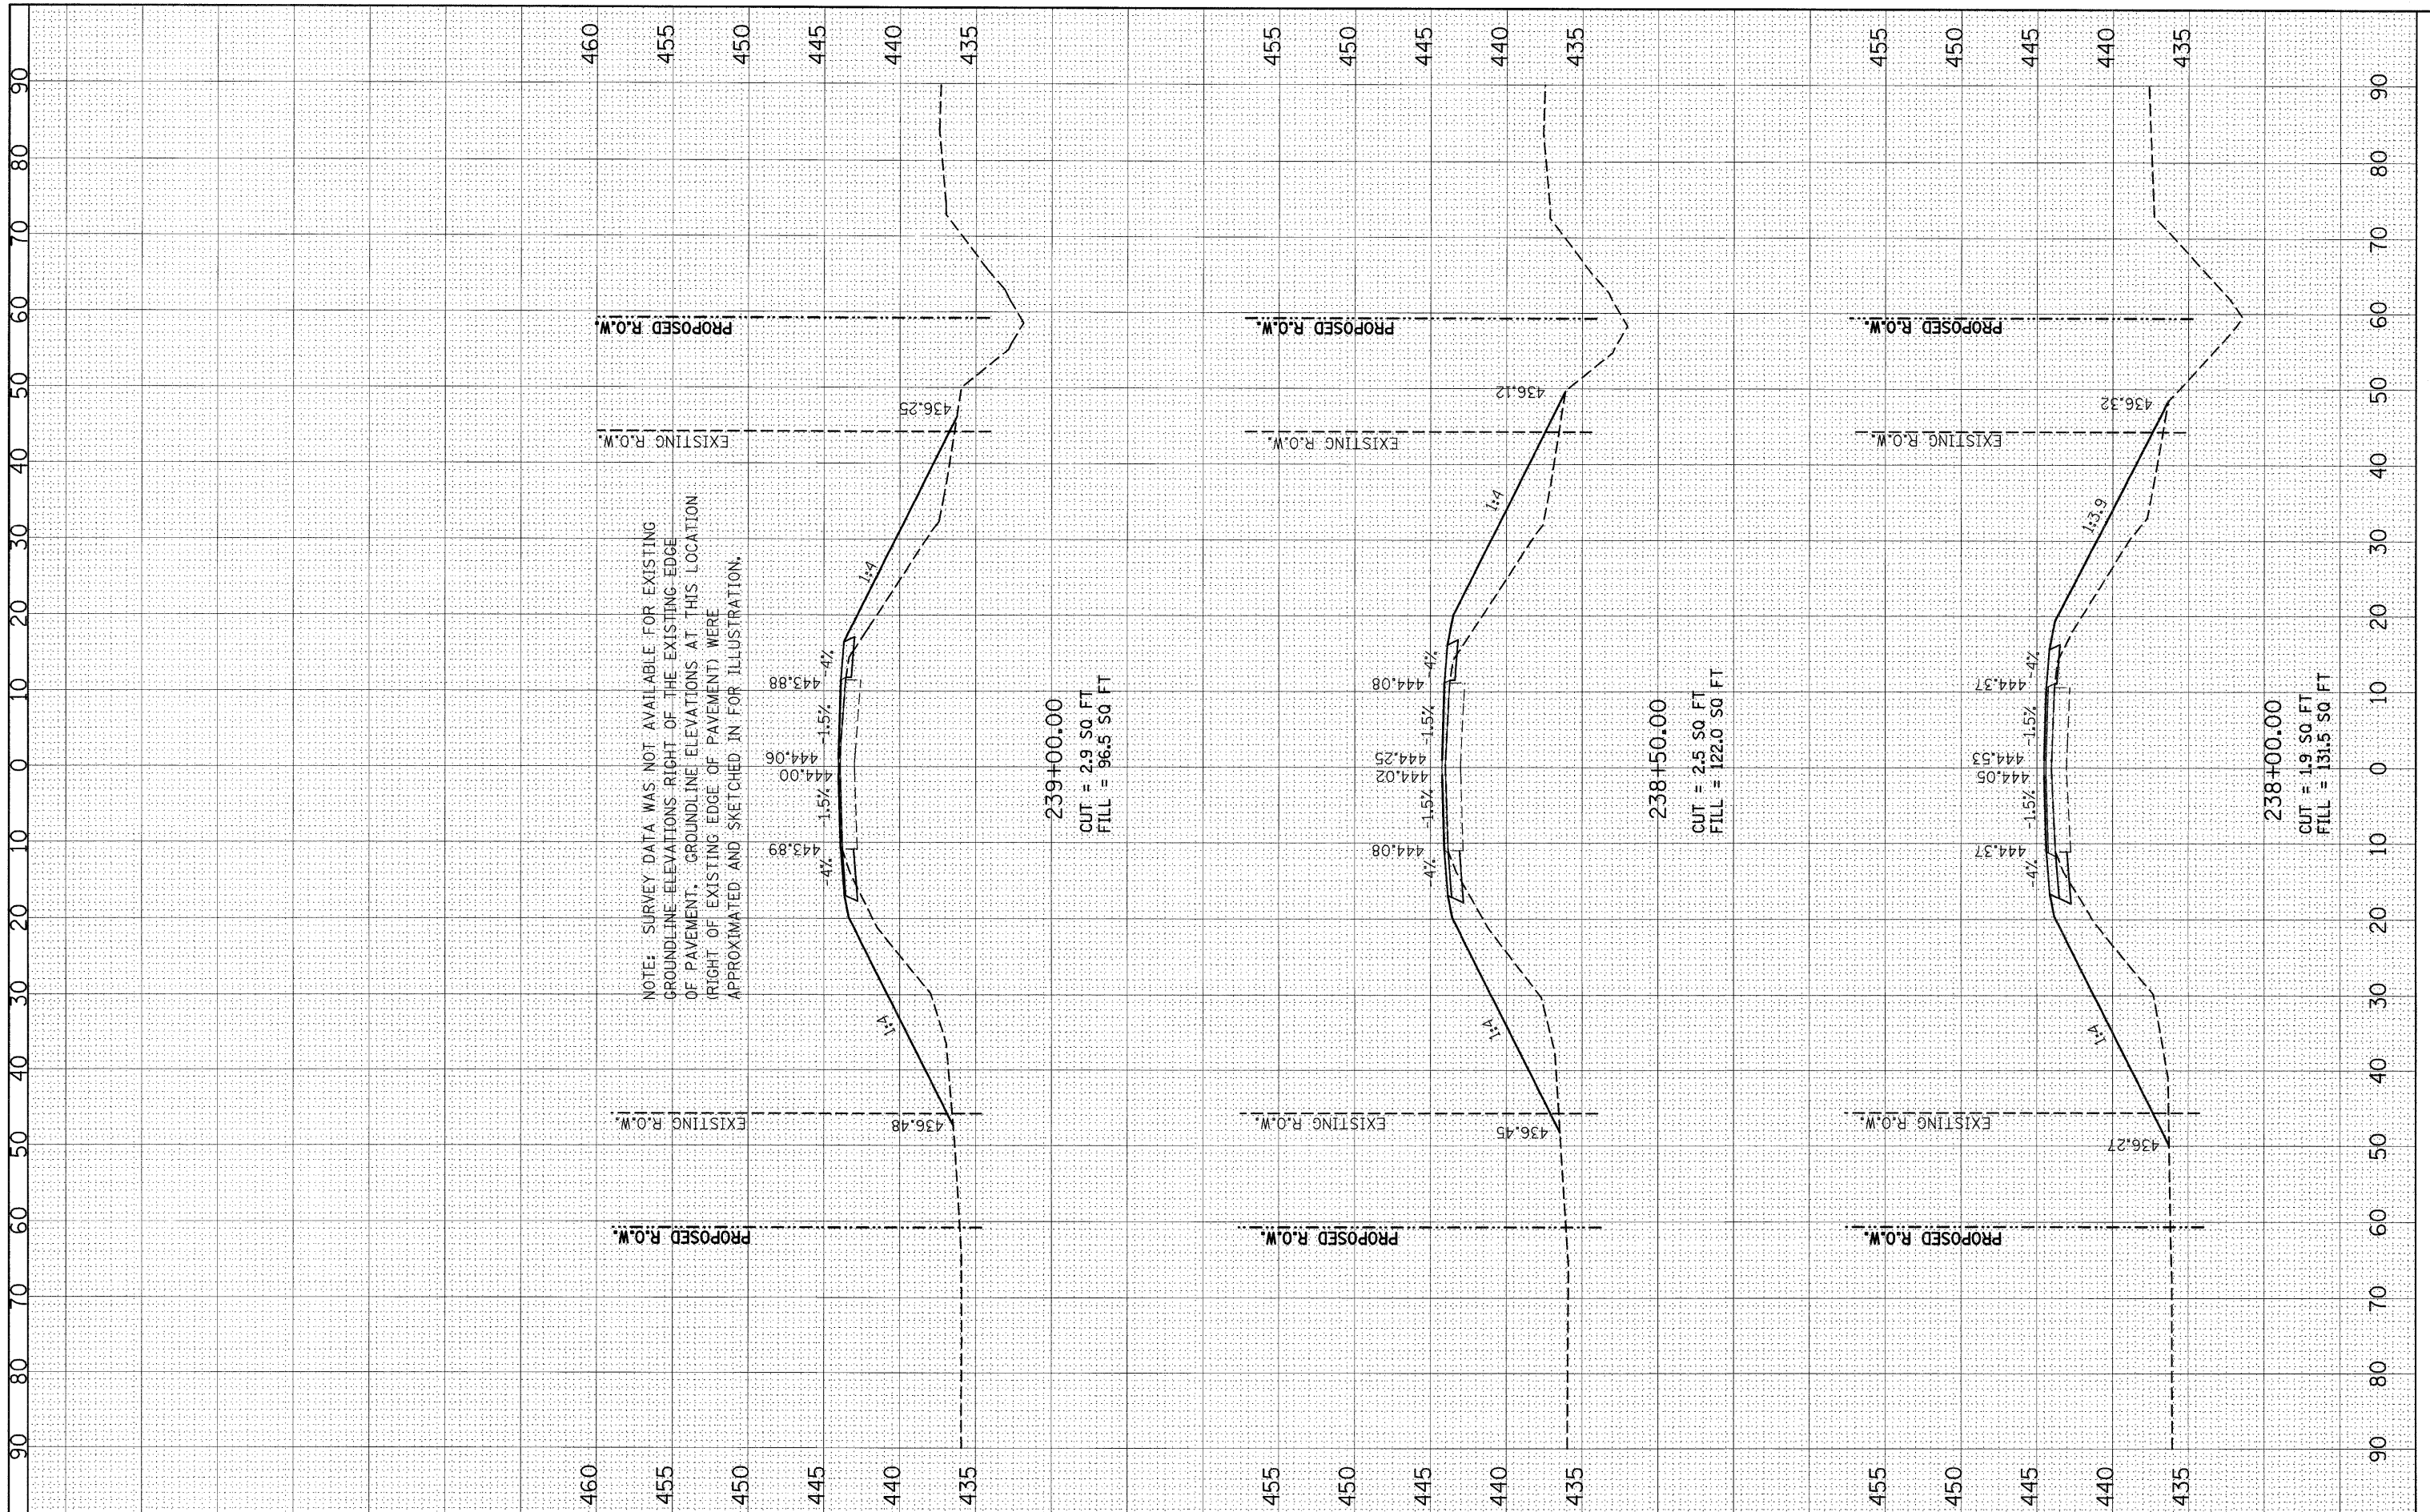

FILE NAME =
 c:\pwwork\p\WIDOT\THARPR\dm52692\0876410-rsht0339a.dgn

USER NAME = tharpr1
 PLOT SCALE = 10.0000' / IN.
 PLOT DATE = 3/25/2010

DESIGNED -
 DRAWN -
 CHECKED -
 DATE -

REVISED -
 REVISED -
 REVISED -
 REVISED -

**STATE OF ILLINOIS
 DEPARTMENT OF TRANSPORTATION**

CROSS SECTIONS
SN 031-0010(E) 0039(P), SECTION 1BR

SCALE: SHEET NO. 3 OF 4 SHEETS STA. 238+00.00 TO STA. 239+00.00

F.A.S. RTE.	SECTION	COUNTY	TOTAL SHEETS	SHEET NO.
739	1BR, 1-2BR, 401-2BR	GREENE	150	149
CONTRACT NO. 76410				
ILLINOIS FED. AID PROJECT				