


FINAL SURVEY	BY	DATE
SURVEYED		
PLOTTED		
TEMPLATE		
NOTE BOOK		
NO.		
AREAS CHECKED		

ORIGINAL SURVEY	BY	DATE
SURVEYED		
PLOTTED		
TEMPLATE		
NOTE BOOK		
NO.		
AREAS CHECKED		

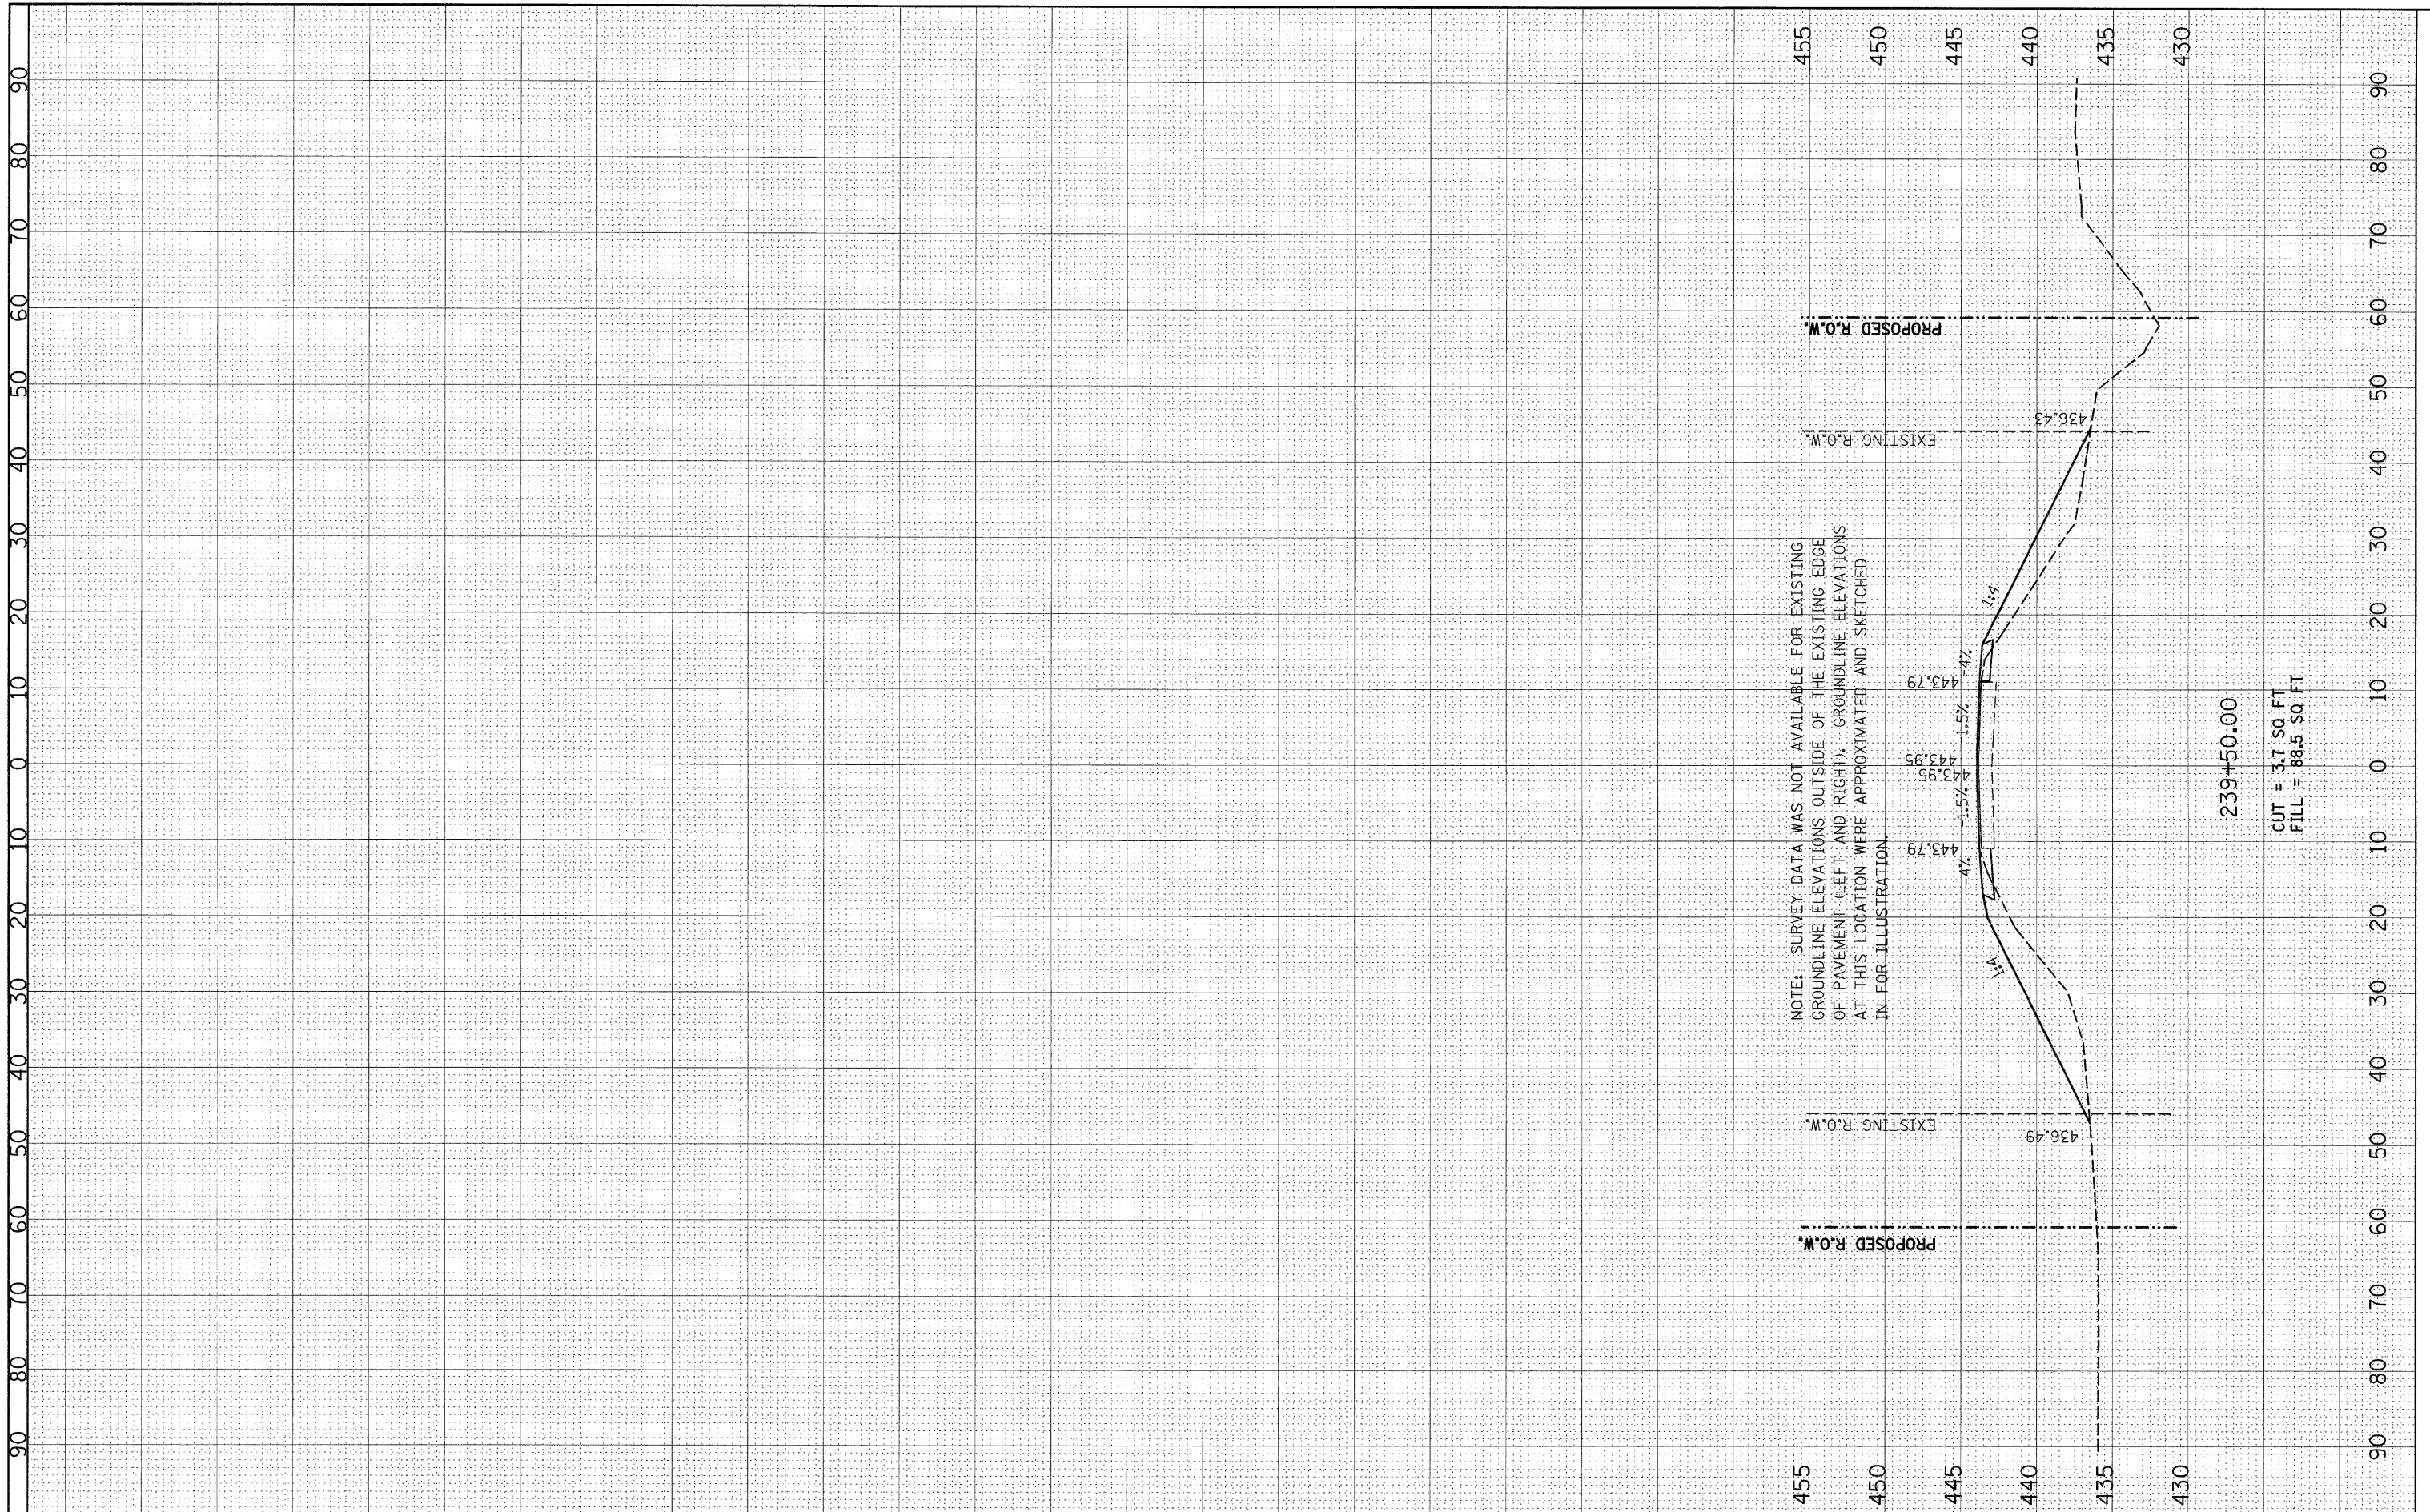

FILE NAME =
 c:\pwwork\VPWIDOT\THARPR\dm552692\0876410-ss

USER NAME = tharp1
 ht033a.dgn
 PLOT SCALE = 10,0000' / IN.
 PLOT DATE = 3/25/2010

DESIGNED -
 DRAWN -
 CHECKED -
 DATE -

REVISED -
 REVISED -
 REVISED -
 REVISED -

**STATE OF ILLINOIS
 DEPARTMENT OF TRANSPORTATION**

CROSS SECTIONS
SN 031-0010(E) 0039(P), SECTION 1BR

SCALE: SHEET NO. 4 OF 4 SHEETS STA. 239+50.00 TO STA. 239+50.00

F.A.S. RTE.	SECTION	COUNTY	TOTAL SHEETS	SHEET NO.
739	1BR, 1-2BR, 401-2BR	GREENE	150	150
CONTRACT NO. 76410				
ILLINOIS FED. AID PROJECT				