


DATE	
BY	
FINAL SURVEY	
SURVEY	
NOTE BOOK	
TEMPLATE	
AREAS CHECKED	
NO.	

DATE	
BY	
ORIGINAL SURVEY	
SURVEY	
NOTE BOOK	
TEMPLATE	
AREAS CHECKED	
NO.	

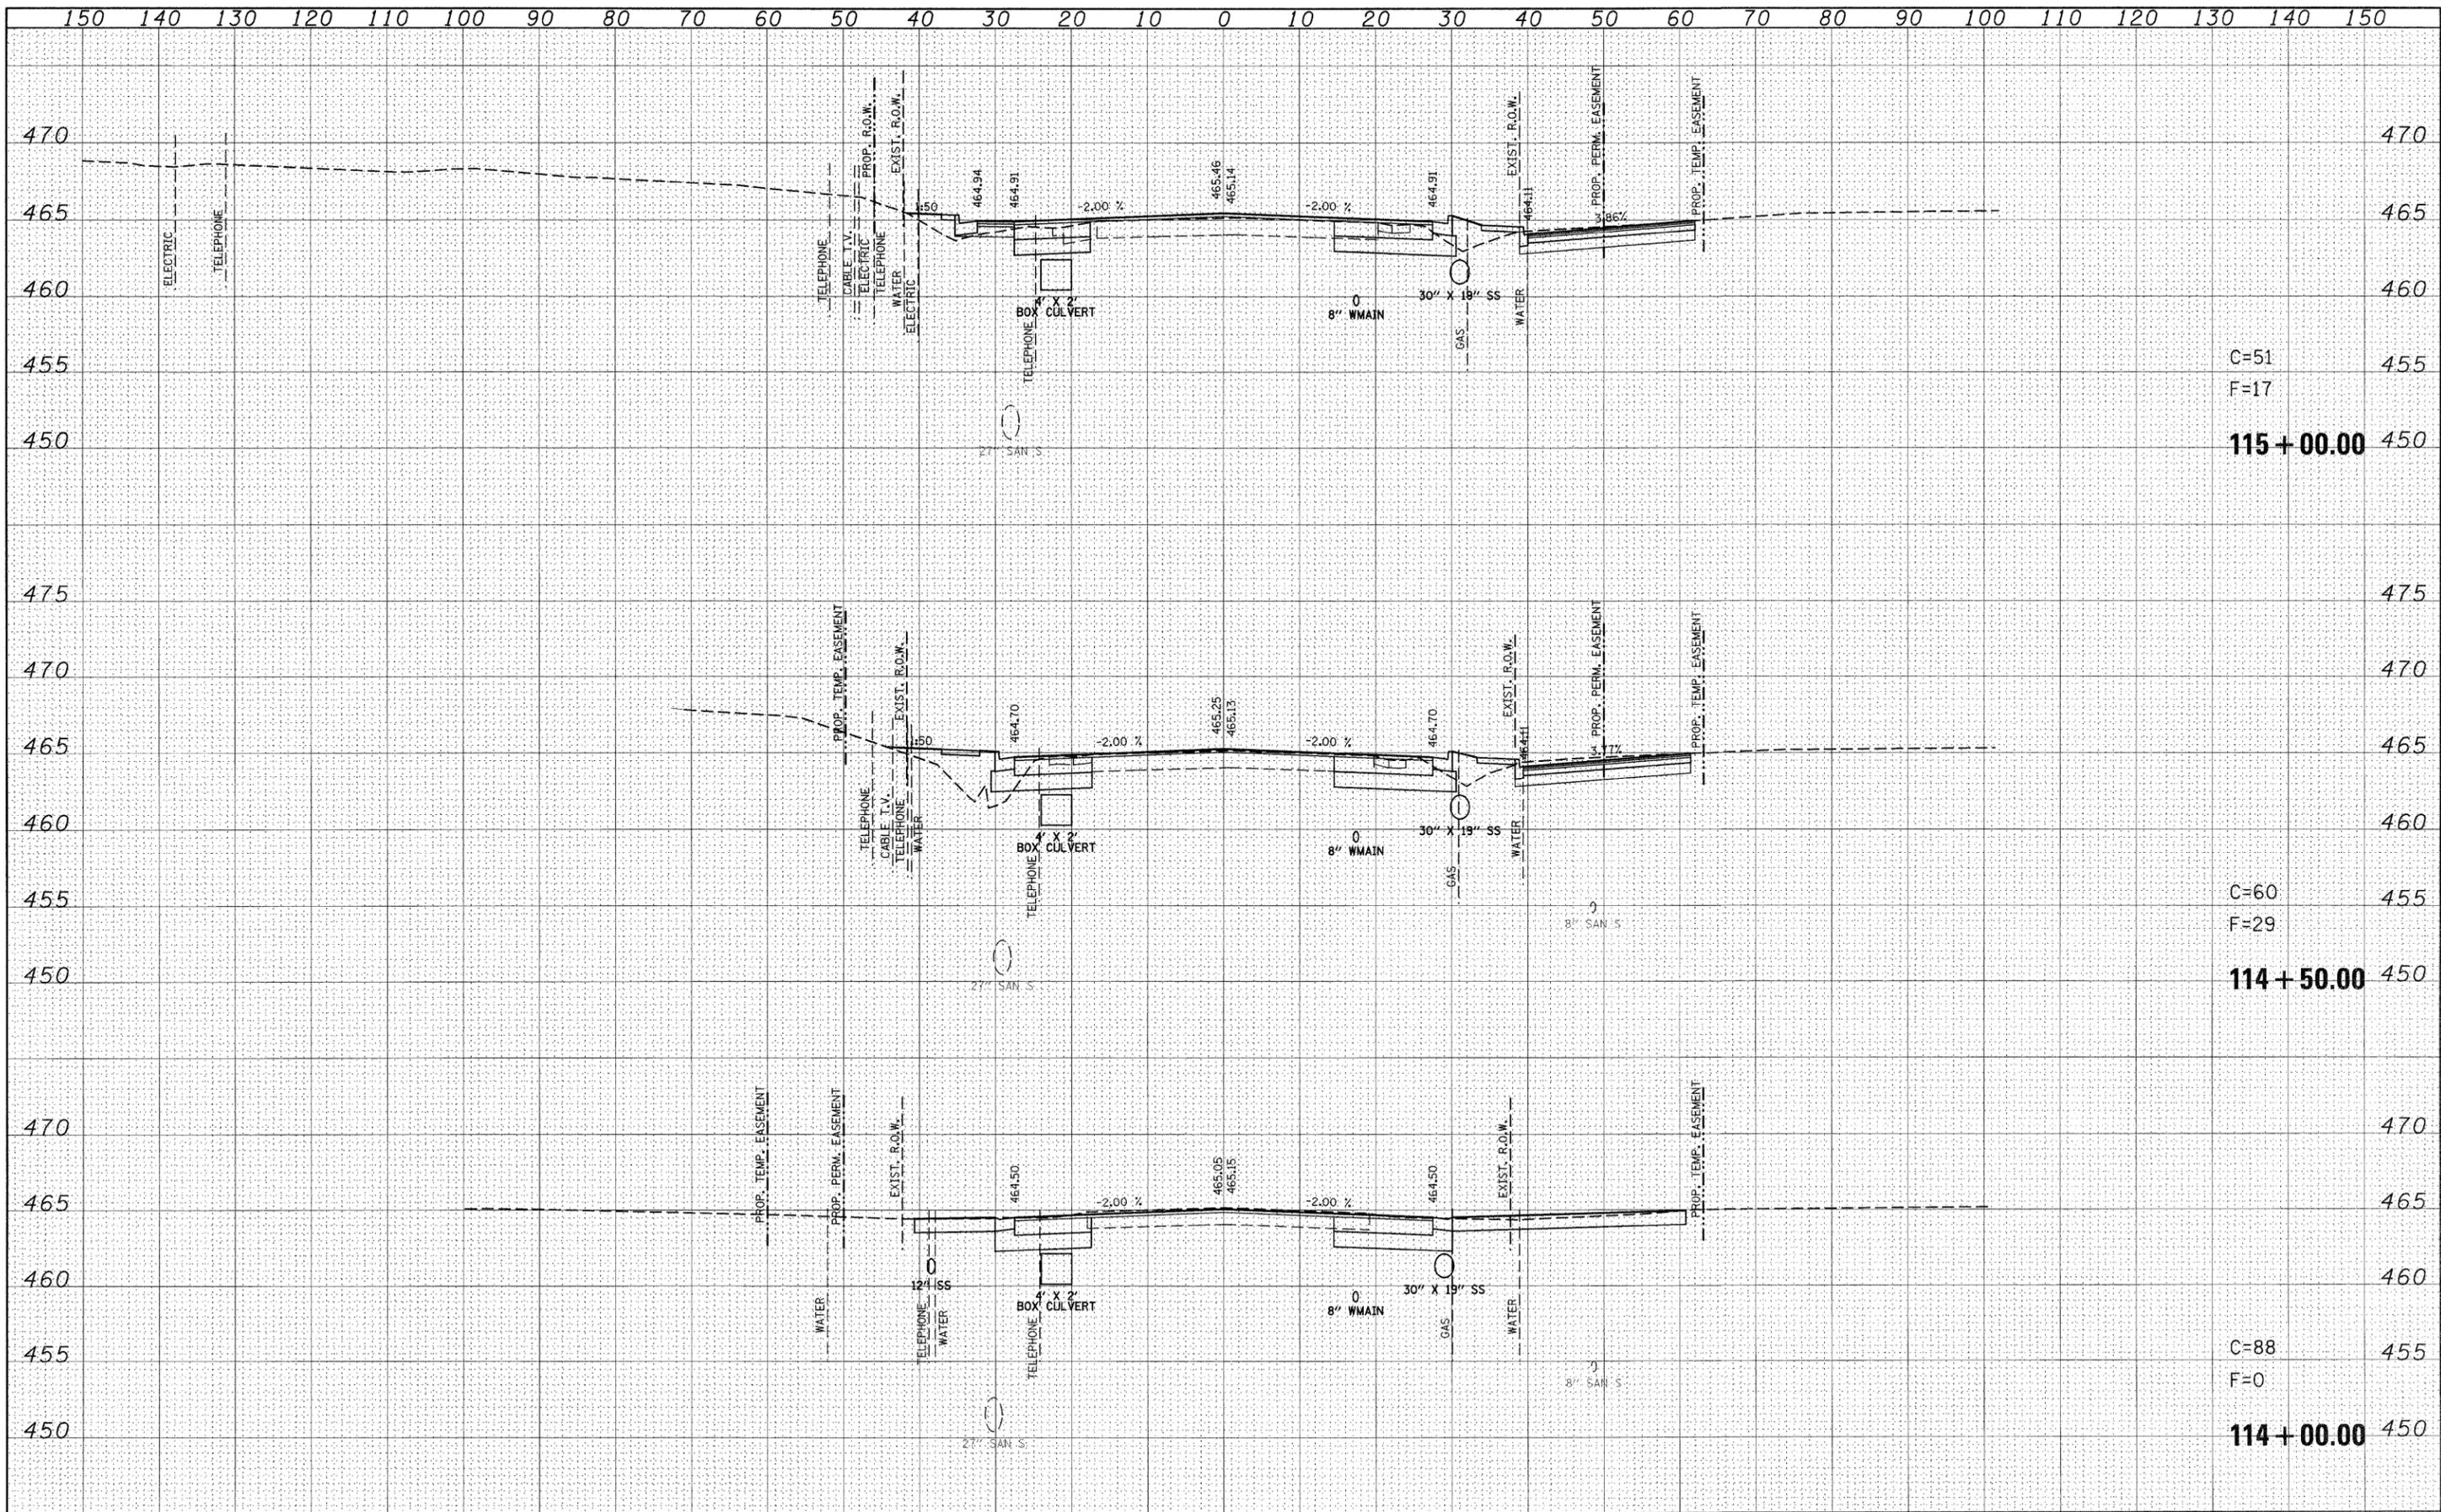

FILE NAME =	USER NAME = default	DESIGNED -	REVISED -	<b>STATE OF ILLINOIS DEPARTMENT OF TRANSPORTATION</b>	<b>IL ROUTE 159 MAINLINE CROSS SECTIONS</b>			F.A.P. RTE.	SECTION	COUNTY	TOTAL SHEETS	SHEET NO.
p:\projects\513581\cadd\dgn\d876838-sht-ssht-1159.dgn		DRAWN -	REVISED -		600	60-(30,31,128)-1	ST. CLAIR/MADISON	399	294			
PLOT SCALE = 10,0000 ' / IN.		CHECKED -	REVISED -		SCALE: SHEET NO. 15 OF 120 SHEETS STA. 114+00.00 TO STA. 115+00.00			CONTRACT NO. 76830				
PLOT DATE = 8/24/2009		DATE -	REVISED -		[ILLINOIS] FED. AID PROJECT							