


**BEGIN PROJECT
STA. 113 + 62**

**IMPROVEMENTS TO BE COMPLETED
BY ANOTHER PROJECT**

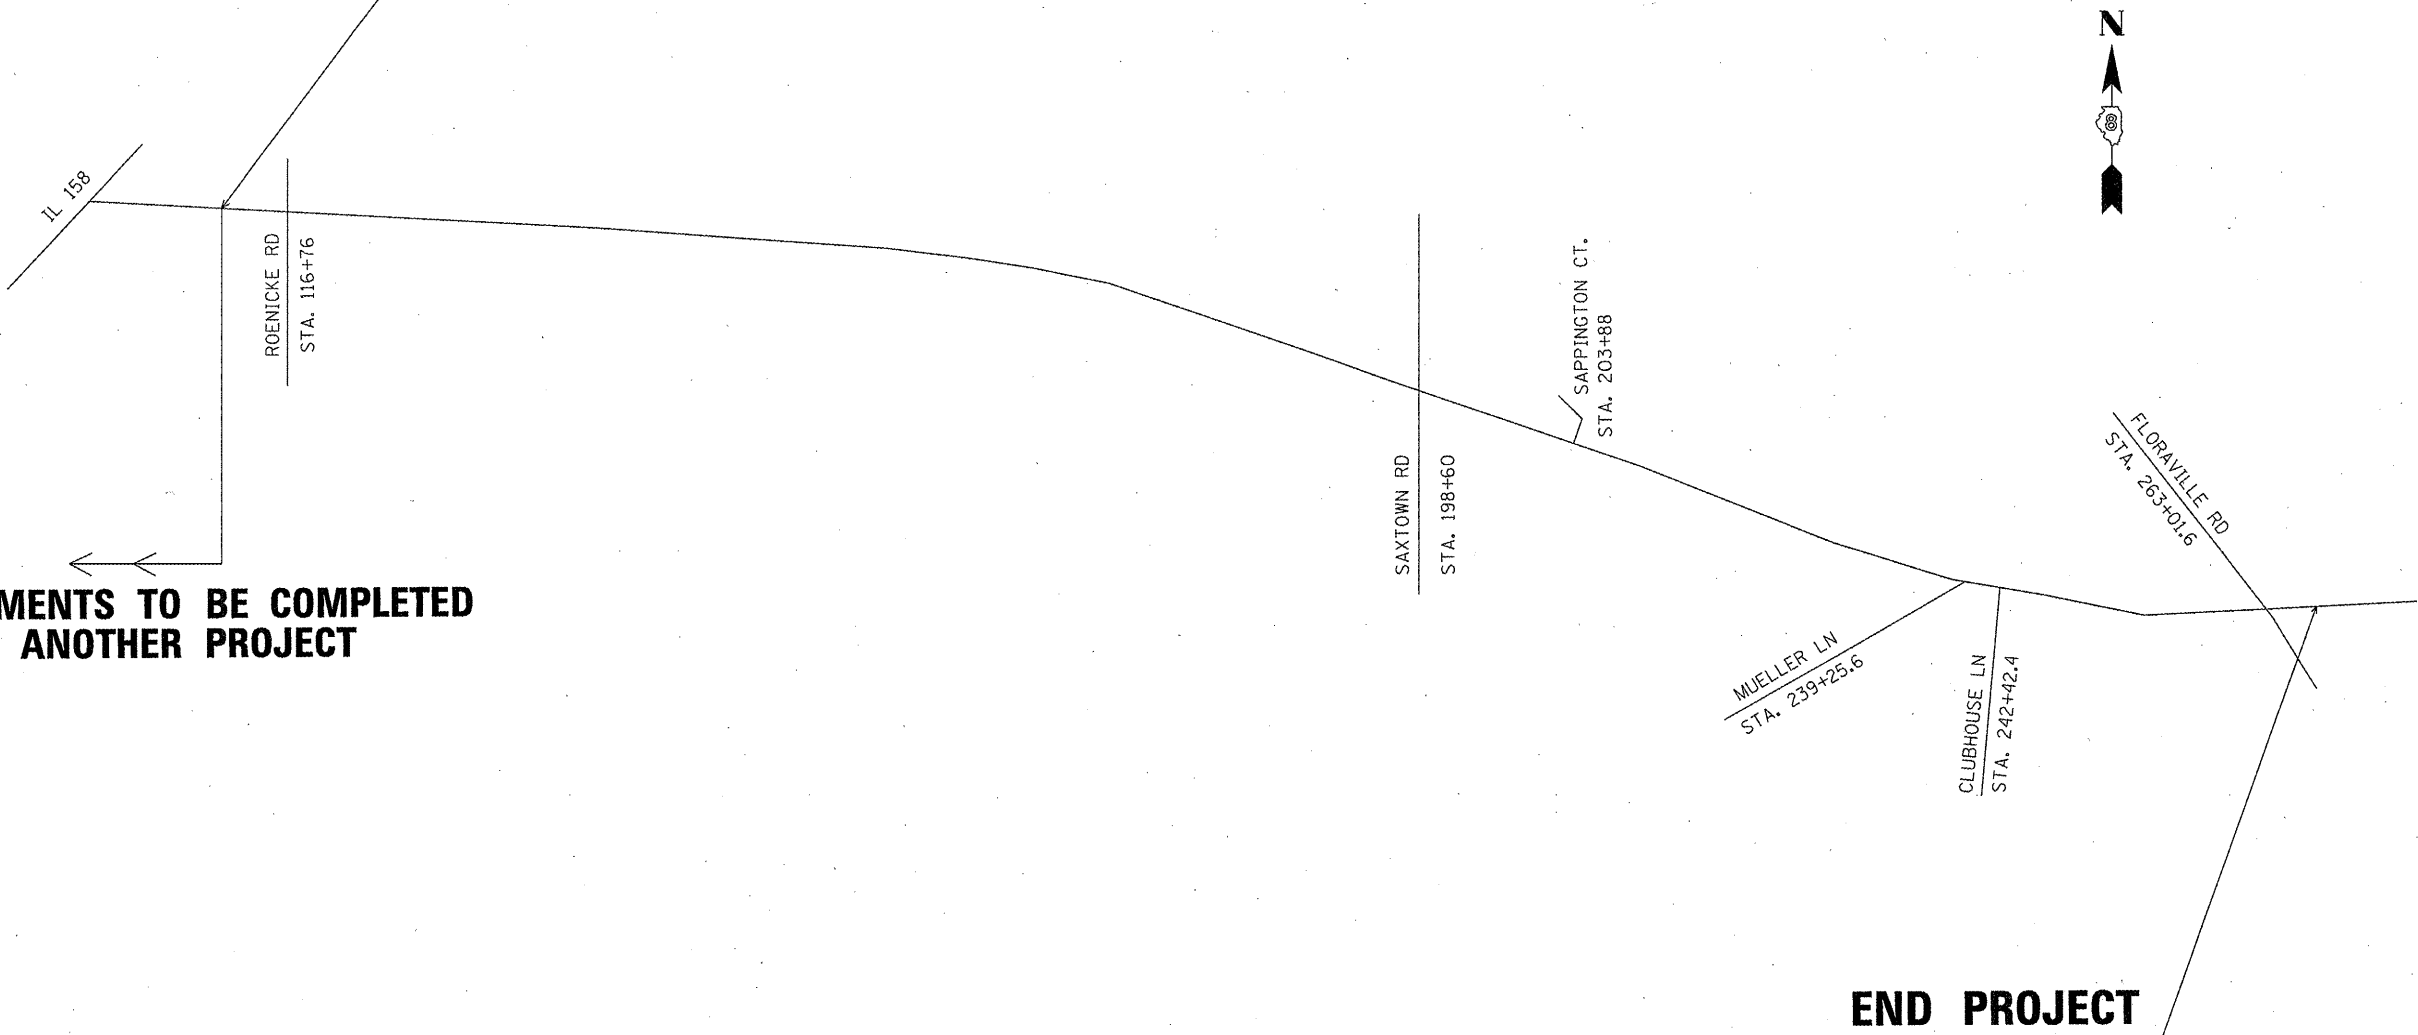

**END PROJECT
STA. 267 + 74**

NOT TO SCALE

FILE NAME =	USER NAME = #USER#	DESIGNED -	REVISED -	STATE OF ILLINOIS DEPARTMENT OF TRANSPORTATION	LOCATION MAP	F.A.S. RTE.	SECTION	COUNTY	TOTAL SHEETS	SHEET NO.	
#FILE#		DRAWN -	REVISED -			840	233RS	ST. CLAIR	31	7	
	PLOT SCALE = #SCALE#	CHECKED -	REVISED -			CONTRACT NO. 76D67					
	PLOT DATE = #DATE#	DATE -	REVISED -			FED. ROAD DIST. NO. ILLINOIS FED. AID PROJECT					
				SCALE: _____ SHEET NO. ___ OF ___ SHEETS STA. _____ TO STA. _____							