



EXISTING TYPICAL SECTION
STA. 300+40 TO STA. 311+65
(LOOKING EAST)

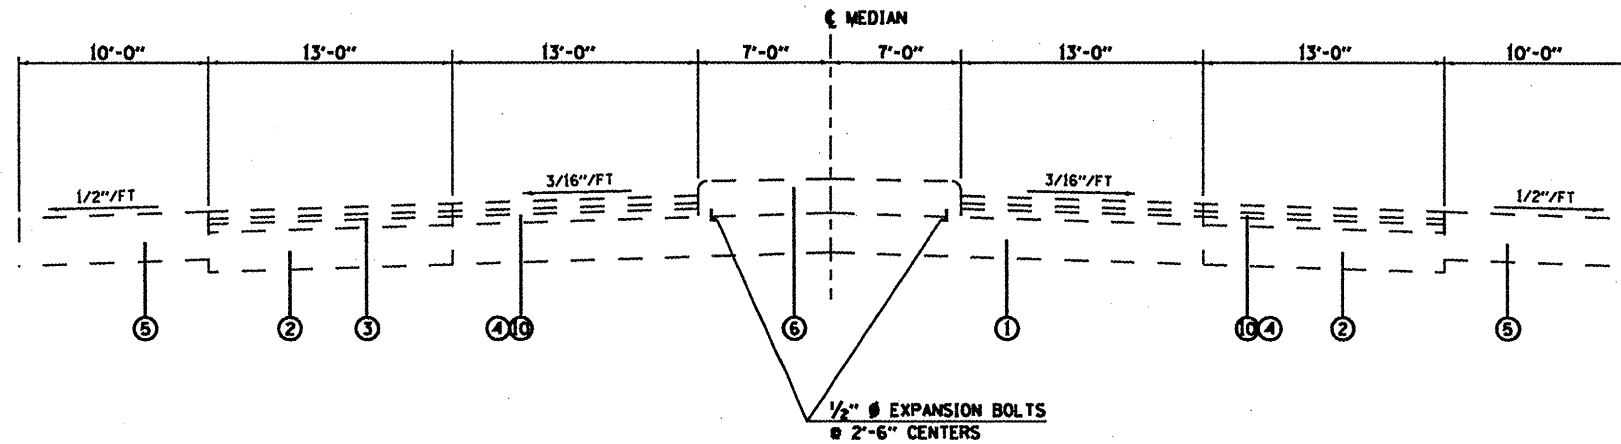

EXISTING TYPICAL SECTION
STA. 326+52 TO STA. 327+27
STA. 342+10 TO STA. 346+24
(LOOKING EAST)

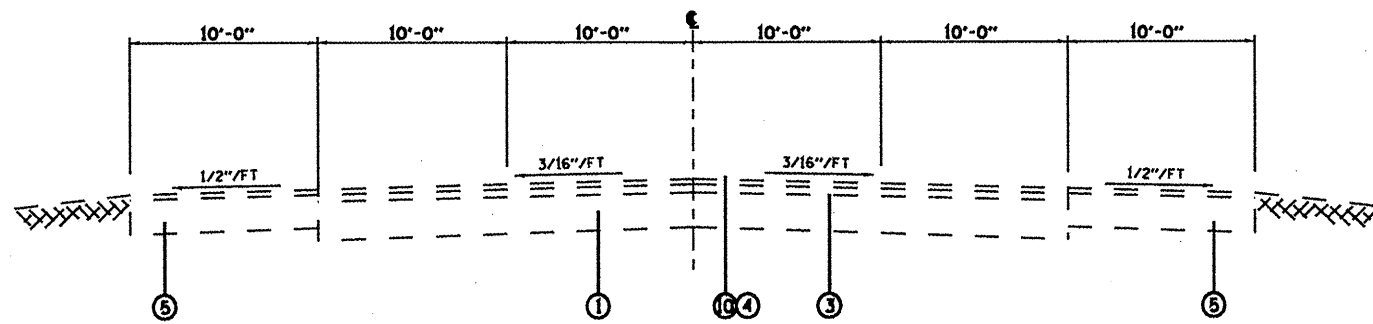

EXISTING TYPICAL SECTION
STA. 325+08 TO STA. 326+52
STA. 346+24 TO STA. 348+06
(LOOKING EAST)

LEGEND

- ① EXISTING PCC PAVEMENT
- ② EXISTING PCC BASE COURSE WIDENING
- ③ EXISTING HMA LEVELING BINDER
- ④ EXISTING HMA SURFACE 1 1/2 "
- ⑤ EXISTING HMA SHOULDER
- ⑥ EXISTING CONCRETE MEDIAN
- ⑦ EXISTING COMBINATION CONCRETE CURB AND GUTTER
- ⑧ EXISTING SIDEROAD
- ⑨ PAVED SHOULDER REMOVAL/EARTH EXCAVATION/HMA SHOULDER 6"
- ⑩ HMA SURFACE REMOVAL 1 1/2 "
- ⑪ HMA SURFACE REMOVAL 3/4 "
- ⑫ PROPOSED STRIP REFLECTIVE CRACK CONTROL TREATMENT
- ⑬ PROPOSED BITUMINOUS MATERIAL PRIME COAT
- ⑭ PROPOSED AGGREGATE PRIME COAT
- ⑮ PROPOSED LEVELING BINDER (MACHINE METHOD) NTO 3/4 "
- ⑯ PROPOSED HMA SURFACE COURSE MIX "D" NTO 1 1/2 "
- ⑰ PROPOSED HMA SHOULDER (1 1/2")
- ⑱ PROPOSED AGGREGATE SHOULDER WEDGE
- ⑲ EXISTING AGGREGATE SHOULDER

FILE NAME *	USER NAME * alfordb	DESIGNED -	REVISED -
cr:\pe...ork\alfordb\alfordb\175075\175075-04-sht-plan.dgn		DRAWN -	REVISED -
	PLOT SCALE = 100.0000' / IN.	CHECKED -	REVISED -
	PLOT DATE = 3/17/2010	DATE -	REVISED -

STATE OF ILLINOIS
DEPARTMENT OF TRANSPORTATION

EXISTING TYPICAL SECTIONS

SCALE: NONE	SHEET NO. OF SHEETS	STA. TO STA.	F.A.I.L. RTE. SECTION	COUNTY	TOTAL SHEETS	SHEET NO.
			9128 28RS-6	MADISON	35	5
			CONTRACT NO. 76004			
			FED. ROAD DIST. NO. ILLINOIS FED. AID PROJECT			