



F.A.P. RTE.	SECTION	COUNTY	TOTAL SHEETS	SHEET NO.
312	101-2(RS-1,N-1)	ALEXANDER	189	53
STA.		TO STA.		
FED. ROAD DIST. NO.		ILLINOIS	FED. AID PROJECT	

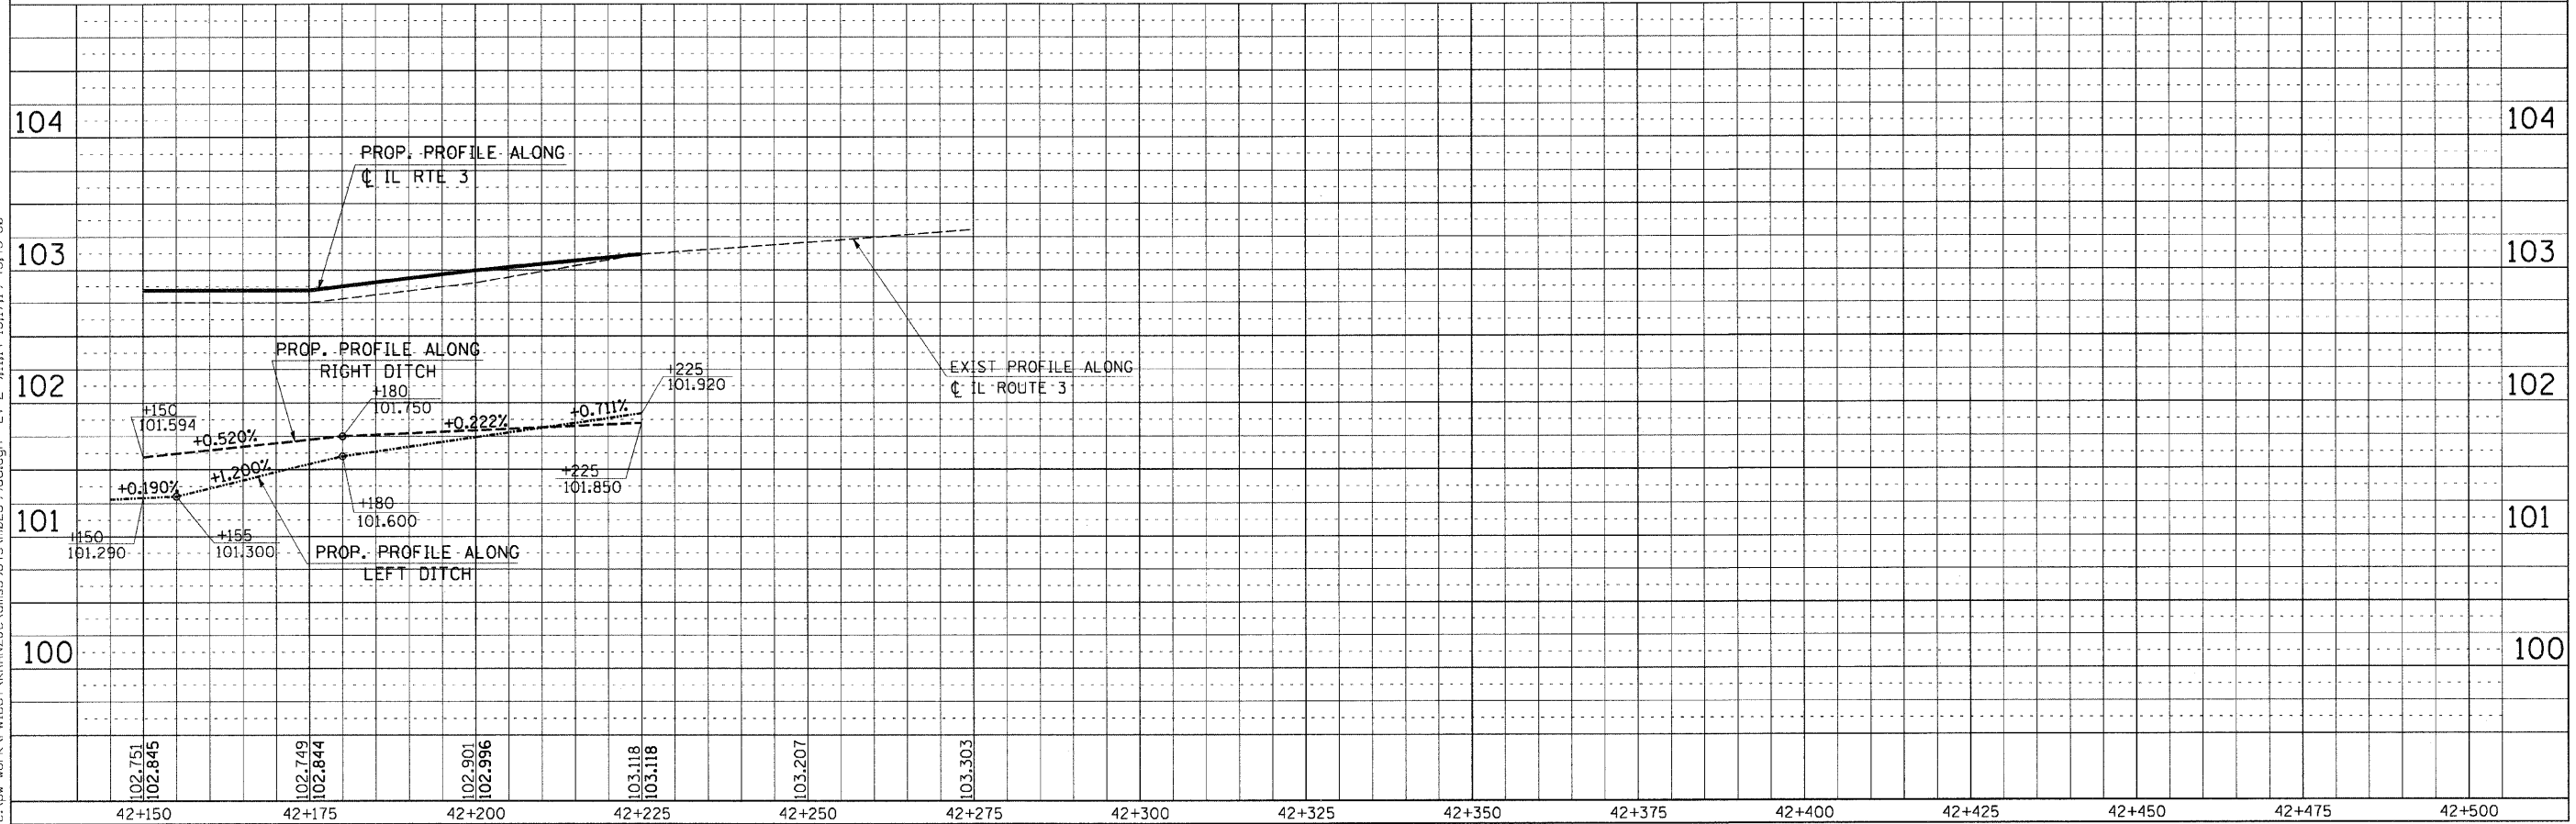

BY	DATE
FINAL SURVEY PLOTTED	
NOTE BOOK TEMPLATE	
AREAS CHECKED	
NO.	

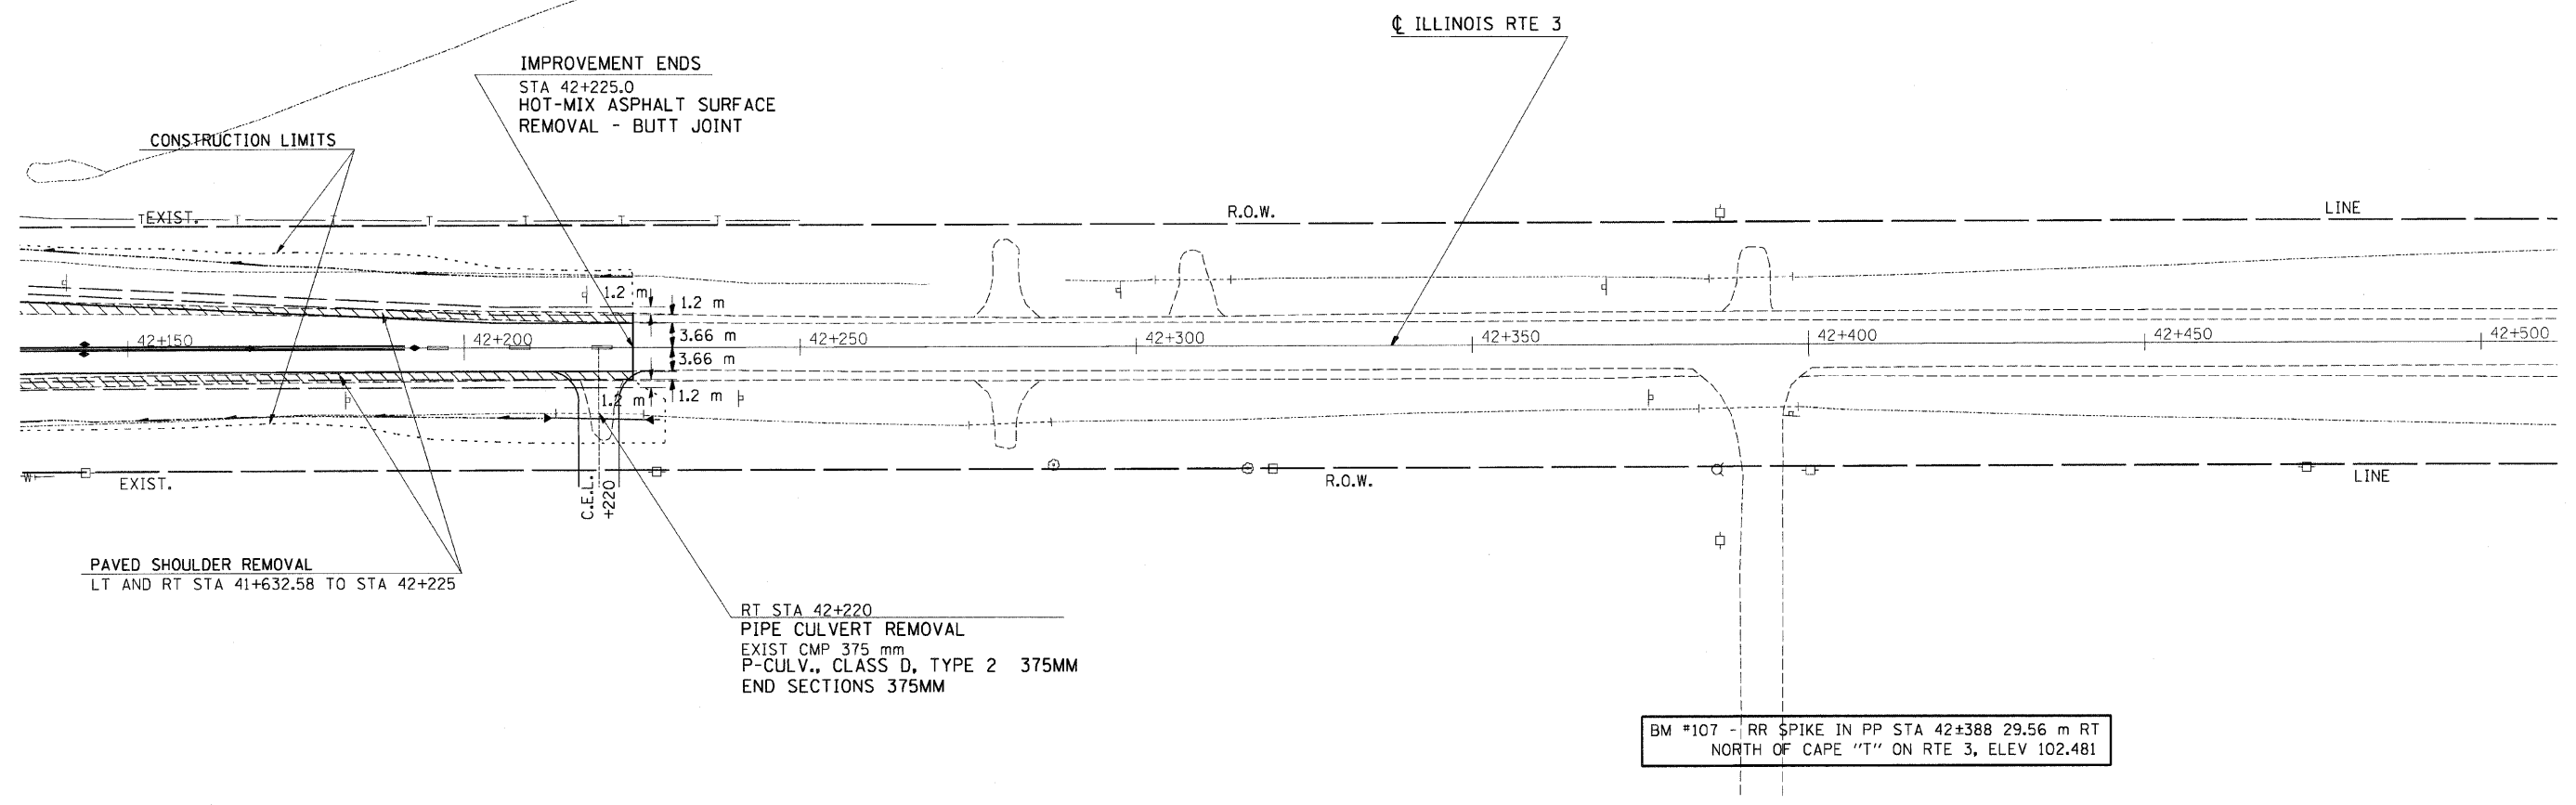

ROUTE 3 PLAN-PROFILE - STA 42+150 TO STA 42+500

Tuesday September 15, 2009 @ 7:53:00 AM
 c:\pwworkspace\pwworkspace\projects\2009\09-15-09\101-2(RS-1,N-1)\101-2(RS-1,N-1).dgn
 LV=2-20-24-57-99-63
 LV=1-15-17-21-23-63
 c:\pwworkspace\pwworkspace\projects\2009\09-15-09\101-2(RS-1,N-1)\101-2(RS-1,N-1).dgn
 LV=2-9-11-14-15-17-19-43-45-60