

CONTRACT NO. 78060				
F.A.P. RTE.	SECTION	COUNTY	TOTAL SHEETS	SHEET NO.
312	101-2(RS-1,N-1)	ALEXANDER	189	55
STA.		TO STA.		
FED. ROAD DIST. NO.		ILLINOIS FED. AID PROJECT		



STAGE 1 NOTES:

TRAFFIC:
 IL 146: TRAFFIC ON NORTH LANES
 IL 3: SHIFT TRAFFIC TO EAST SIDE OF PAVEMENT

PROPOSED WORK:
 CONCRETE PAVEMENT ON SOUTH LANES
 ISLAND REMOVAL WITH ASPHALT PLUG
 ASPHALT PLUG IN PROPOSED ISLAND
 PAVEMENT REMOVAL
 PAVED SHOULDER REMOVAL
 PAVEMENT MARKING REMOVAL ON IL3
 USE TRAFFIC CONTROL STANDARD 701006 FOR IL 3 TRAFFIC
 USE TRAFFIC CONTROL AND PROTECTION, (SPECIAL)

LEGEND:

X STOP SIGN

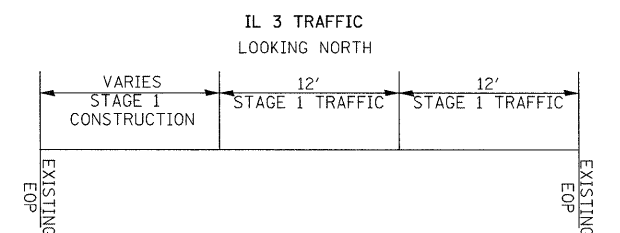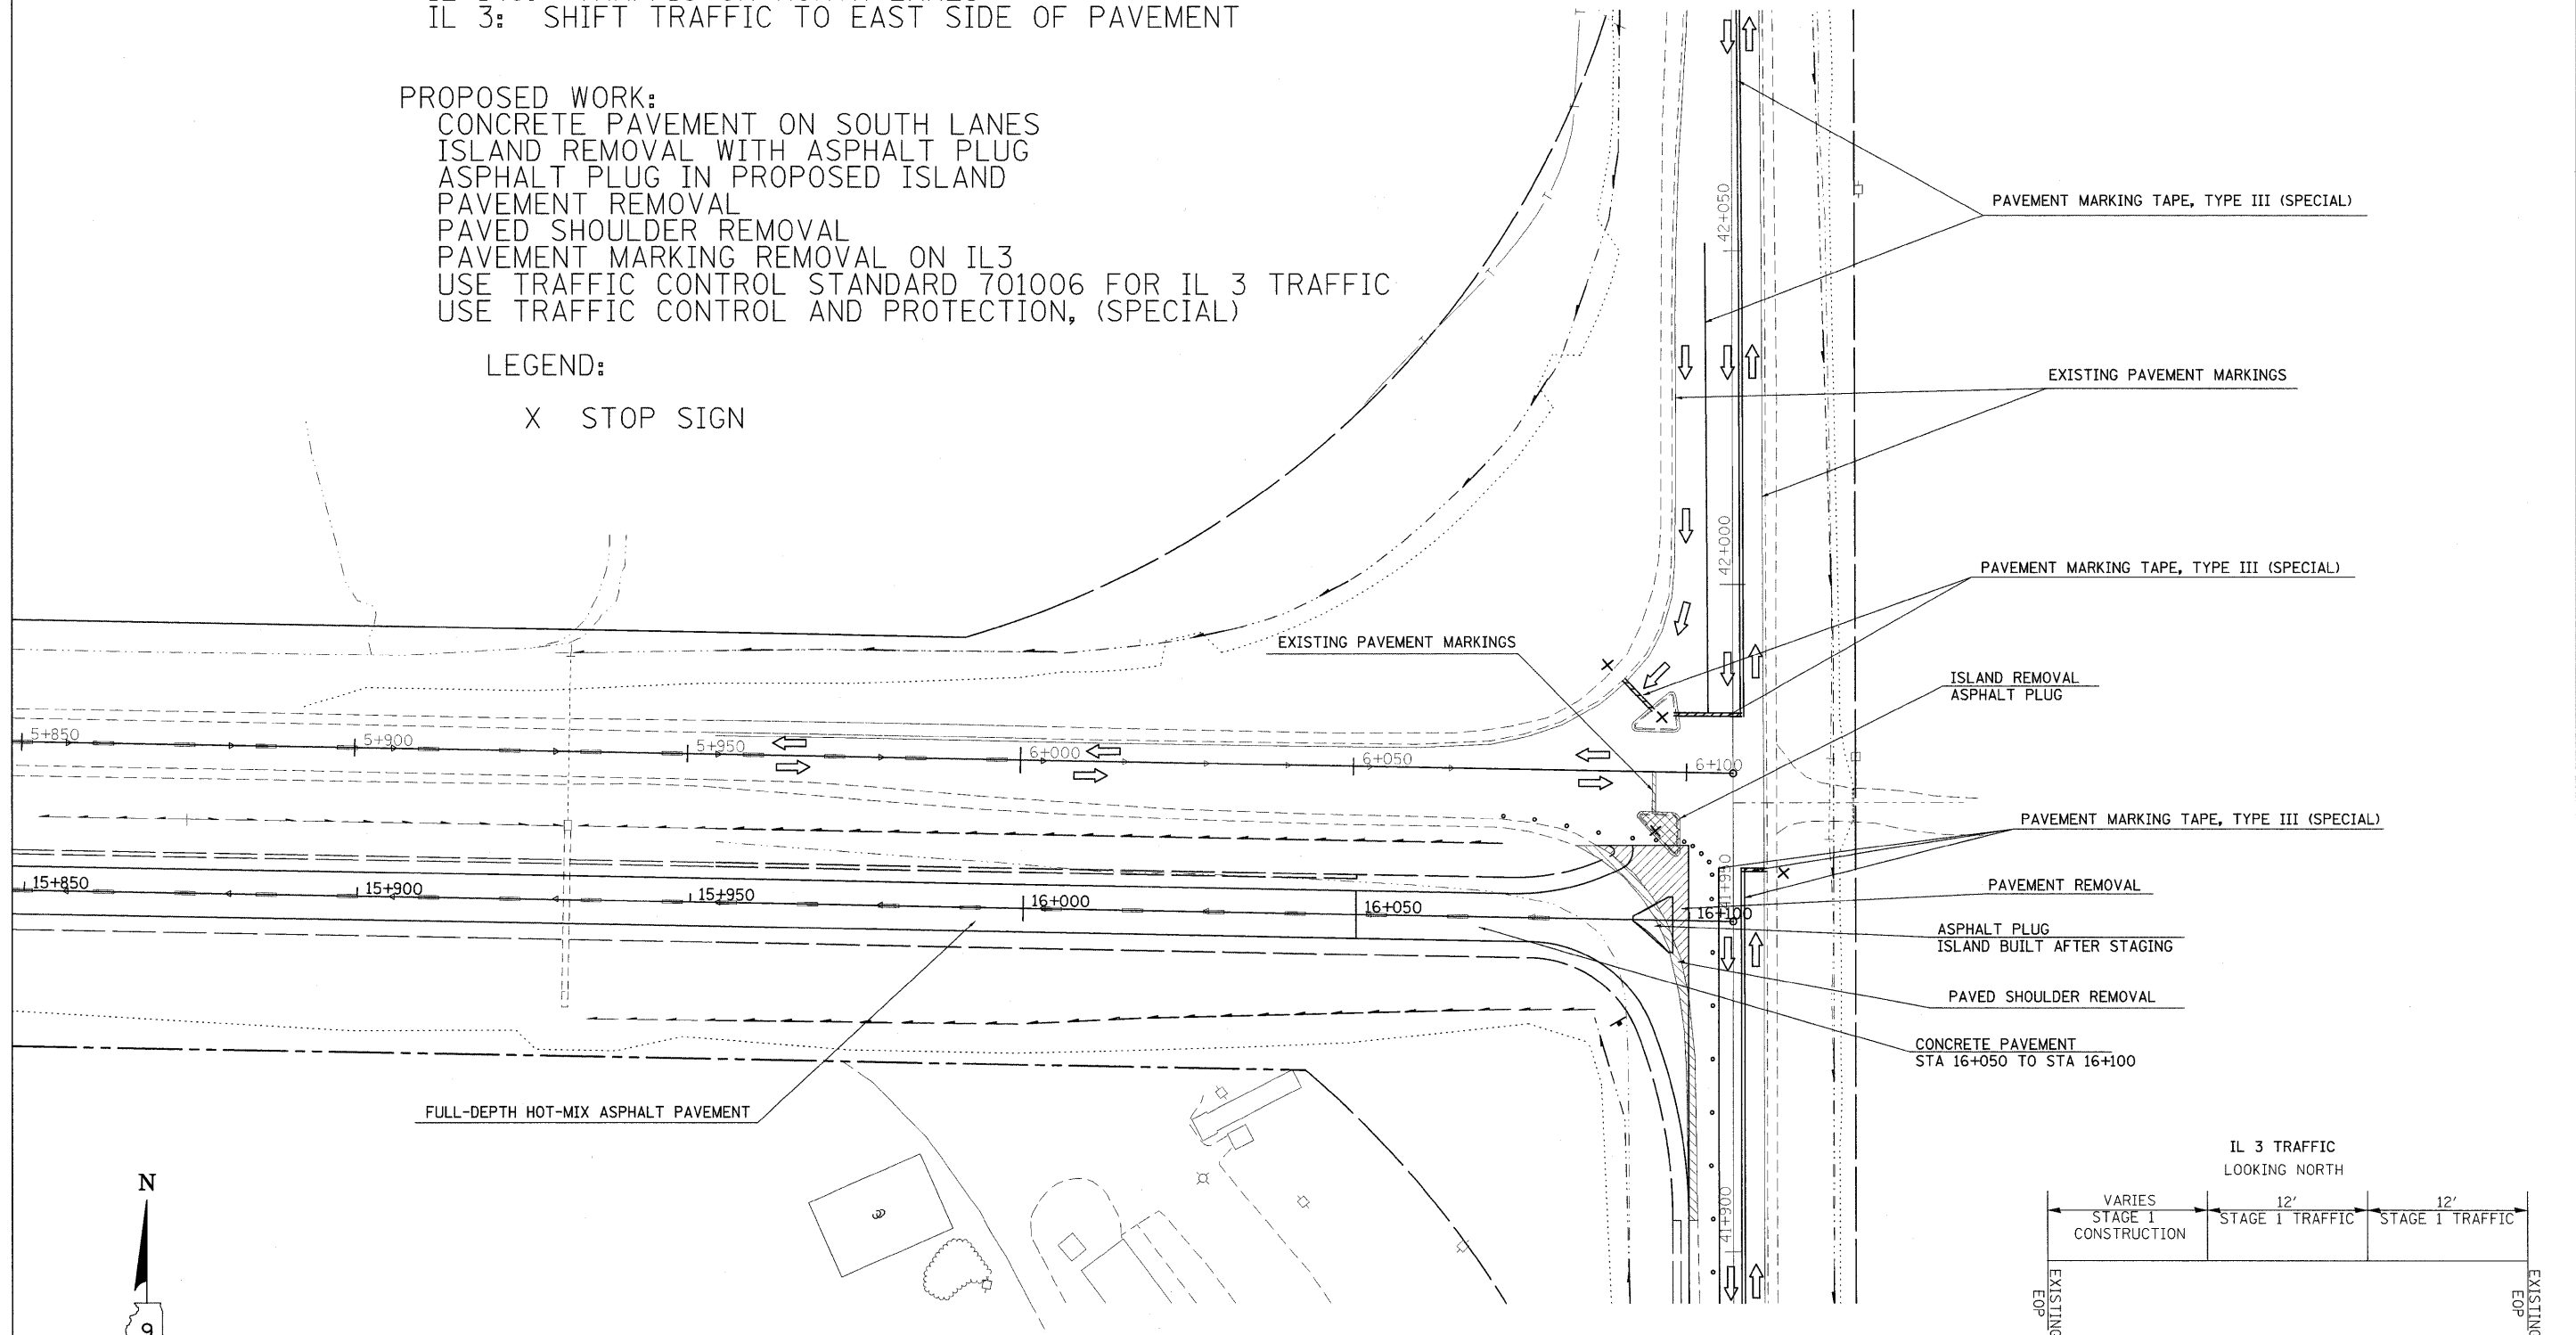

PLOT DATE = 3/4/2010
 FILE NAME = c:\pvt\work\pvt\p1001\KRANZ\IC\ima43640\nd02599c2-sched.dgn
 PLOT SCALE = 12.7000' / IN.
 USER NAME = kranzjc

NOTE: ANY EXTRA BARRICADES, SIGNS, OR TRAFFIC CONTROL REQUIRED BY THE ENGINEER OR PLANS WILL BE INCLUDED IN THE COST OF THE TRAFFIC CONTROL AND PROTECTION, (SPECIAL). NO EXTRA COMPENSATION WILL BE GIVEN.

REVISIONS		ILLINOIS DEPARTMENT OF TRANSPORTATION
NAME	DATE	
		STAGE 1 IL146/IL3 INTERSECTION DRAWN BY JCK CHECKED BY DATE