


F.A.P. RTE.	SECTION	COUNTY	TOTAL SHEETS	SHEET NO.
312	101-2(RS-1,N-1)	ALEXANDER	189	77
STA.		TO STA.		
FED. ROAD DIST. NO.		ILLINOIS	FED. AID PROJECT	

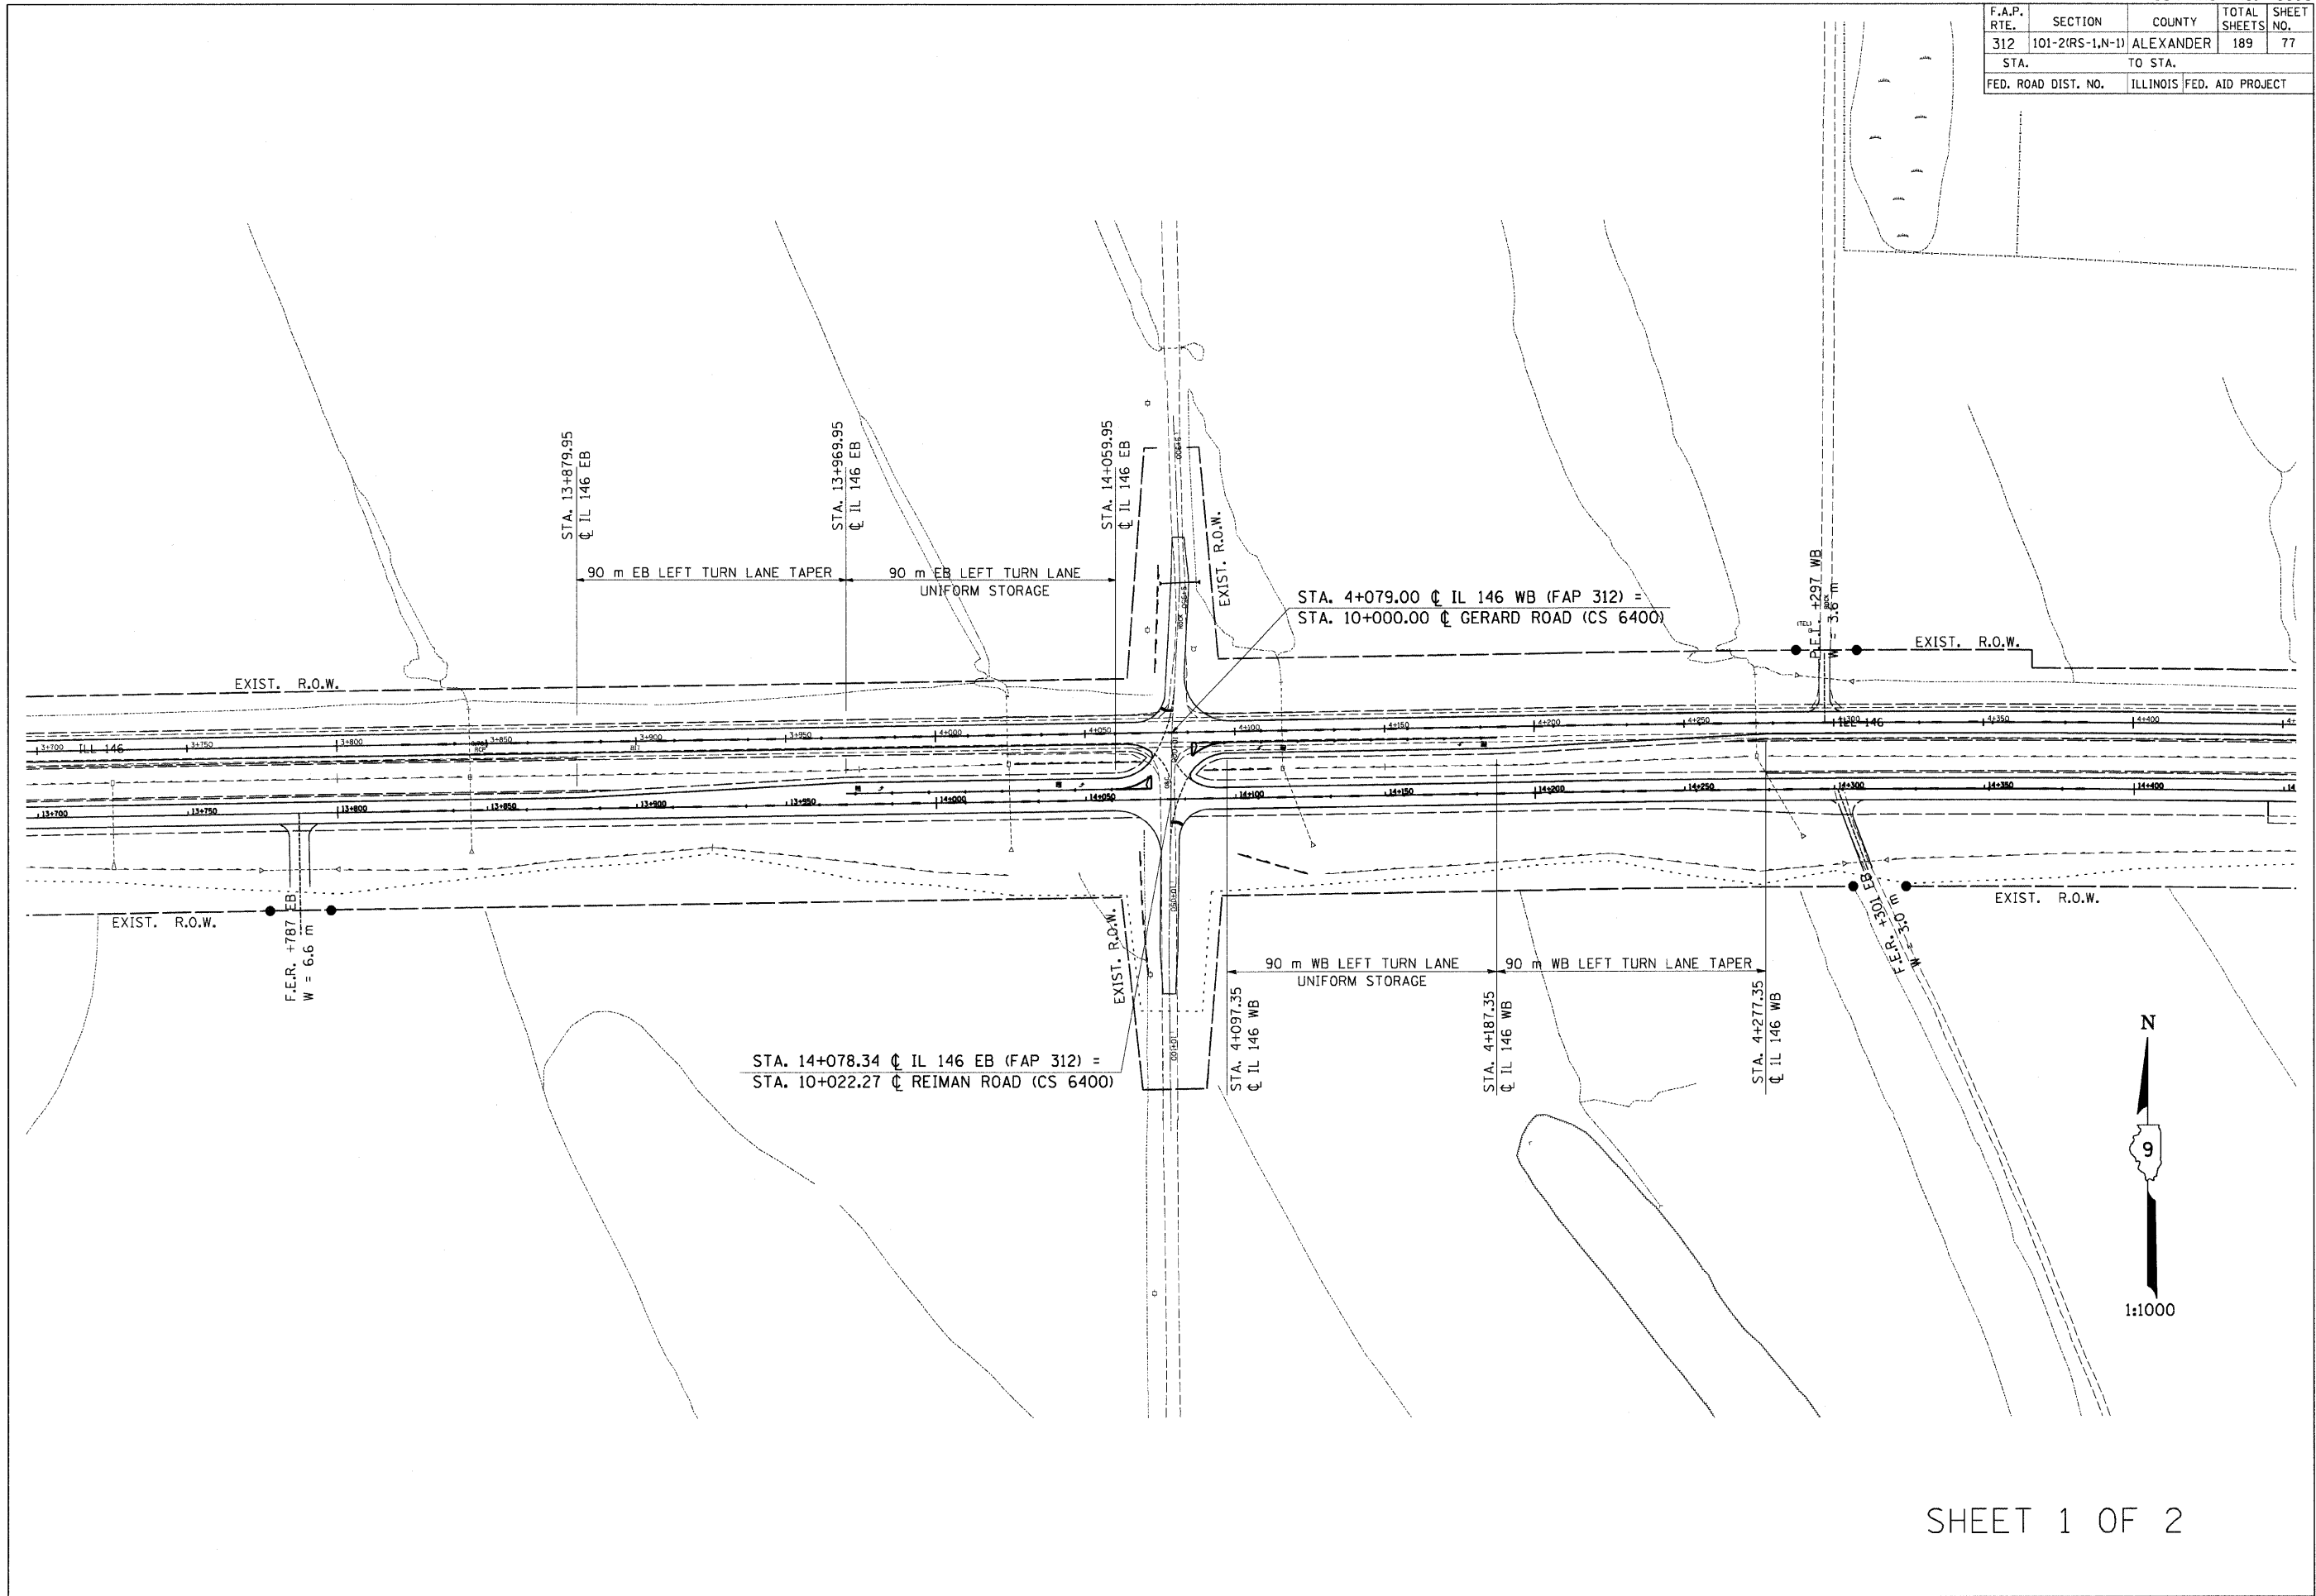

Monday, September 14, 2009 @ 11:28:15 AM
 c:\pw_kork\PWIDOT\KRAMZUC\dms\3540\pmpoepl.dgn LV=2-45,47-63