


F.A.P. RTE.	SECTION	COUNTY	TOTAL SHEETS	SHEET NO.
312	101-2(RS-1,N-1)	ALEXANDER	189	78
STA.		TO STA.		
FED. ROAD DIST. NO.	ILLINOIS	FED. AID PROJECT		

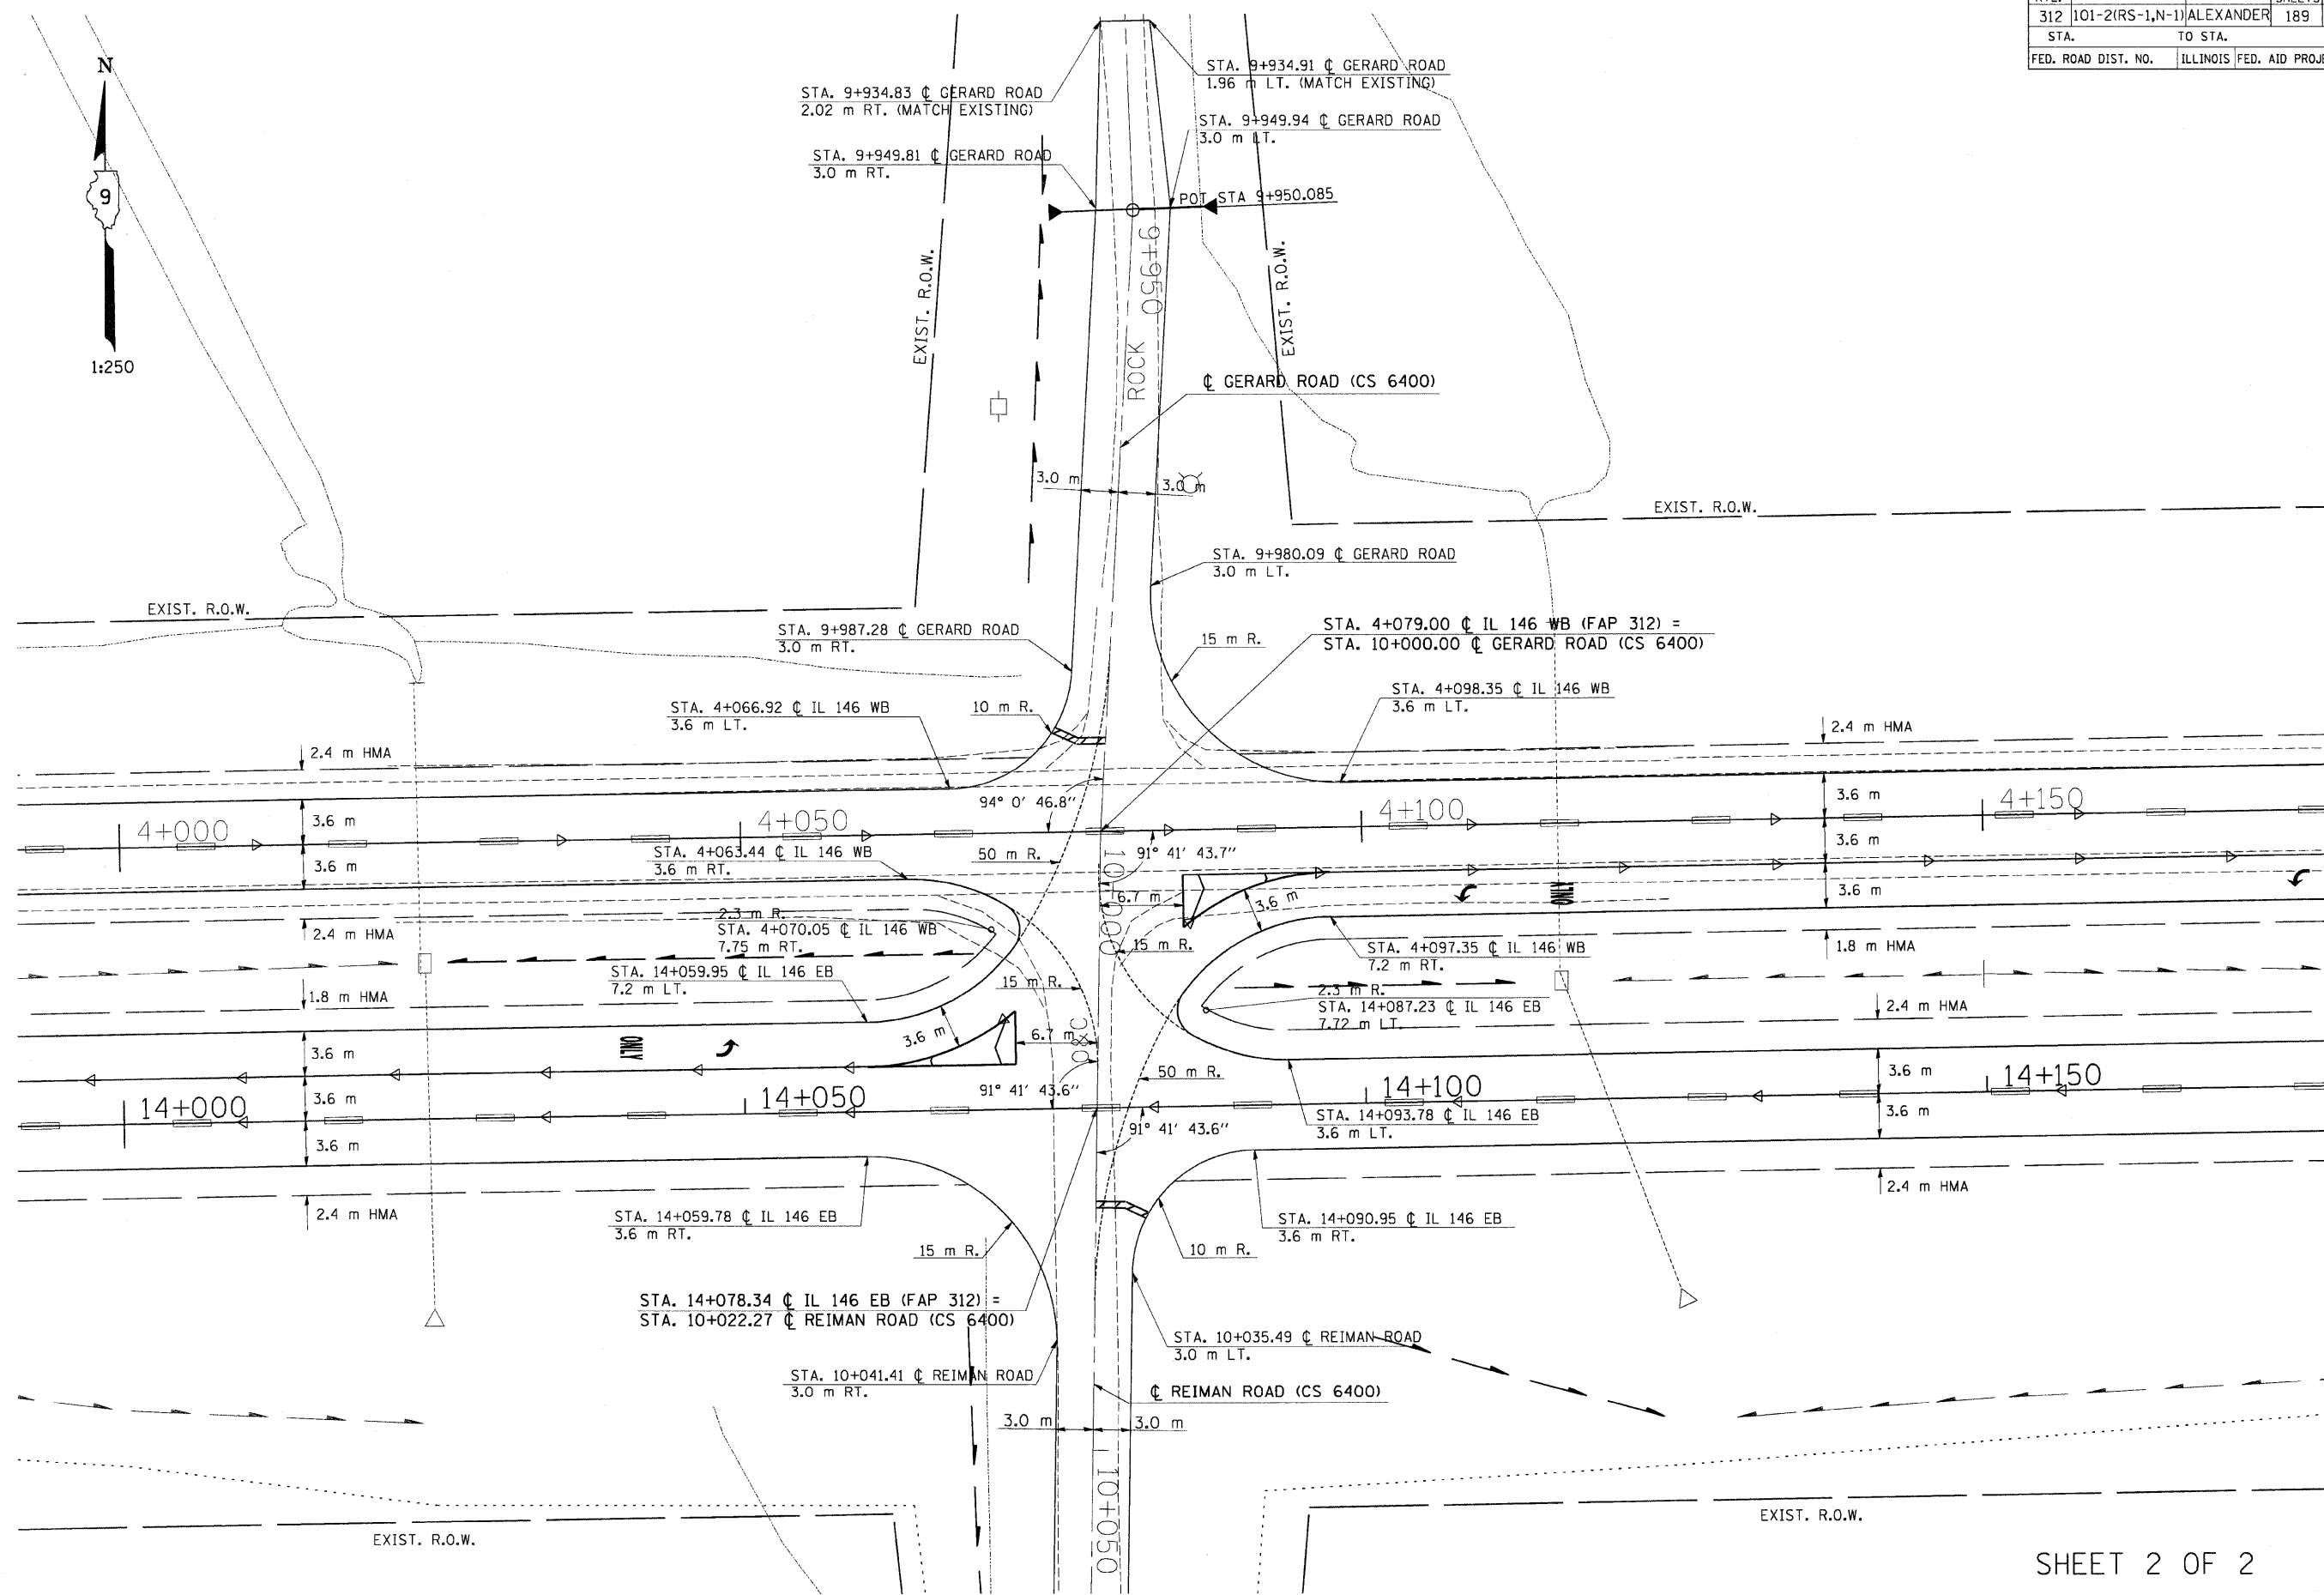

Monday, September 14, 2009 8:10:23 AM
 c:\new\ro-k\p\1101\KRAVZ\JC\dms43640\pmpgop1.dgn LV:2-45,47-63