


F.A.P. RTE.	SECTION	COUNTY	TOTAL SHEETS	SHEET NO.
312	101-2(RS-1,N-1)	ALEXANDER	189	80
STA.		TO STA.		
FED. ROAD DIST. NO.		ILLINOIS FED. AID PROJECT		

Monday September 14, 2009 @ 11:20:22 AM
 c:\pw\work\pwworking\KRRANZJC\dms39843\m02599aa.dgn
 PAV186et\pw work\pwworking\KRRANZJC\dms39843\m02599aa.dgn
 PAV186et\pw work\pwworking\KRRANZJC\dms39843\m02599aa.dgn
 LV=2-45,47-63
 LV=1-9,11,13-17,19-20,25-60
 LV=1-22,24-63

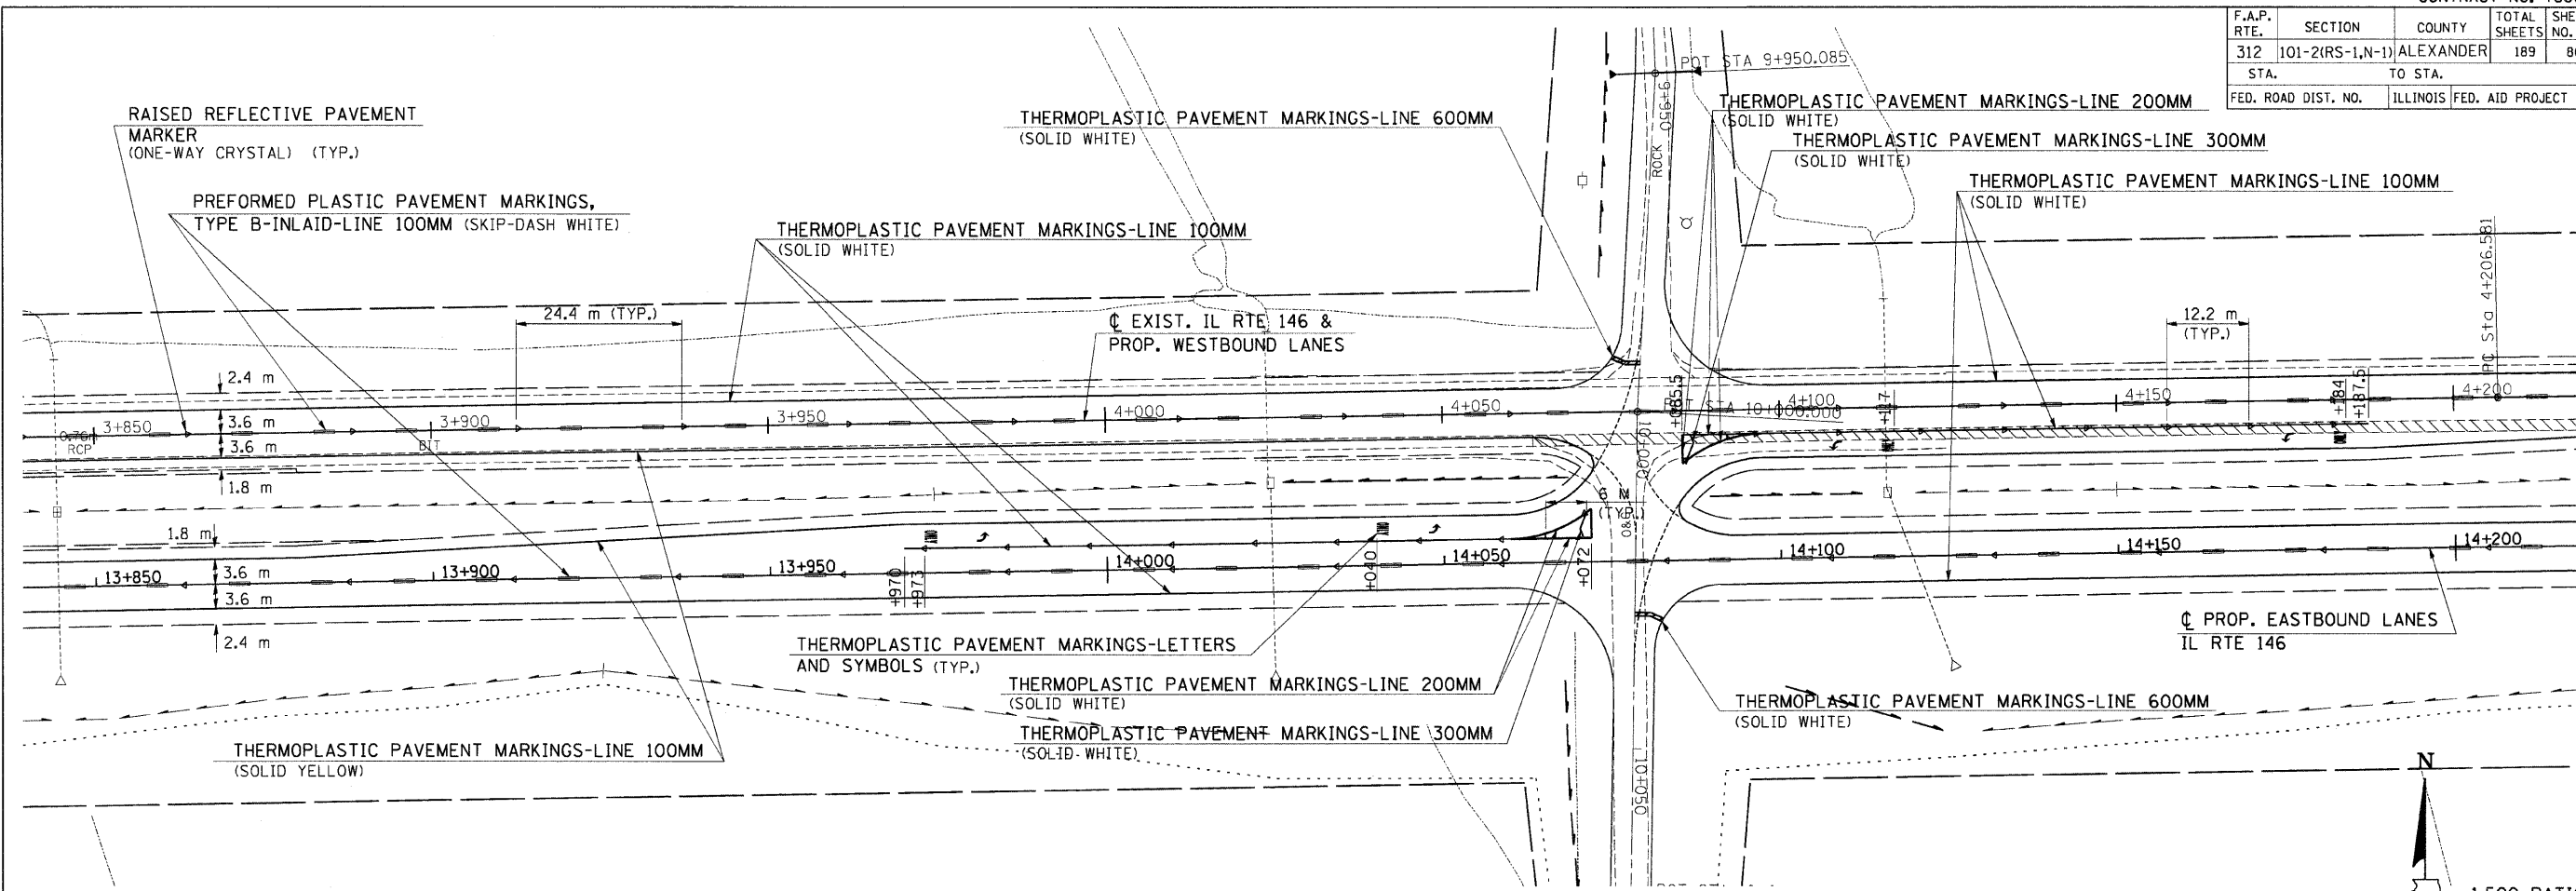

Monday September 14, 2009 @ 11:20:22 AM
 c:\pw\work\pwworking\KRRANZJC\dms39843\m02599aa.dgn
 PAV186et\pw work\pwworking\KRRANZJC\dms39843\m02599aa.dgn
 PAV186et\pw work\pwworking\KRRANZJC\dms39843\m02599aa.dgn
 LV=2-45,47-63
 LV=1-9,11,13-17,19-20,25-60
 LV=1-63

