
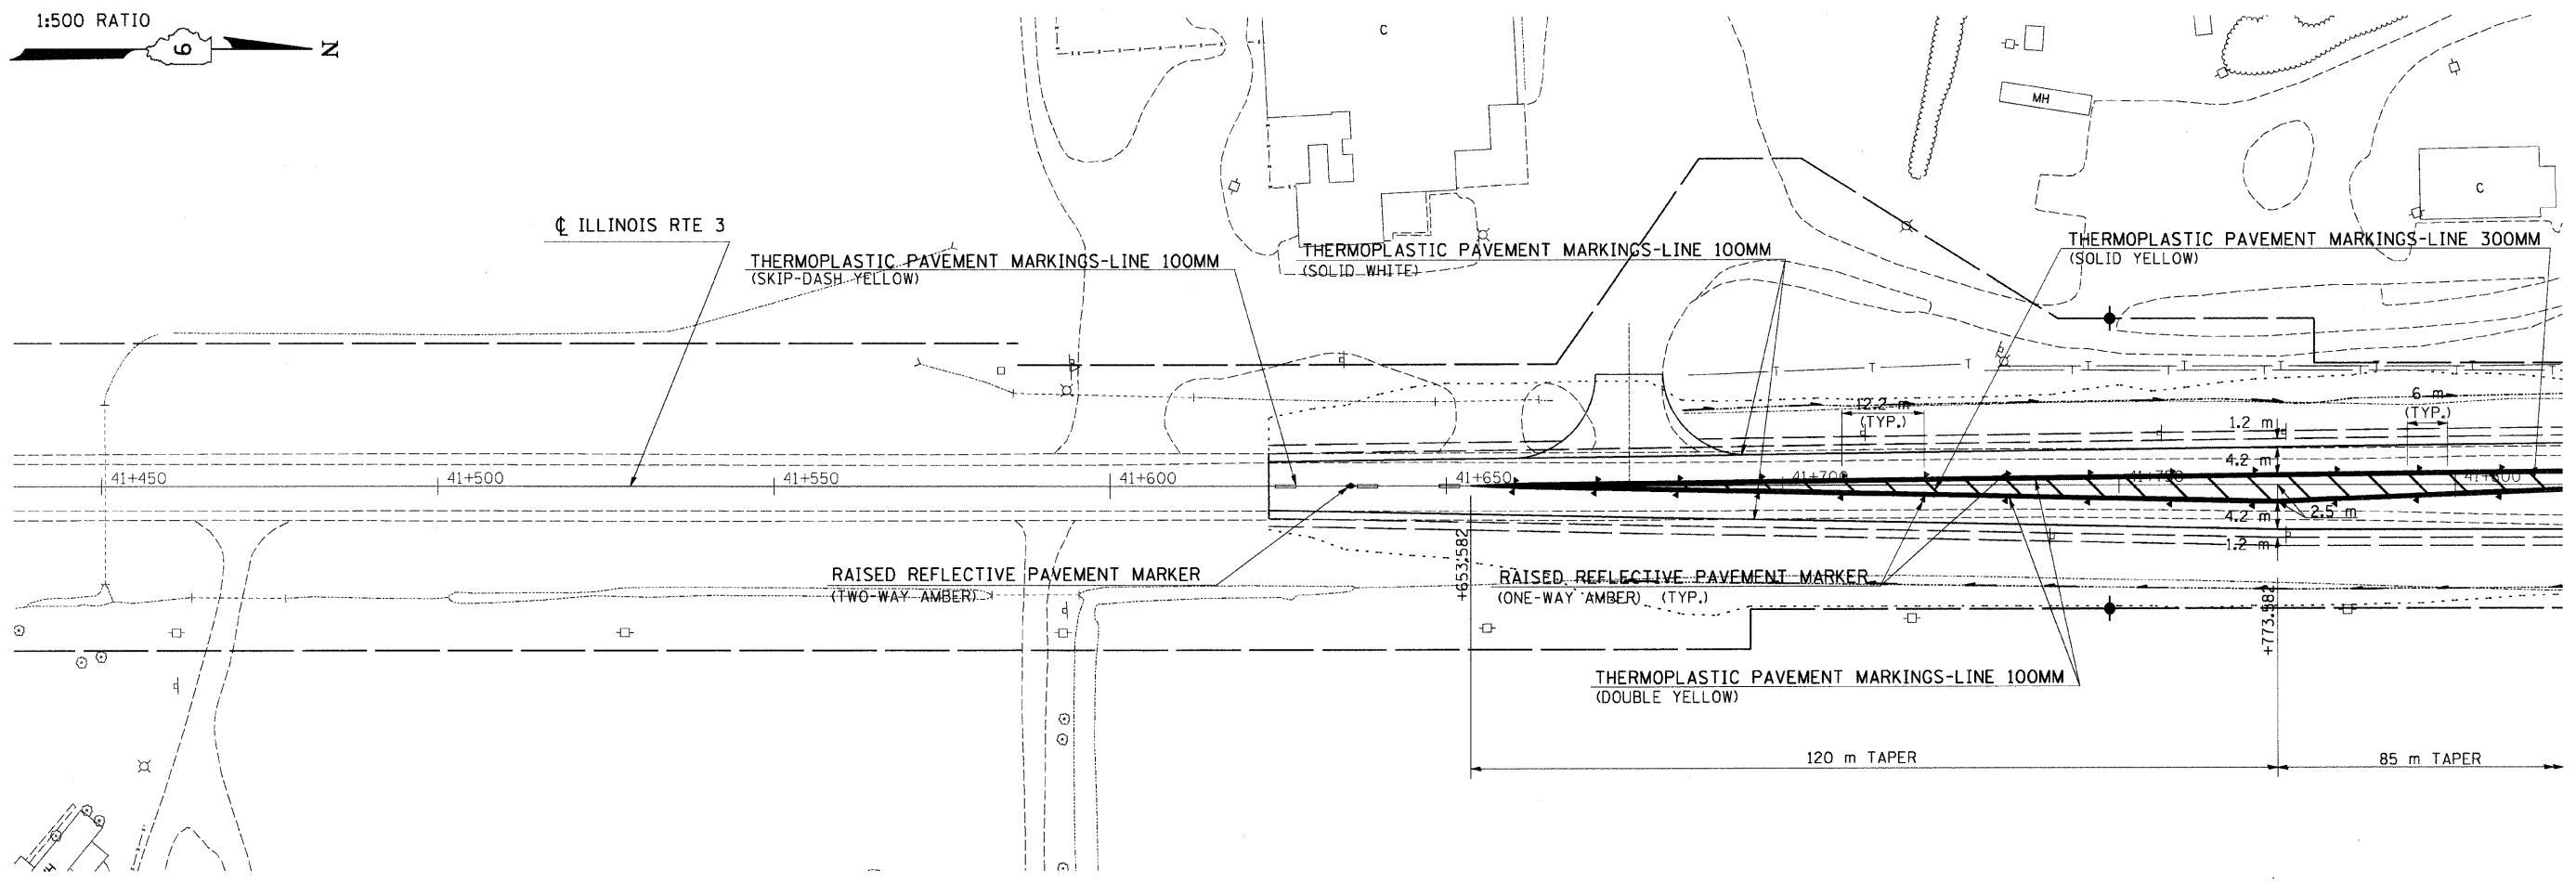


F.A.P. RTE.	SECTION	COUNTY	TOTAL SHEETS	SHEET NO.
312	101-2(RS-1,N-1)	ALEXANDER	189	81
STA. TO STA.				
FED. ROAD DIST. NO.		ILLINOIS	FED. AID PROJECT	

PROP. CURVE RAMPA-1  
 PI STA = 0+080.568 L = 133.600 m  
 $\Delta = 80^\circ 39' 41''$  (LT) E = 29.588 m  
 R = 94.900 m P.C. STA = 0+000.000  
 T = 80.568 m P.T. STA = 0+133.600

PROJECT ENDS  
 STA 6+106.988 (WB)  
 STA 16+106.628 (EB)

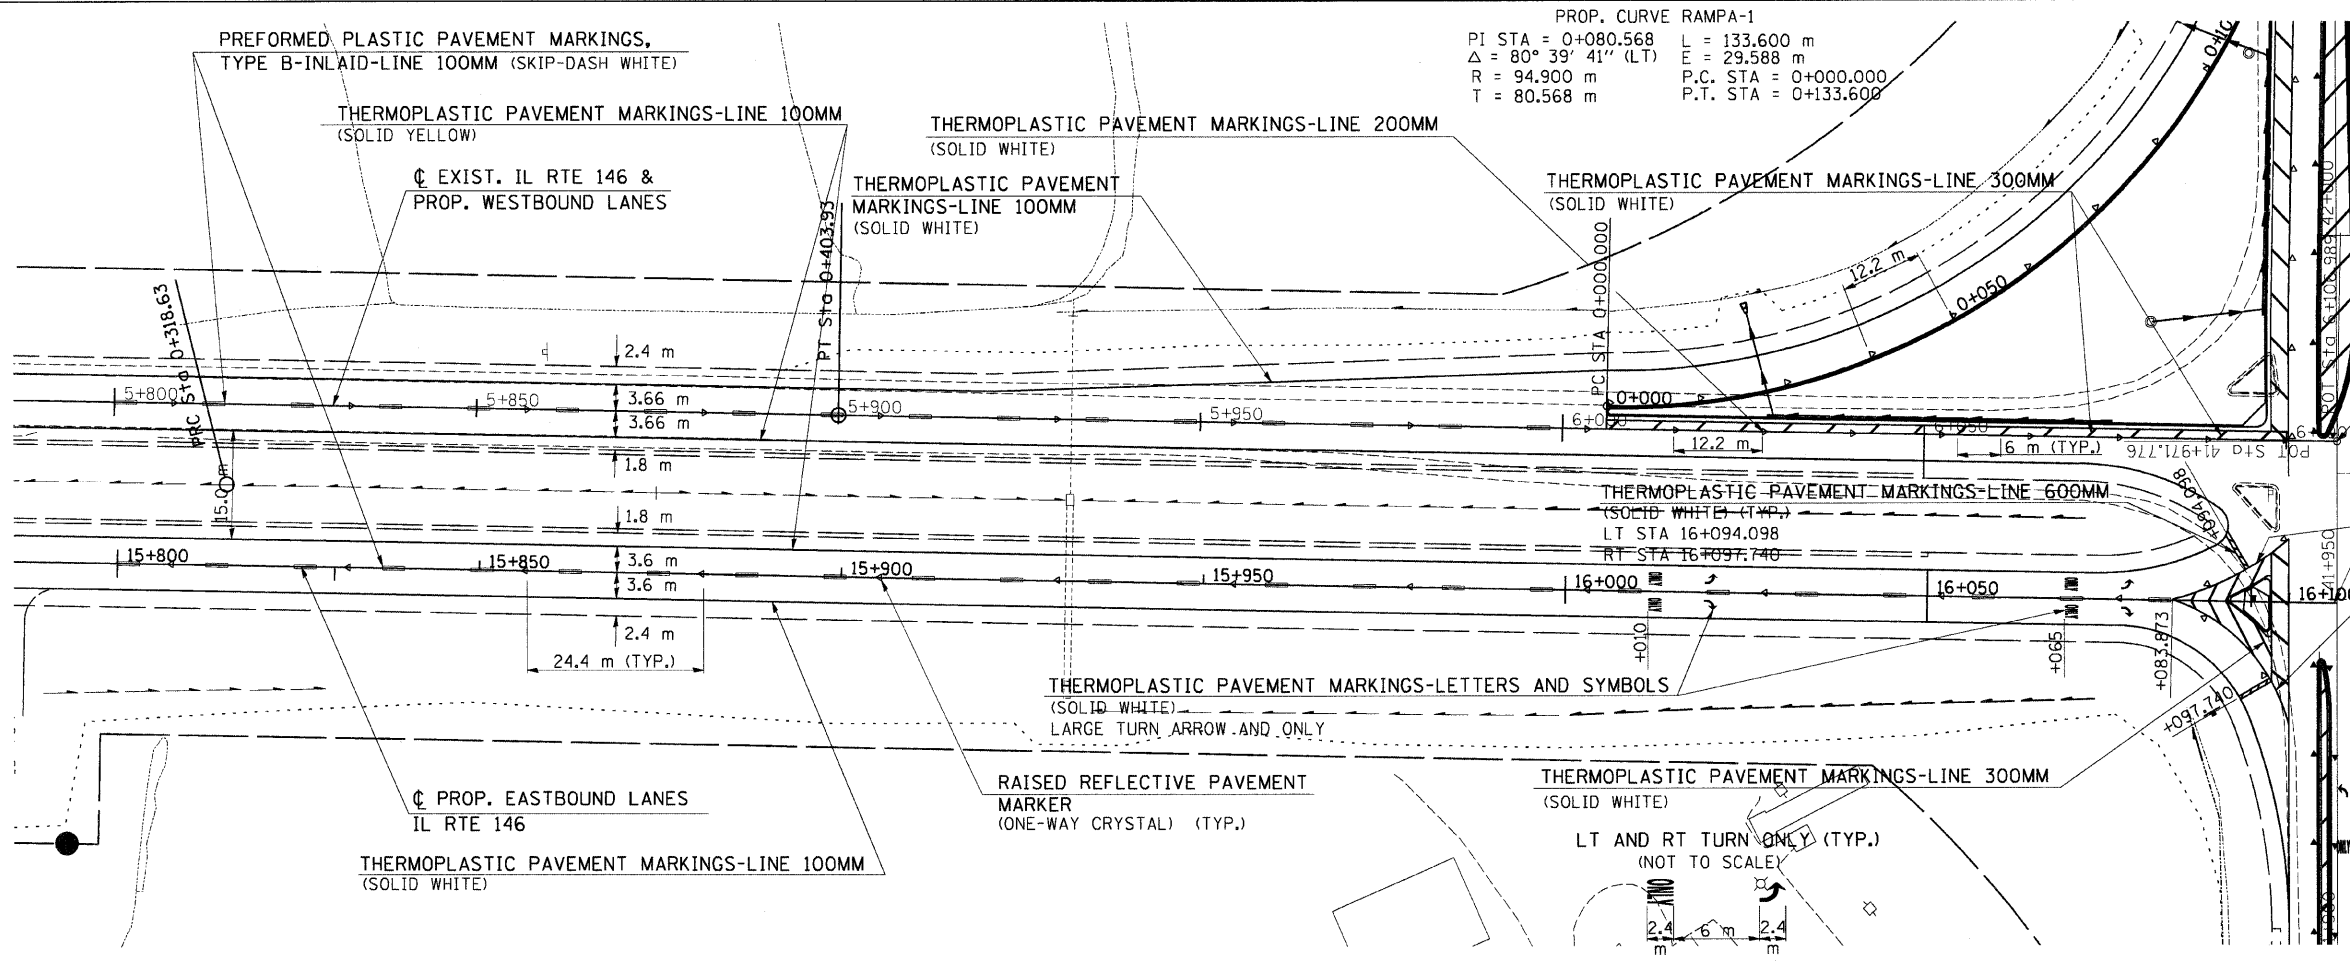

Monday September 14, 2009 @ 11:55:59 AM  
 c:\pwworkspace\pwworkspace\Kranz\JC\Drawings\3843\m2519\pave.dgn  
 Monday September 14, 2009 @ 11:55:59 AM  
 c:\pwworkspace\pwworkspace\Kranz\JC\Drawings\3843\m2519\pave.dgn  
 Monday September 14, 2009 @ 11:55:59 AM  
 c:\pwworkspace\pwworkspace\Kranz\JC\Drawings\3843\m2519\pave.dgn  
 Monday September 14, 2009 @ 11:55:59 AM  
 c:\pwworkspace\pwworkspace\Kranz\JC\Drawings\3843\m2519\pave.dgn

PAVEMENT MARKING STA. 5+800 TO STA. 6+100

ROUTE 3 PAVEMENT MARKING STA. 41+450 TO STA. 41+800