
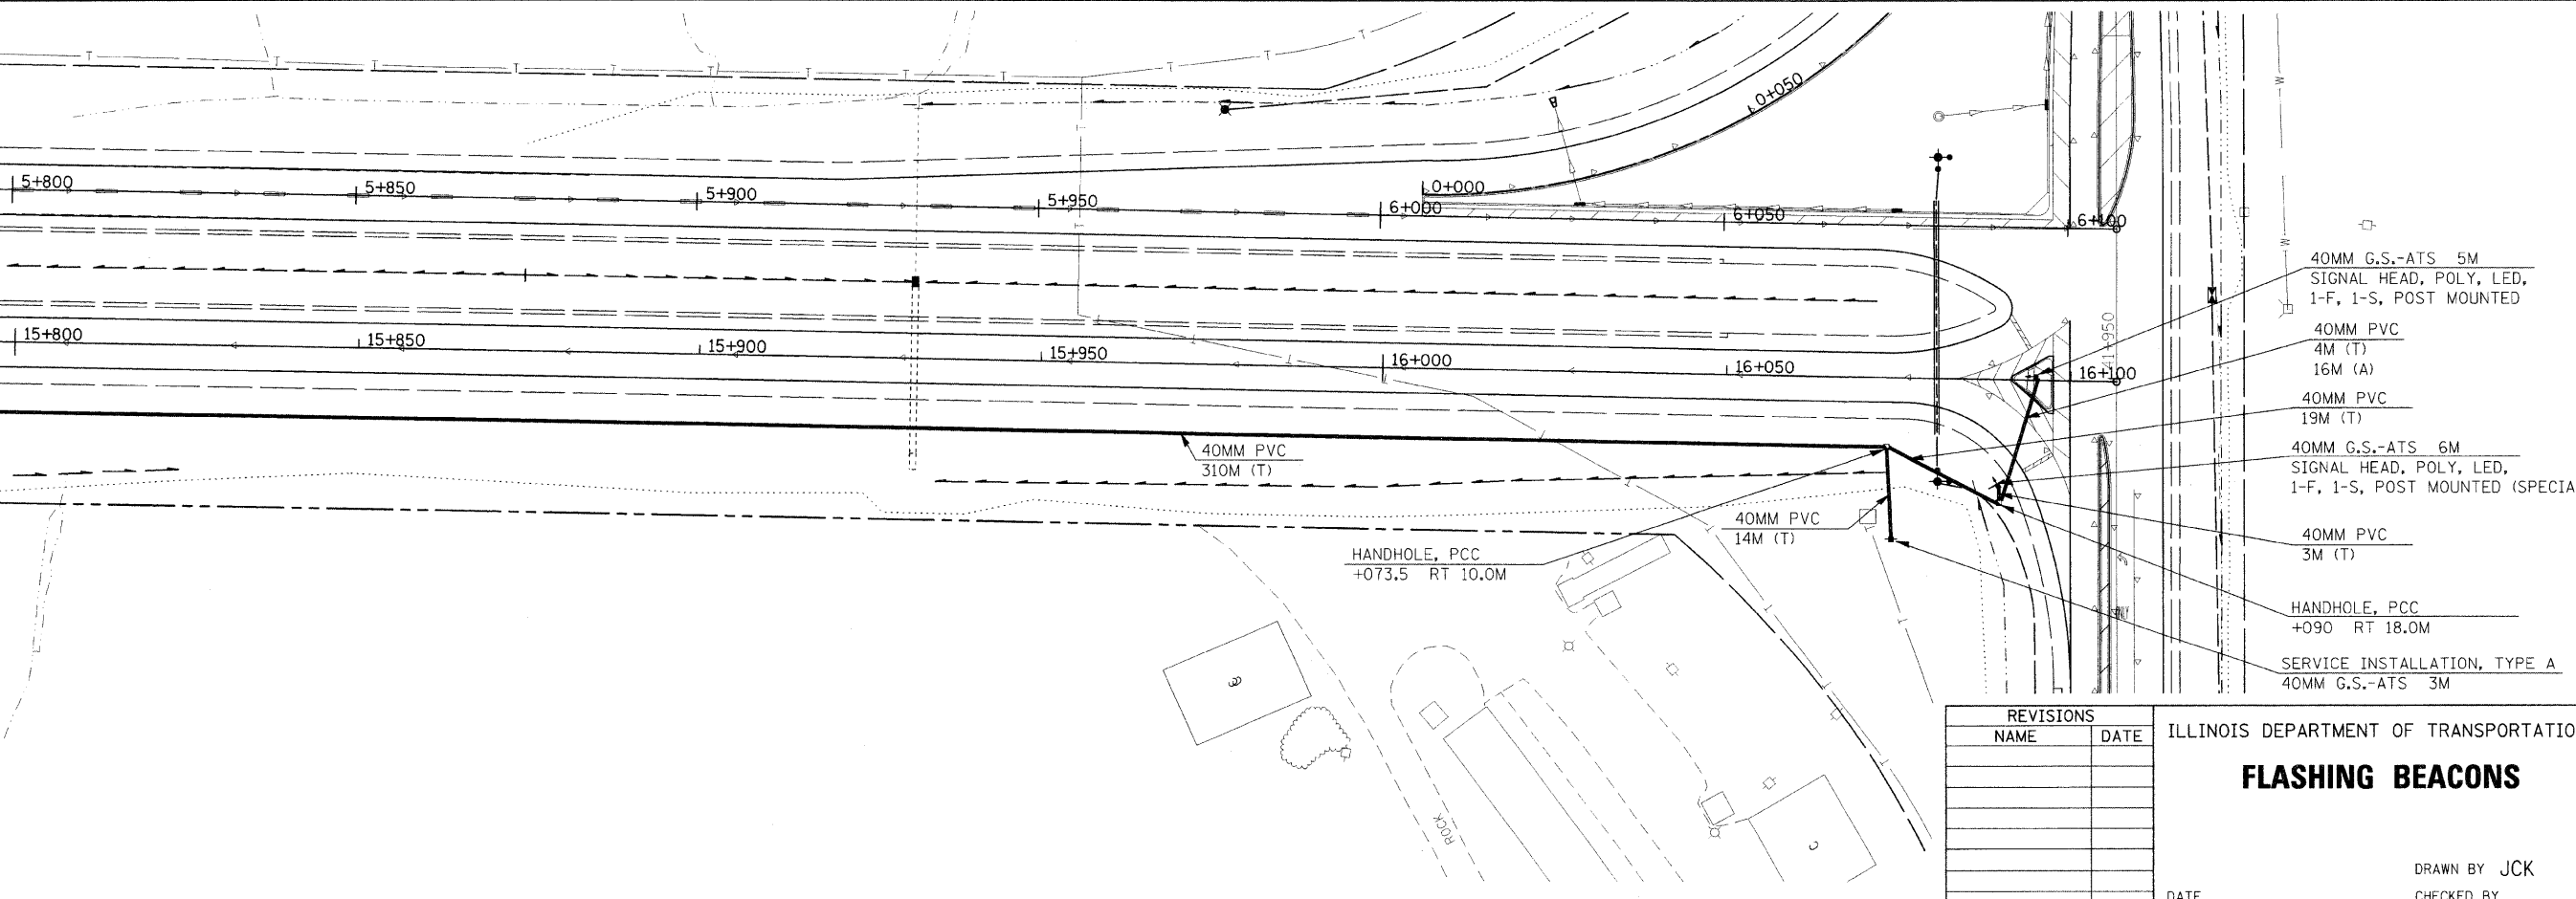


| | | | | |
|---------------------|-----------------|------------------|--------------|-----------|
| F.A.P. RTE. | SECTION | COUNTY | TOTAL SHEETS | SHEET NO. |
| 312 | 101-2(RS-1,N-1) | ALEXANDER | 189 | 83 |
| STA. | TO STA. | | | |
| FED. ROAD DIST. NO. | ILLINOIS | FED. AID PROJECT | | |

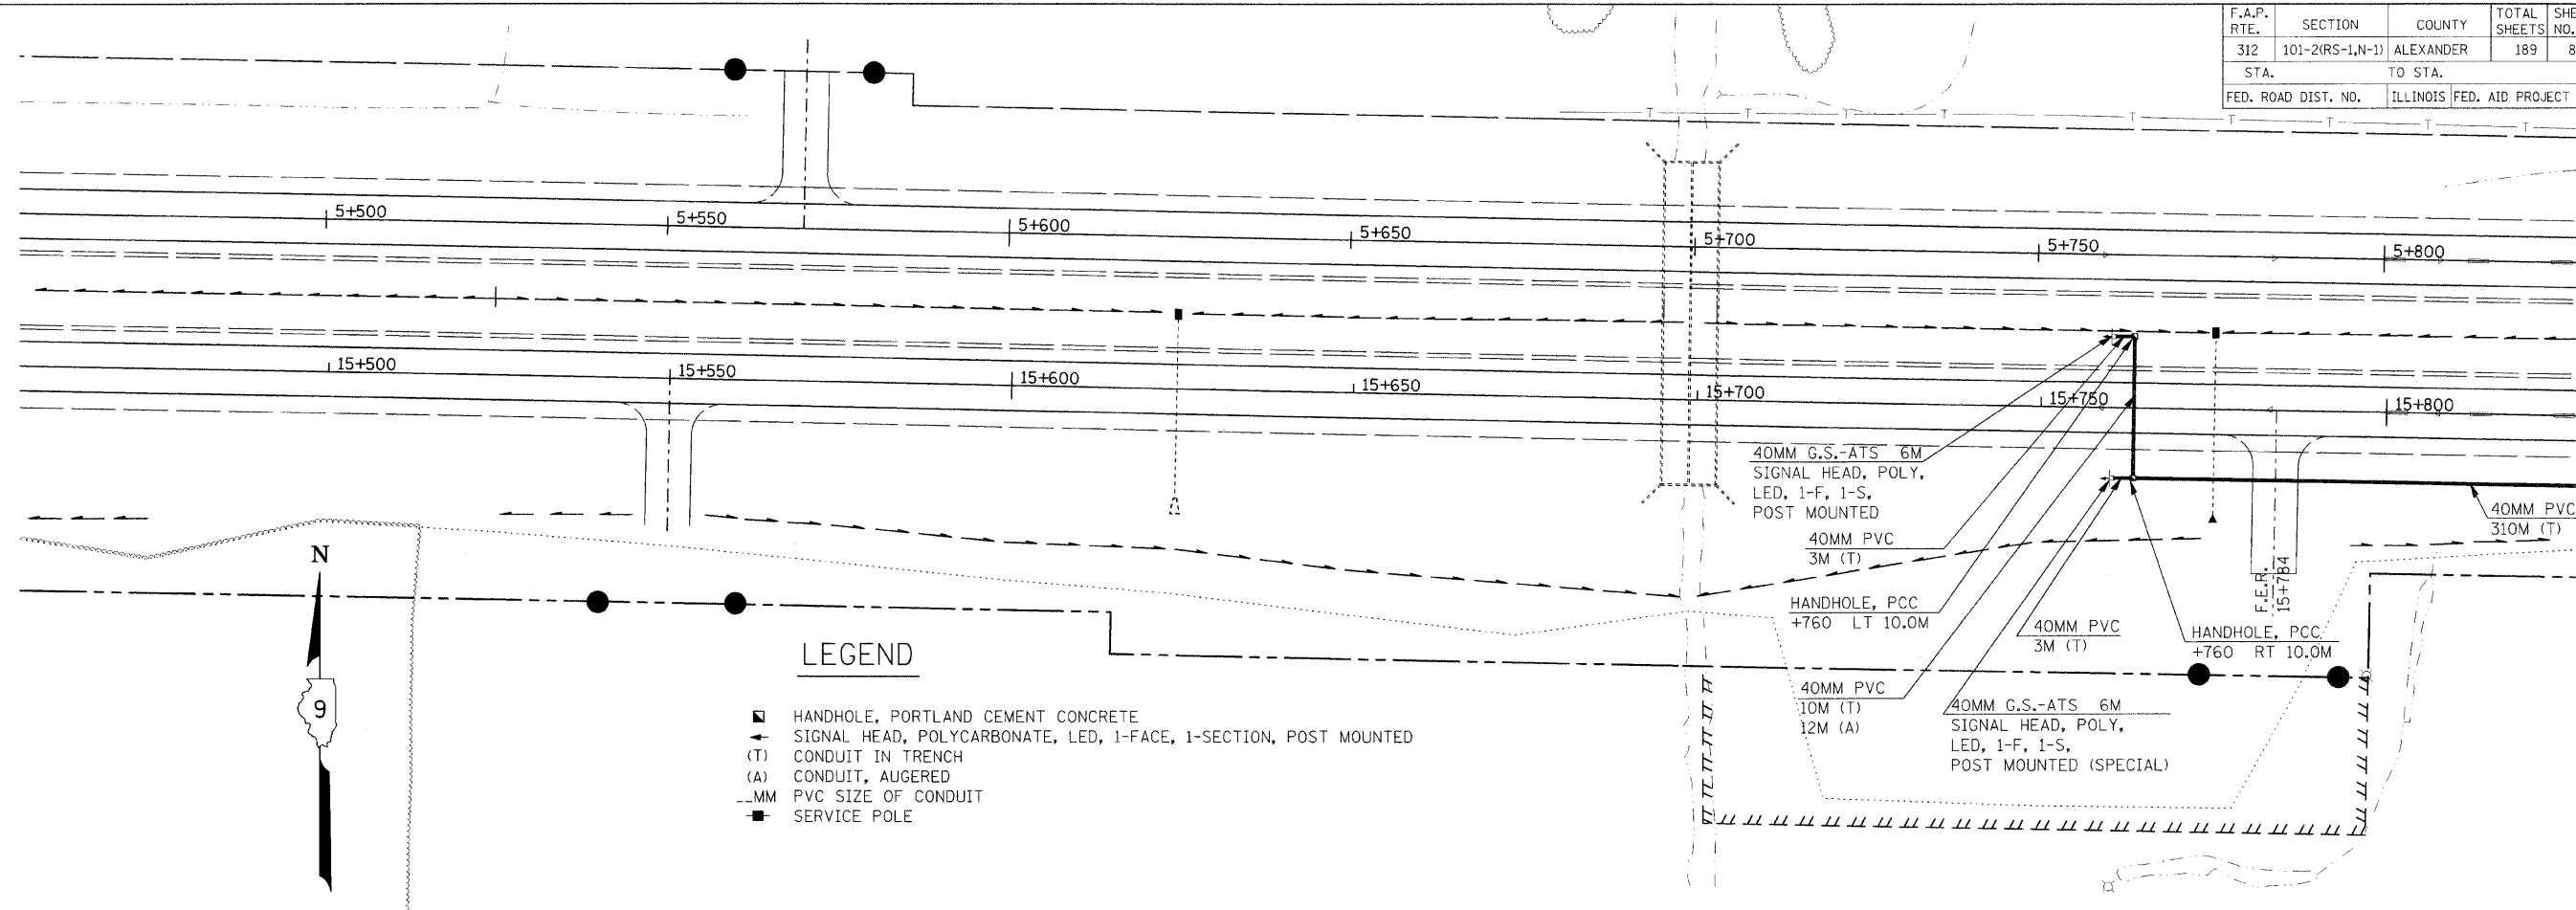

| REVISIONS | |
|-----------|------|
| NAME | DATE |
| | |
| | |
| | |
| | |
| | |

ILLINOIS DEPARTMENT OF TRANSPORTATION

FLASHING BEACONS

DATE _____

DRAWN BY JCK

CHECKED BY _____

PLOT DATE = 9/14/2009
 FILE NAME = c:\pvc\csh\p1001\VRANZJC\dms43648\md2599e2-sohead.dgn
 PLOT SCALE = 12,7000' / IN.
 USER NAME = krenzjc