


F.A.P. RTE.	SECTION	COUNTY	TOTAL SHEETS	SHEET NO.
312	101-2(RS-1,N-1)	ALEXANDER	189	105
STA. 3+086.00		TO STA. 3+150.00		
FED. ROAD DIST. NO.		ILLINOIS FED. AID PROJECT		

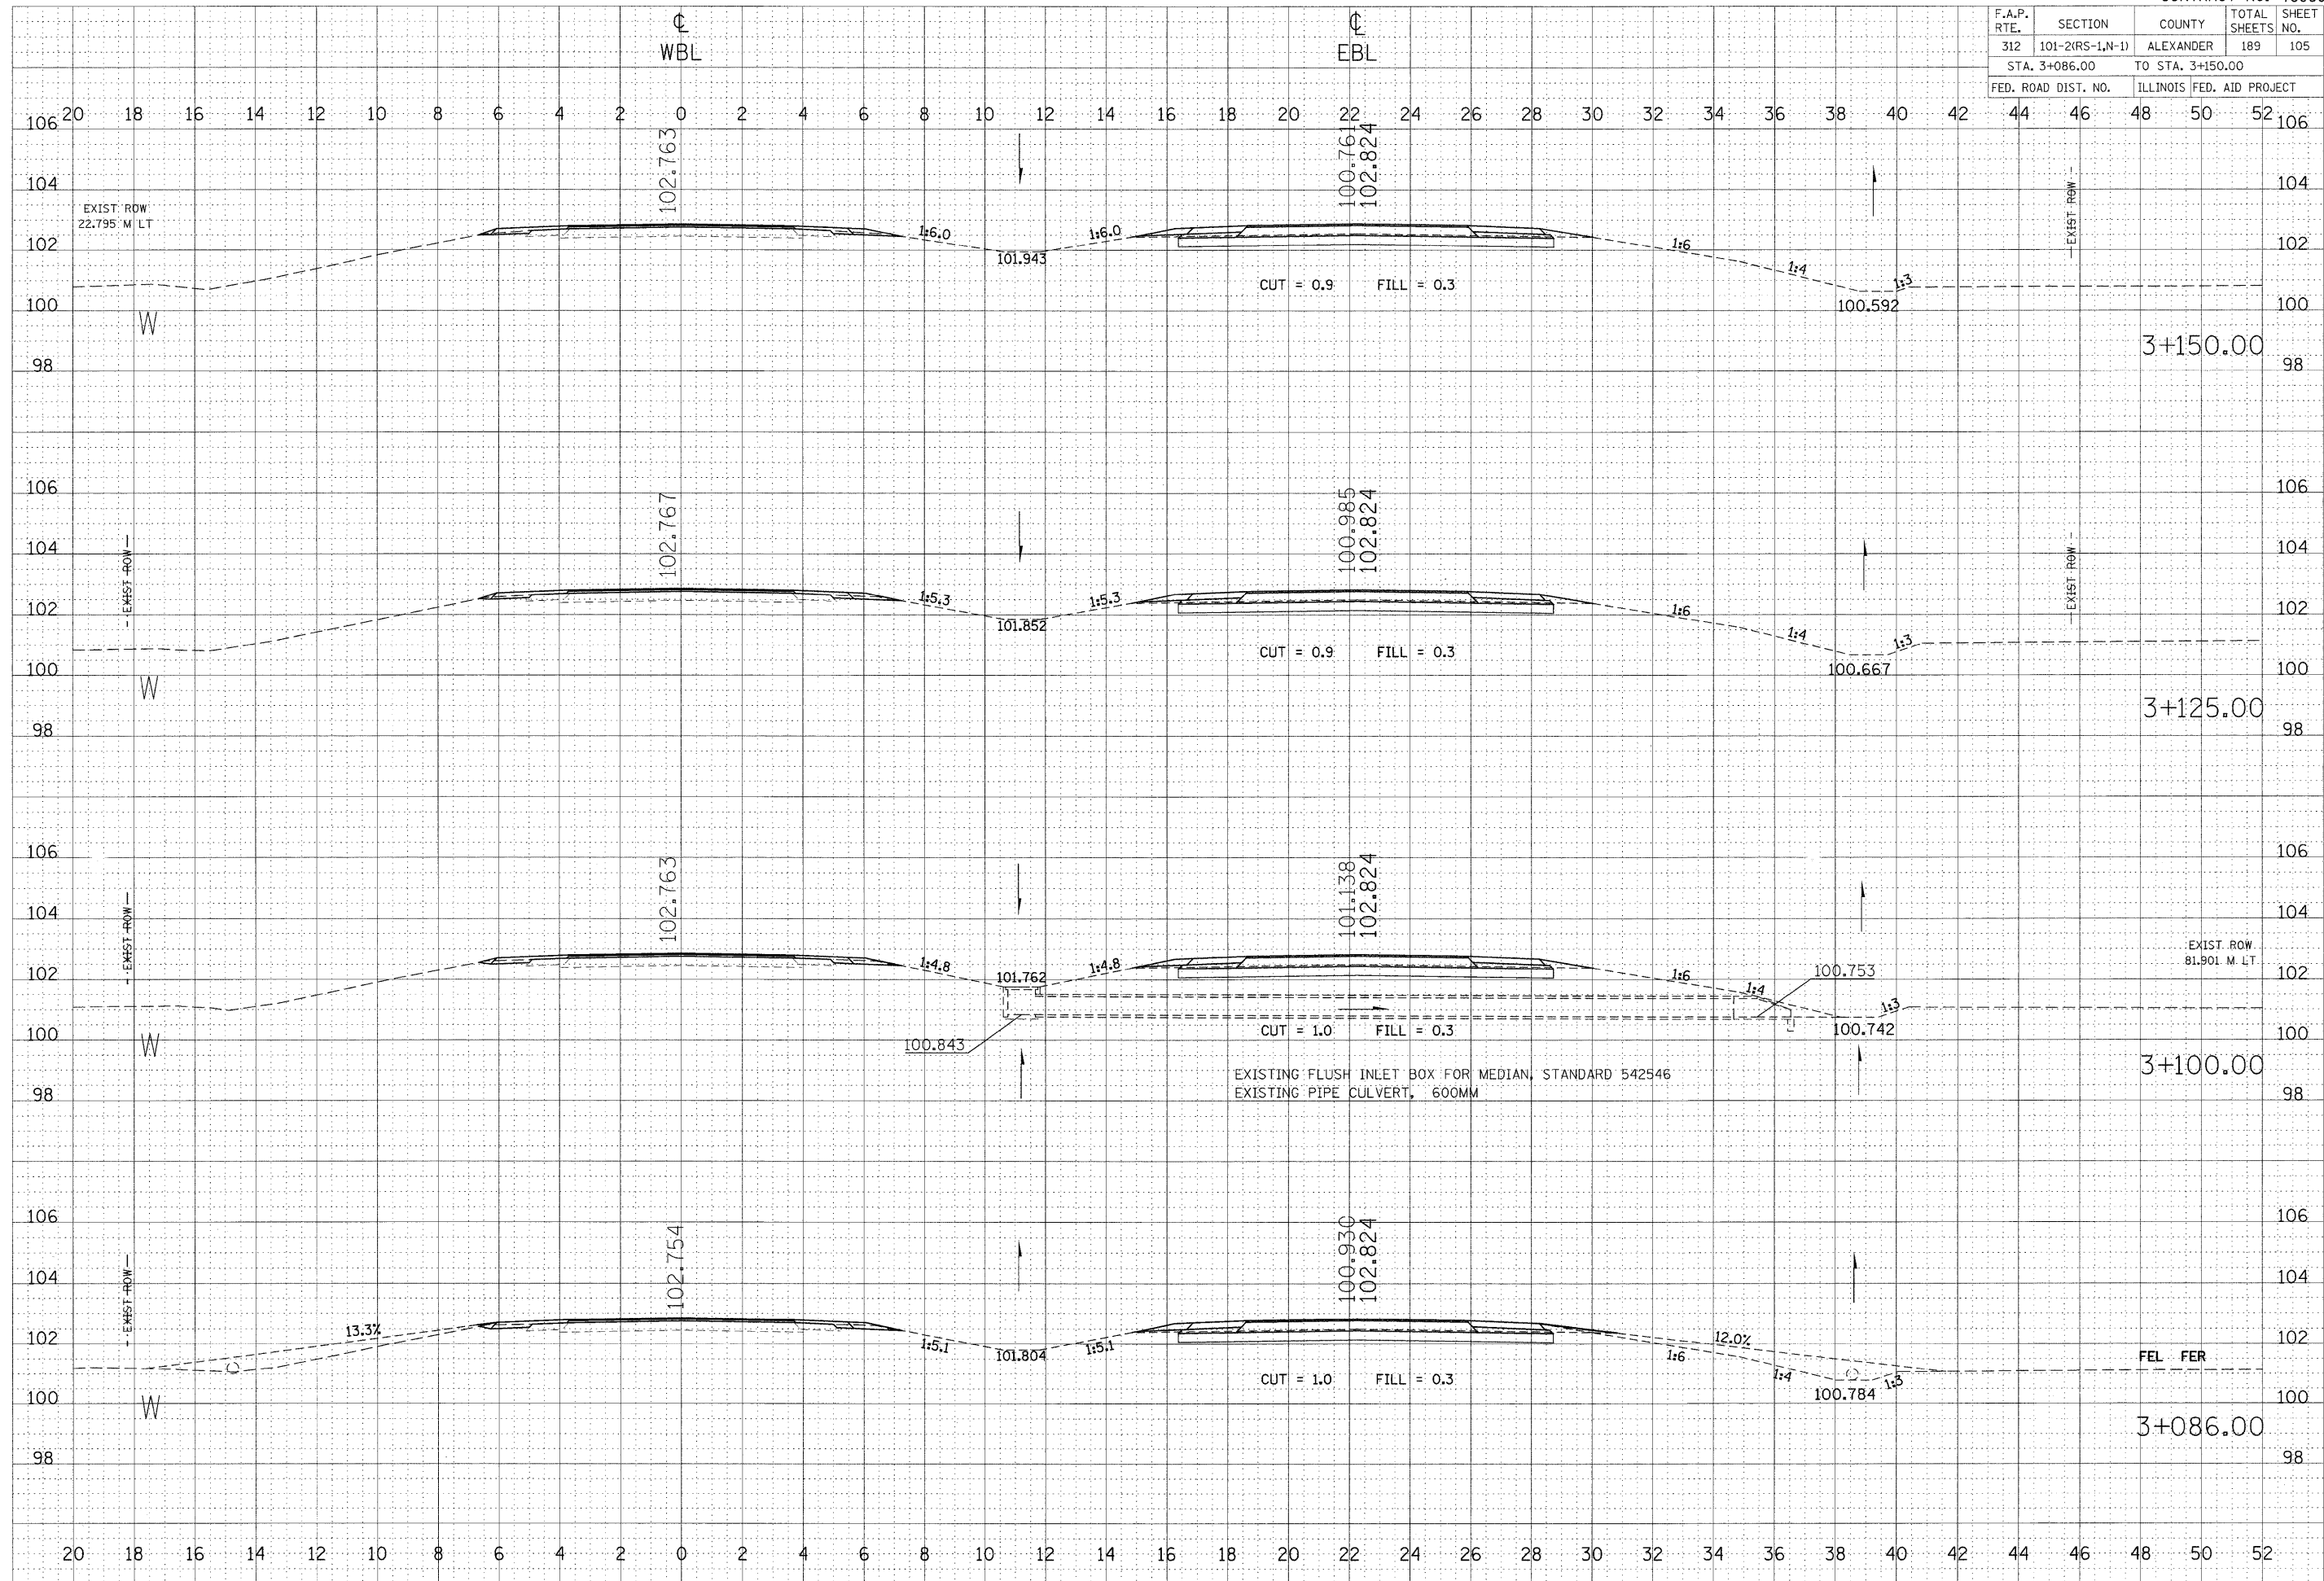

DATE	BY

SURVEYED
 SURVEY
 NOTE BOOK
 TEMPLATE
 AREAS
 CHECKED
 NO.

DATE	BY

ORIGINAL
 SURVEY
 NO.

PLOT DATE = 9/17/2009
 PLOT SCALE = 1" = 20.0000' m / ft.
 USER NAME = jefkuchel