


F.A.P. RTE.	SECTION	COUNTY	TOTAL SHEETS	SHEET NO.
312	101-2(RS-1,N-1)	ALEXANDER	189	111
STA. 3+550.00		TO STA. 3+600.00		
FED. ROAD DIST. NO.		ILLINOIS FED. AID PROJECT		

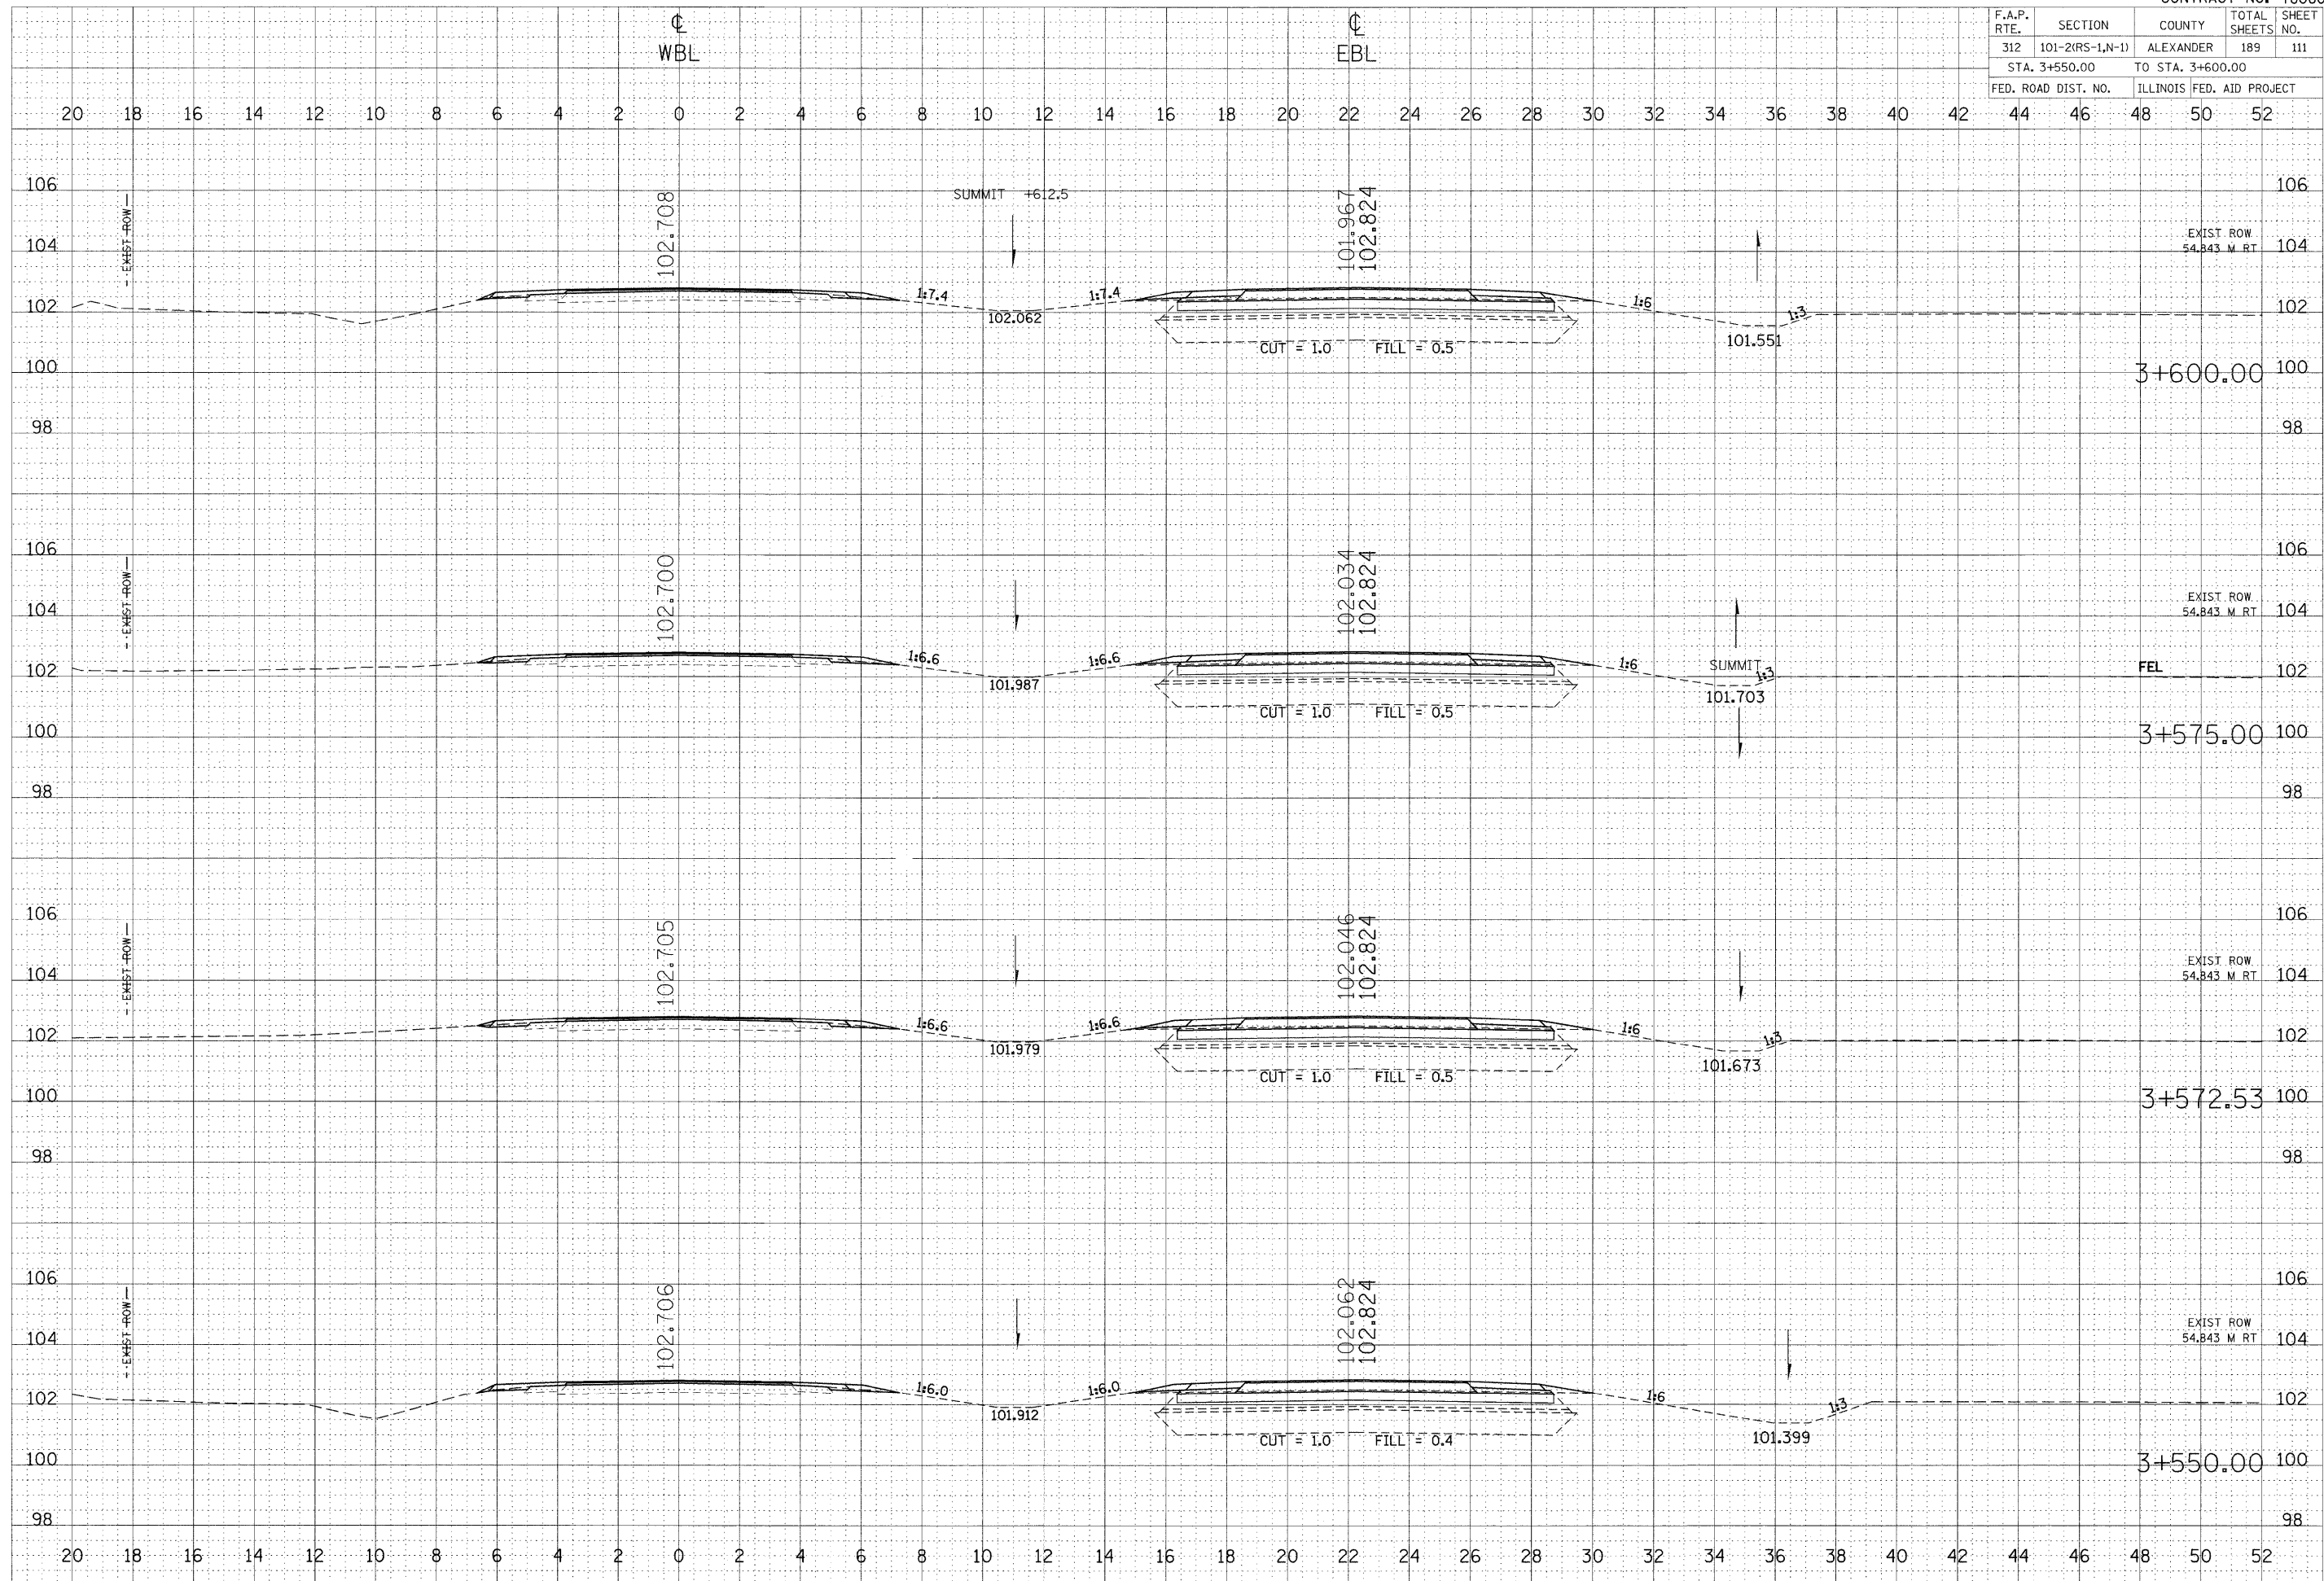

FINAL SURVEY BY DATE
 SURVEYED BY
 NOTE BOOK NO.
 TEMPLATE NO.
 AREAS CHECKED

ORIGINAL SURVEY BY DATE
 SURVEYED BY
 NOTE BOOK NO.
 TEMPLATE NO.
 AREAS CHECKED

PLOT DATE = 9/17/2009
 FILE NAME = C:\p1\p1001\LEFT\101-2(RS-1,N-1)\101-2(RS-1,N-1)-R146.dwg
 PLOT SCALE = 1/8" = 100'
 USER NAME = jef@hatch