


F.A.P. RTE.	SECTION	COUNTY	TOTAL SHEETS	SHEET NO.
312	101-2(RS-1,N-1)	ALEXANDER	189	114
STA. 3+800.00 TO STA. 3+850.00				
FED. ROAD DIST. NO.		ILLINOIS	FED. AID PROJECT	

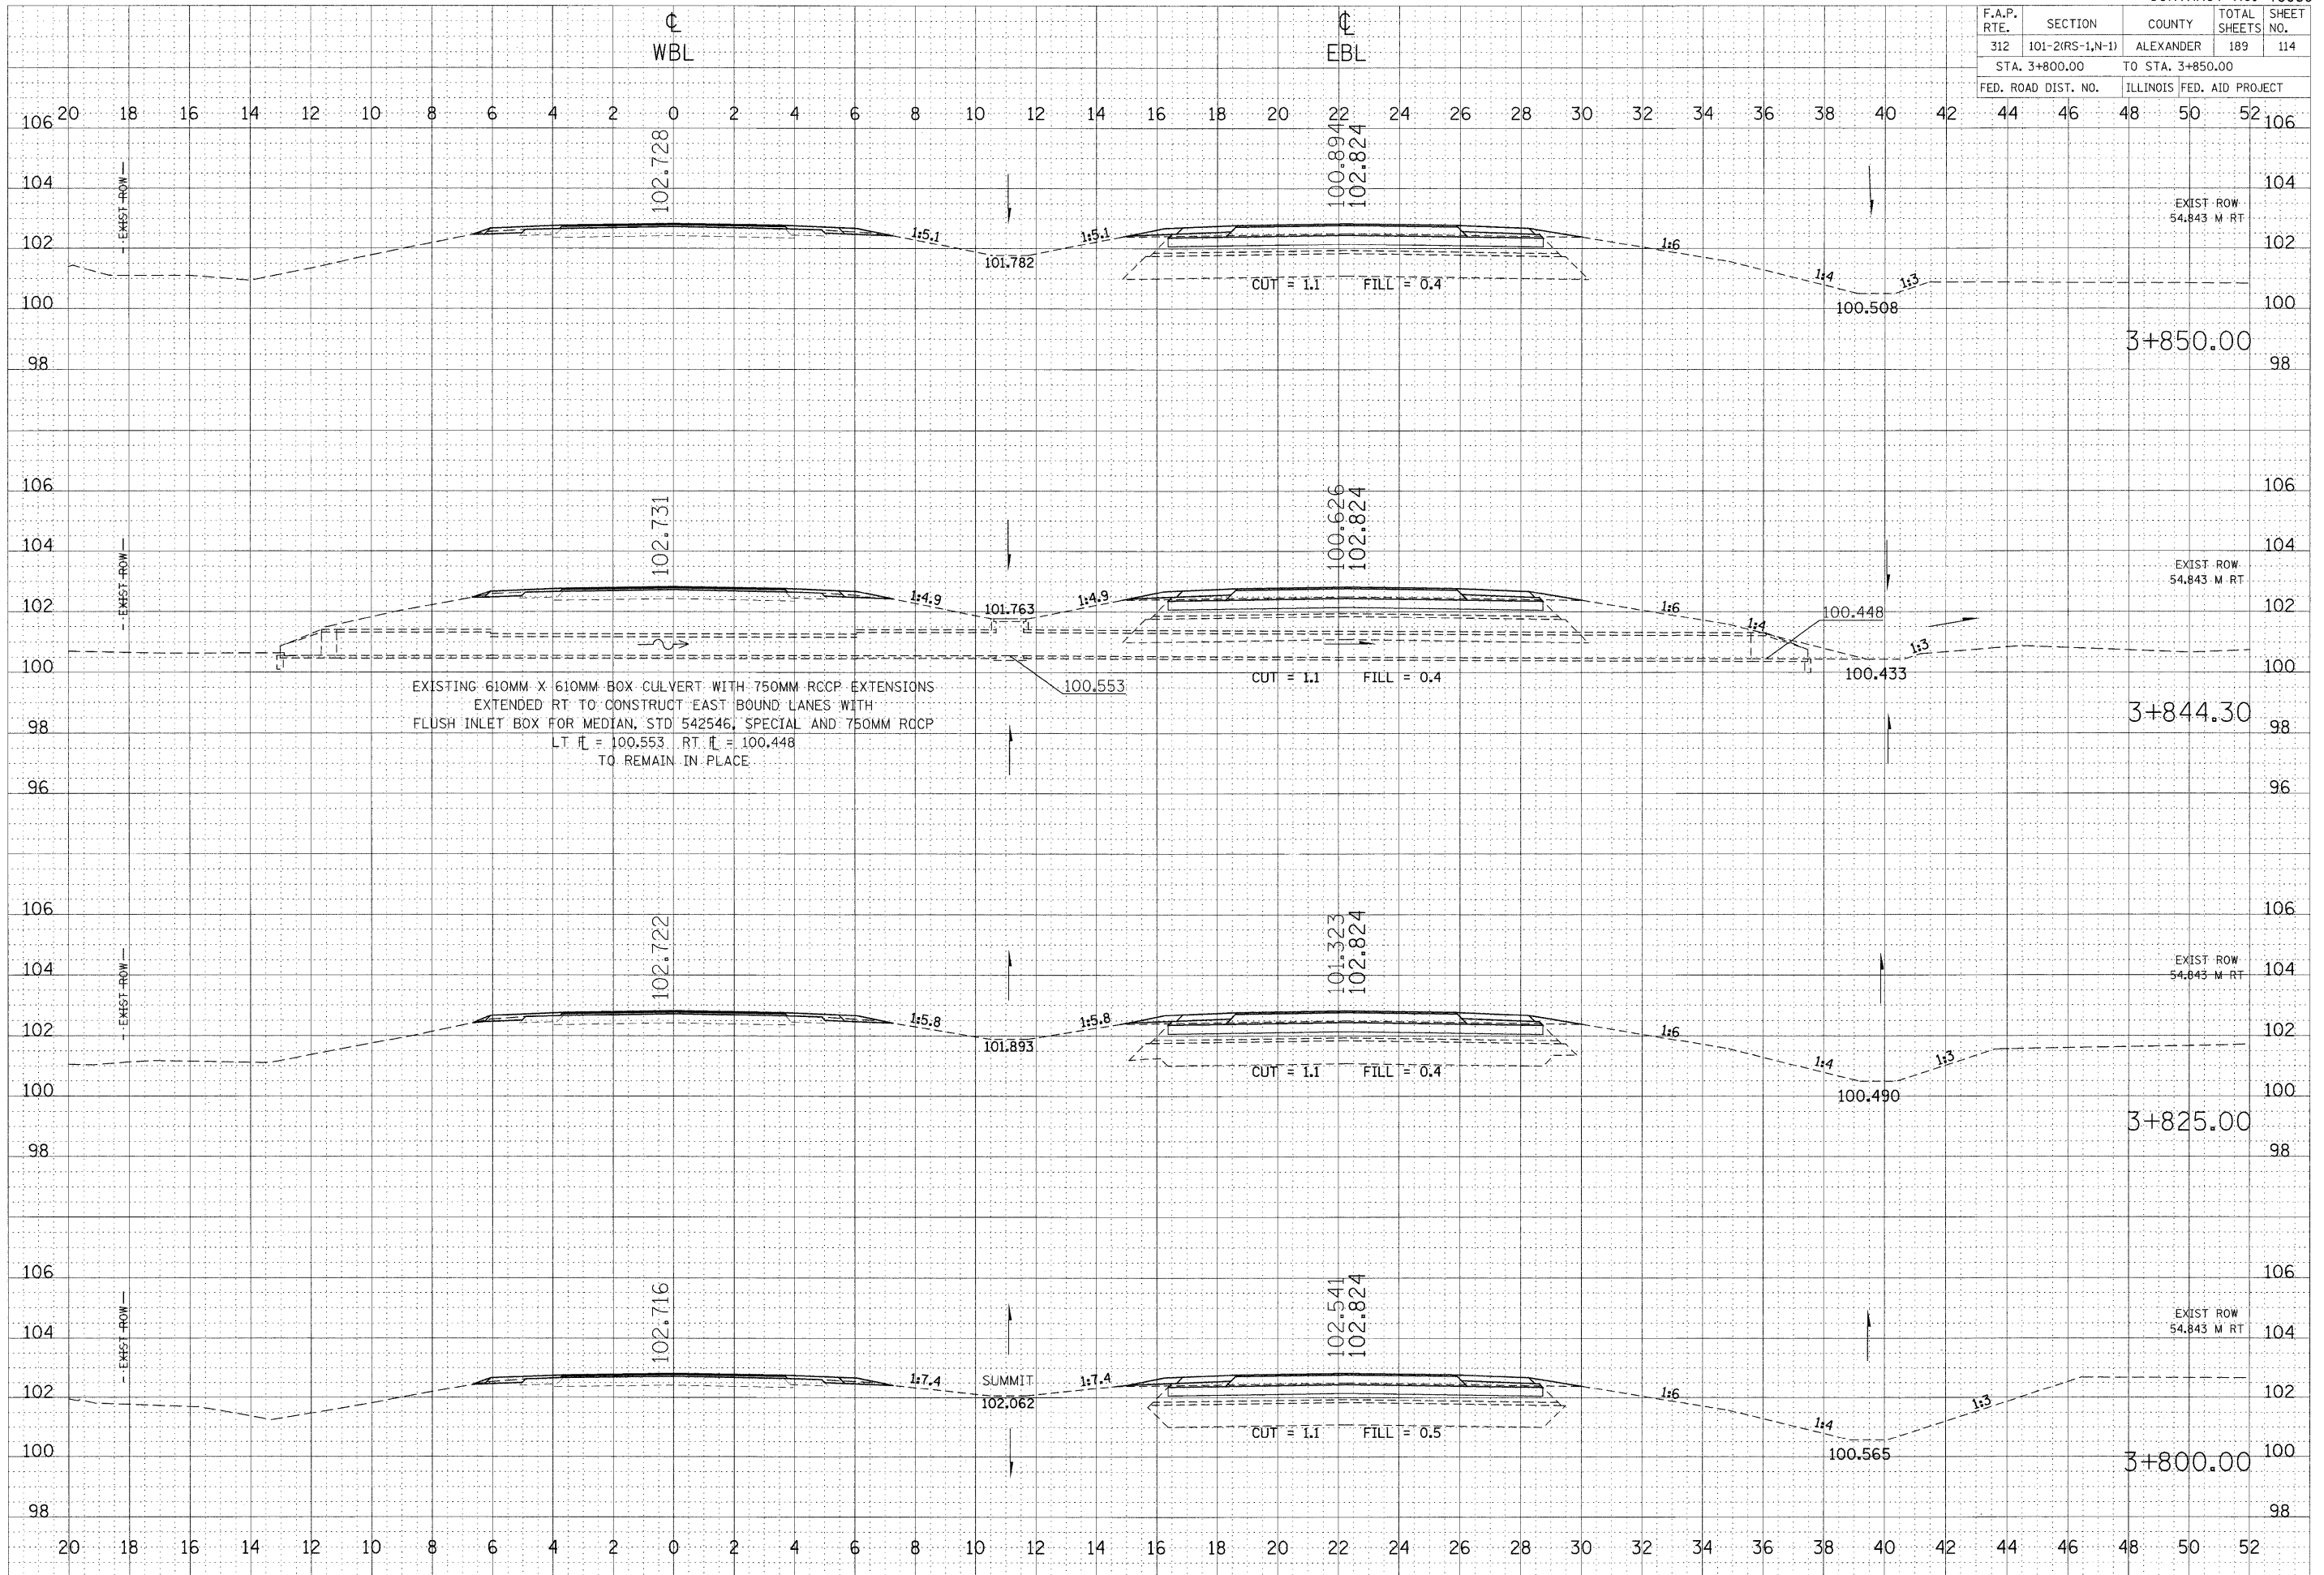

FINAL SURVEY BY DATE
 SURVEYED BY DATE
 NOTE BOOK NO.
 TEMPLATE NO.
 AREAS CHECKED

ORIGINAL SURVEY BY DATE
 SURVEYED BY DATE
 FILE NAME
 USER NAME

PLOT DATE = 9/17/2009
 FILE NAME = c:\pva\work\pva\1001\LEFT\WCHOLE.dwg
 SCALE = 100.0000 m / in
 USER NAME = jstward