


F.A.P. RTE.	SECTION	COUNTY	TOTAL SHEETS	SHEET NO.
312	101-2(RS-1,N-1)	ALEXANDER	189	117
STA. 4+025.00		TO STA. 4+075.00		
FED. ROAD DIST. NO.		ILLINOIS	FED. AID PROJECT	
44	46	48	50	52

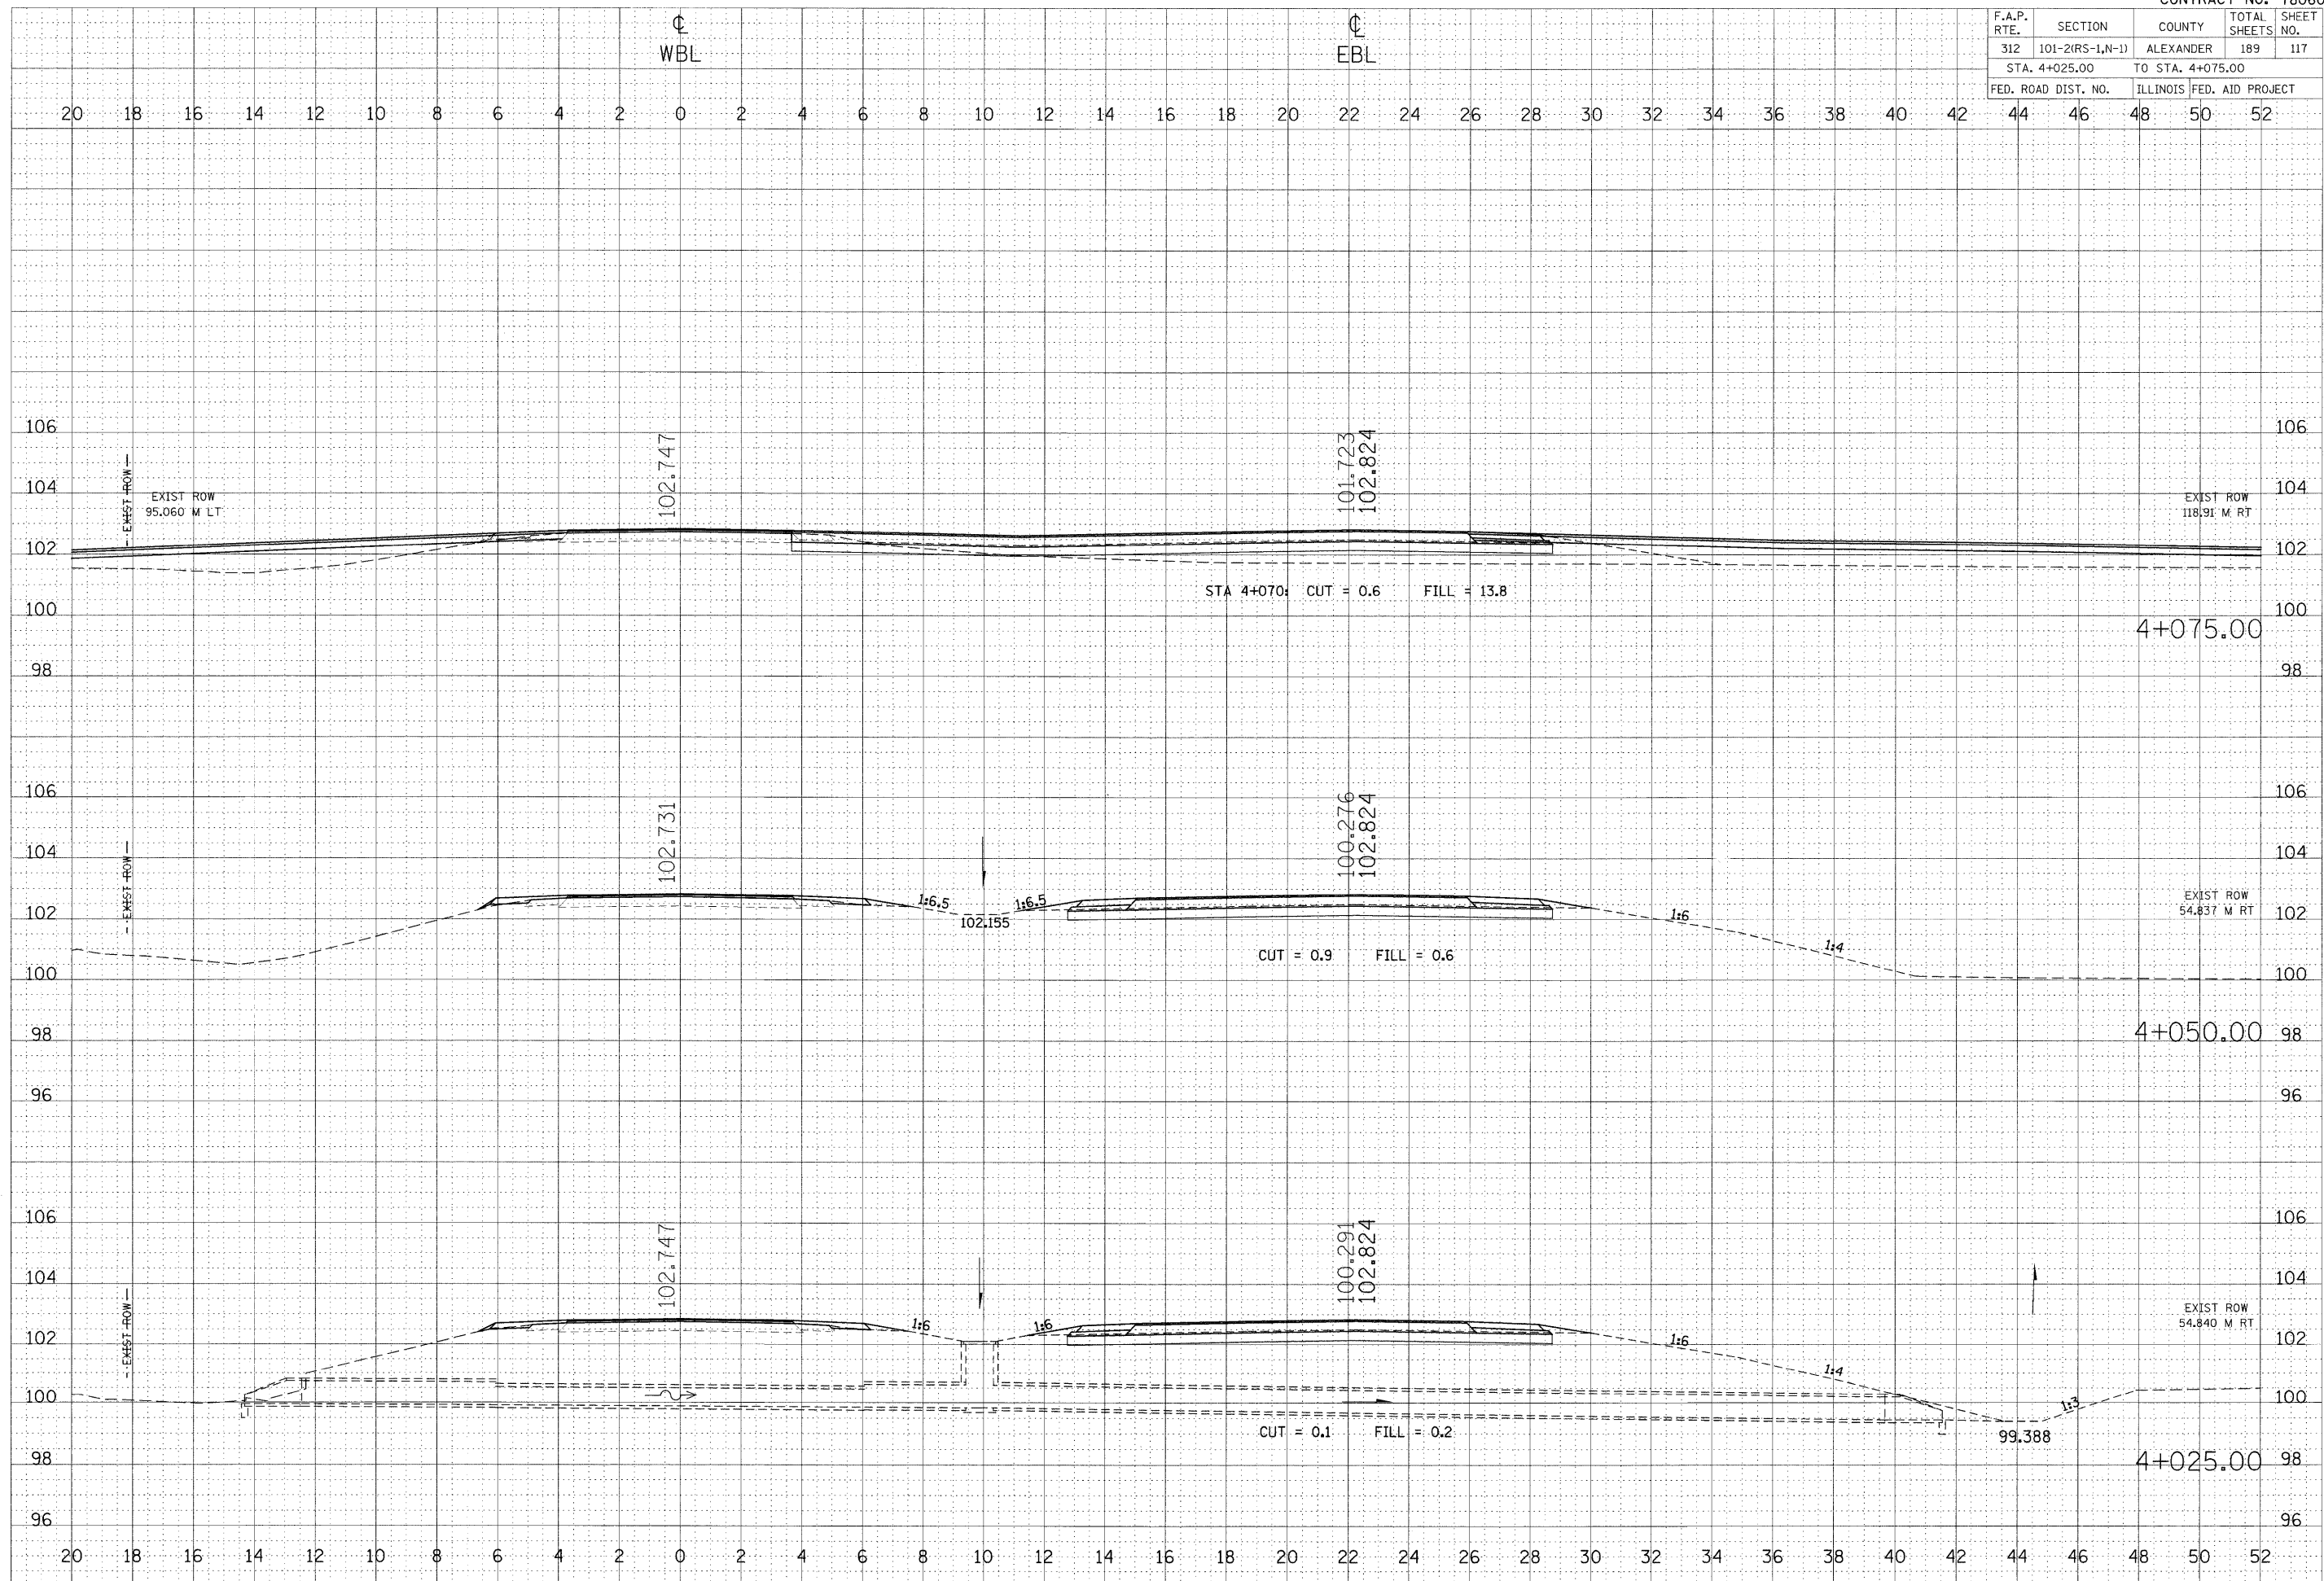

FINAL SURVEY	SURVEYED	DATE
NOTE BOOK	TEMPLATE	
AREAS	CHECKED	
NO.		

ORIGINAL SURVEY	SURVEYED	DATE
NOTE BOOK	TEMPLATE	
AREAS	CHECKED	
NO.		

PLOT DATE = 9/17/2009
 FILE NAME = \\s1\p1\DOT\LEFT\WCHDL\004650\002599\RT146\sta425.mxd
 PLOT SCALE = 100/0.0000 m / M.
 USER NAME = leftwchdl