


F.A.P. RTE.	SECTION	COUNTY	TOTAL SHEETS	SHEET NO.
312	101-2(RS-1,N-1)	ALEXANDER	189	132
STA. 5+000.00		TO STA. 5+050.00		
FED. ROAD DIST. NO.		ILLINOIS	FED. AID PROJECT	

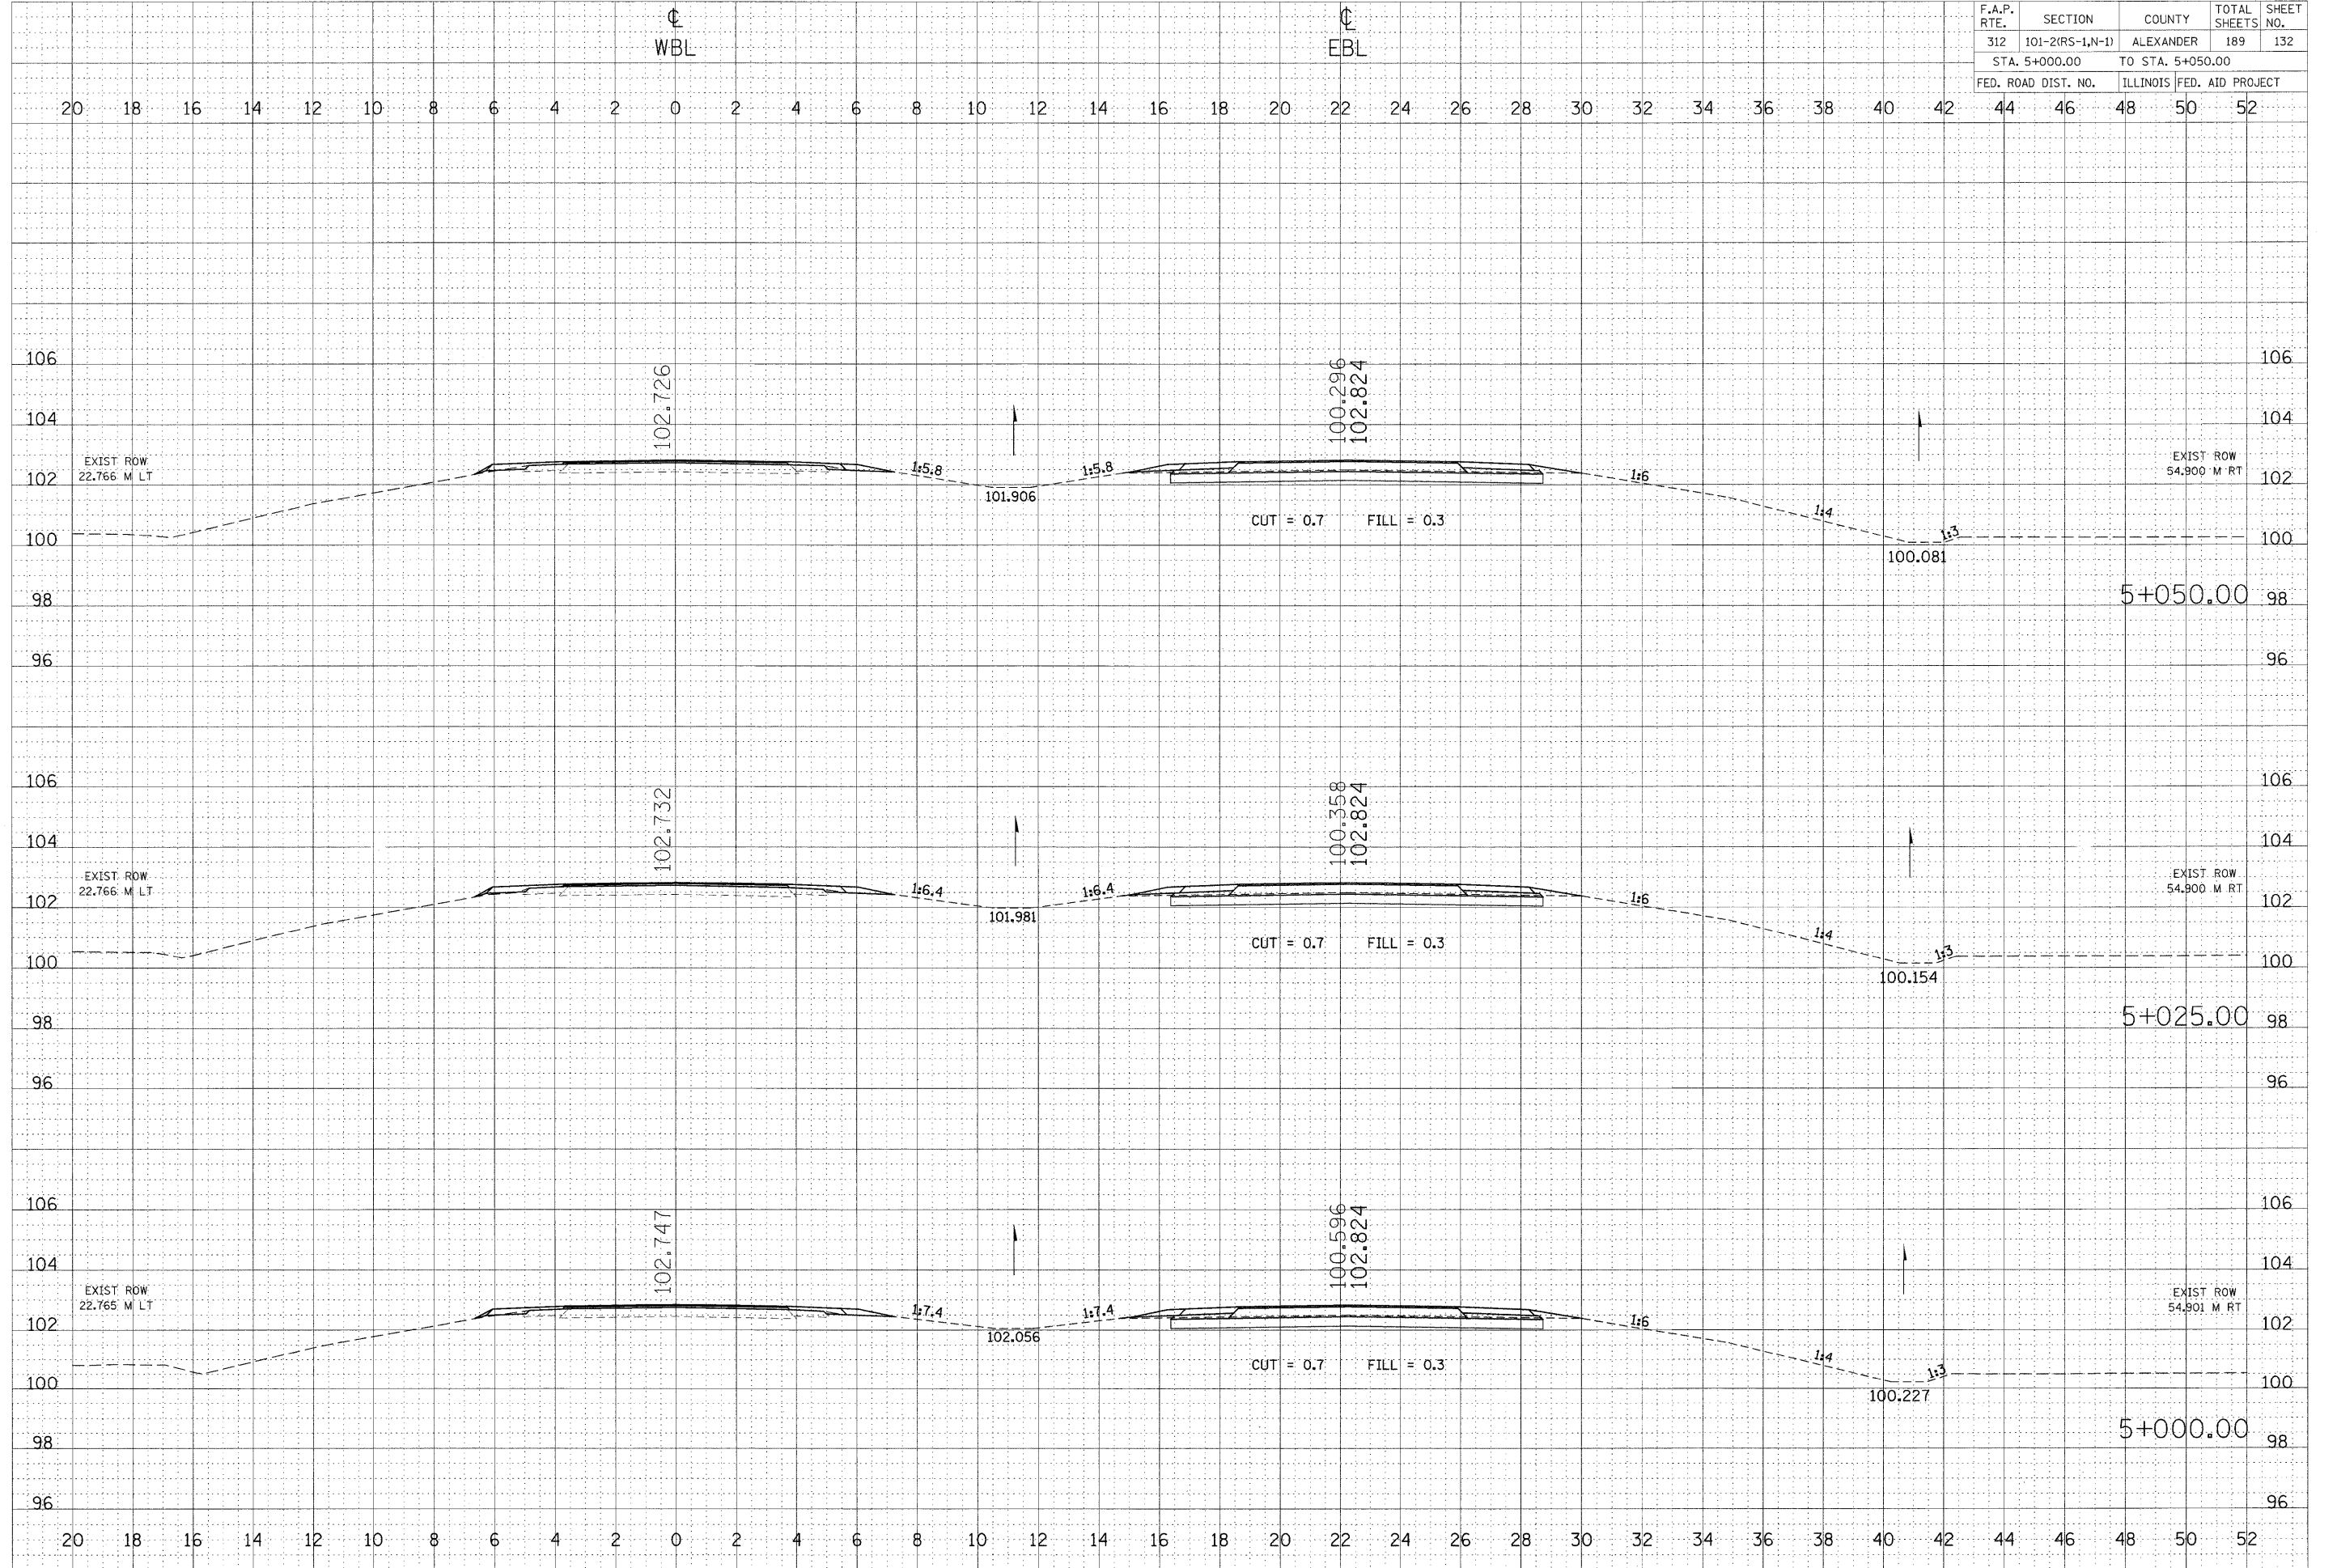

FINAL SURVEY	SURVEYED	BY	DATE
NO.	NO.		

ORIGINAL SURVEY	SURVEYED	BY	DATE
NO.	NO.		

PLOT DATE = 9/17/2009
 FILE NAME = c:\pvc-wor\pvc\101-2(RS-1,N-1)\DOT\LEFT\TWOCHD1\5+000.00\5+000.00-R146ch1p-C2.m32
 PLOT SCALE = 100.0000 m / M.
 USER NAME = jef*twchd1