


F.A.P. RTE.	SECTION	COUNTY	TOTAL SHEETS	SHEET NO.
312	101-2(RS-1,N-1)	ALEXANDER	189	135
STA. 5+175.00		TO STA. 5+250.00		
FED. ROAD DIST. NO.		ILLINOIS FED. AID PROJECT		

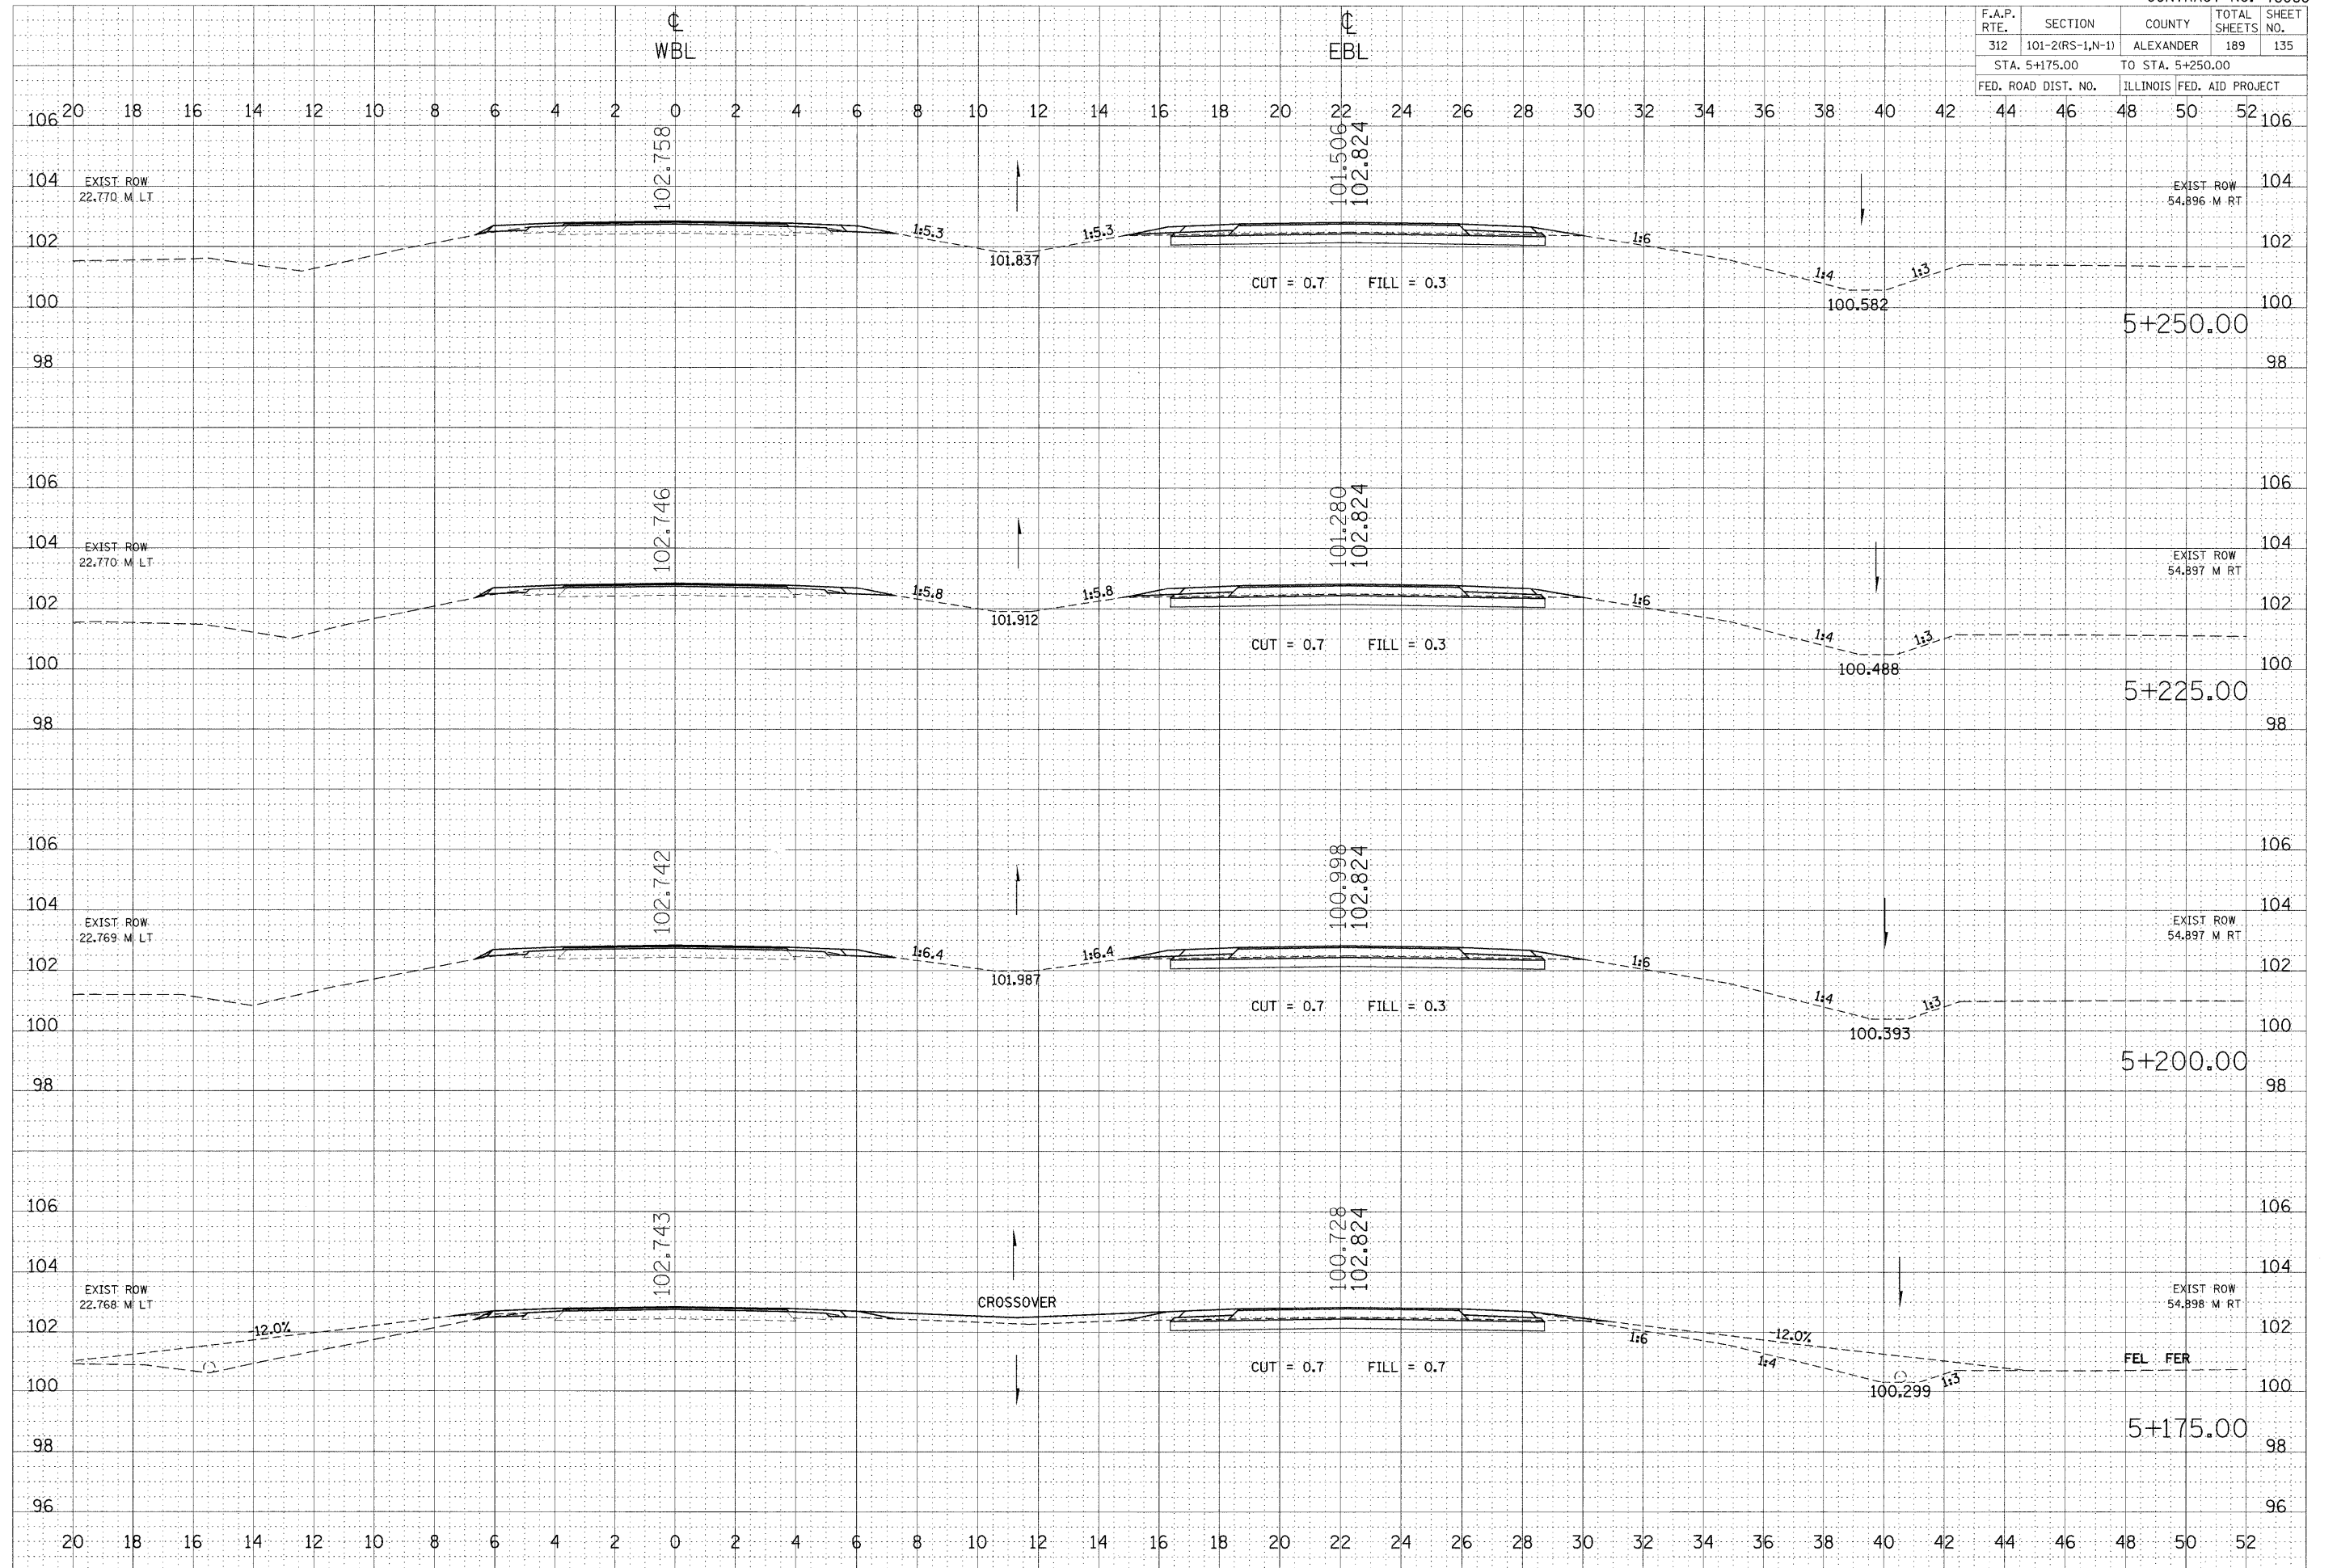

DATE	BY

DATE	BY

DATE	BY

PLOT DATE = 9/17/2009
 FILE NAME = c:\p\work\p\dot\left\w\chd\chd\102599x-r146shs-c2m32
 PLOT SCALE = 100.0000 m / M.
 USER NAME = leftwchd