


F.A.P. RTE.	SECTION	COUNTY	TOTAL SHEETS	SHEET NO.
312	101-2(RS-1,N-1)	ALEXANDER	189	136
STA. 5+262.70		TO STA. 5+325.00		
FED. ROAD DIST. NO.		ILLINOIS FED. AID PROJECT		

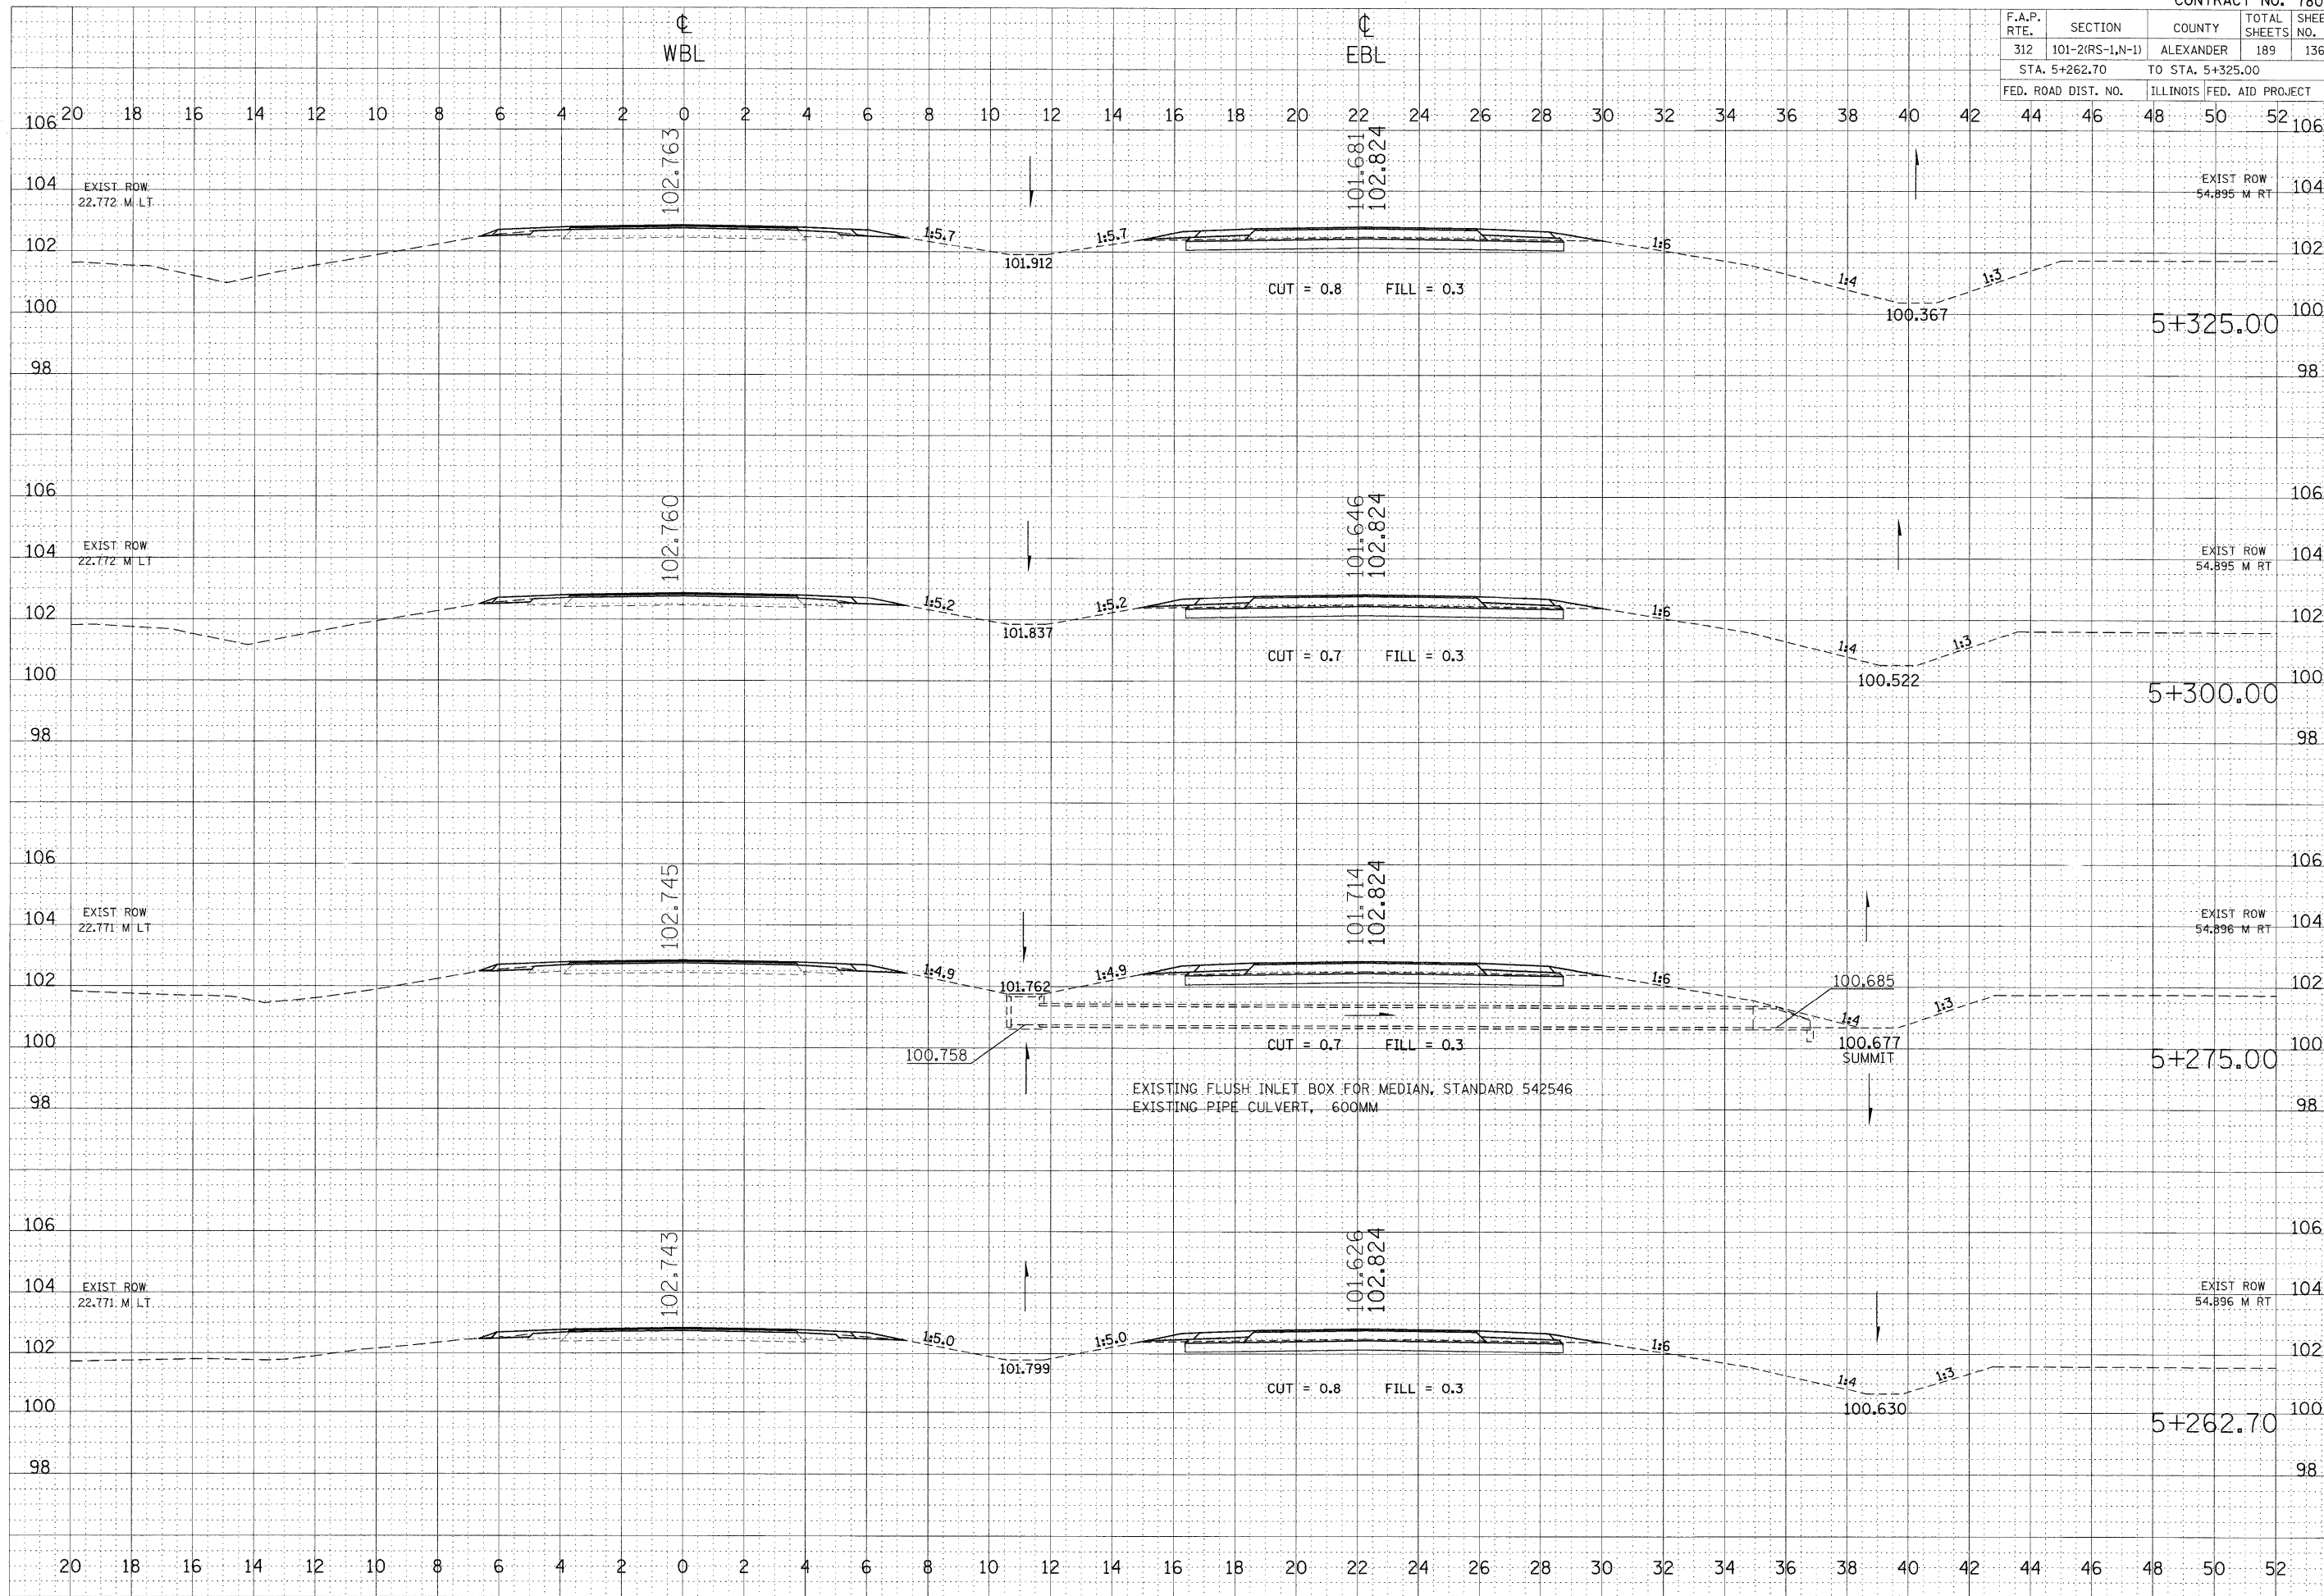

DATE
BY
SURVEYED
PLOTTED
NOTE BOOK
AREAS CHECKED
NO.

DATE
BY
SURVEYED
PLOTTED
NOTE BOOK
AREAS CHECKED
NO.

PLOT DATE = 9/17/2003
 FILE NAME = c:\pva\work\1\PI\DOT\LEFT\101\101-2\RS-1\146\shp\146shp.c2m32
 USER = SA
 SCALE = 1000.0000 m / H
 USER NAME = Burtwood