


F.A.P. RTE.	SECTION	COUNTY	TOTAL SHEETS	SHEET NO.
312	101-2(RS-1,N-1)	ALEXANDER	189	142
STA. 5+675.00		TO STA. 5+700.00		
FED. ROAD DIST. NO.		ILLINOIS FED. AID PROJECT		

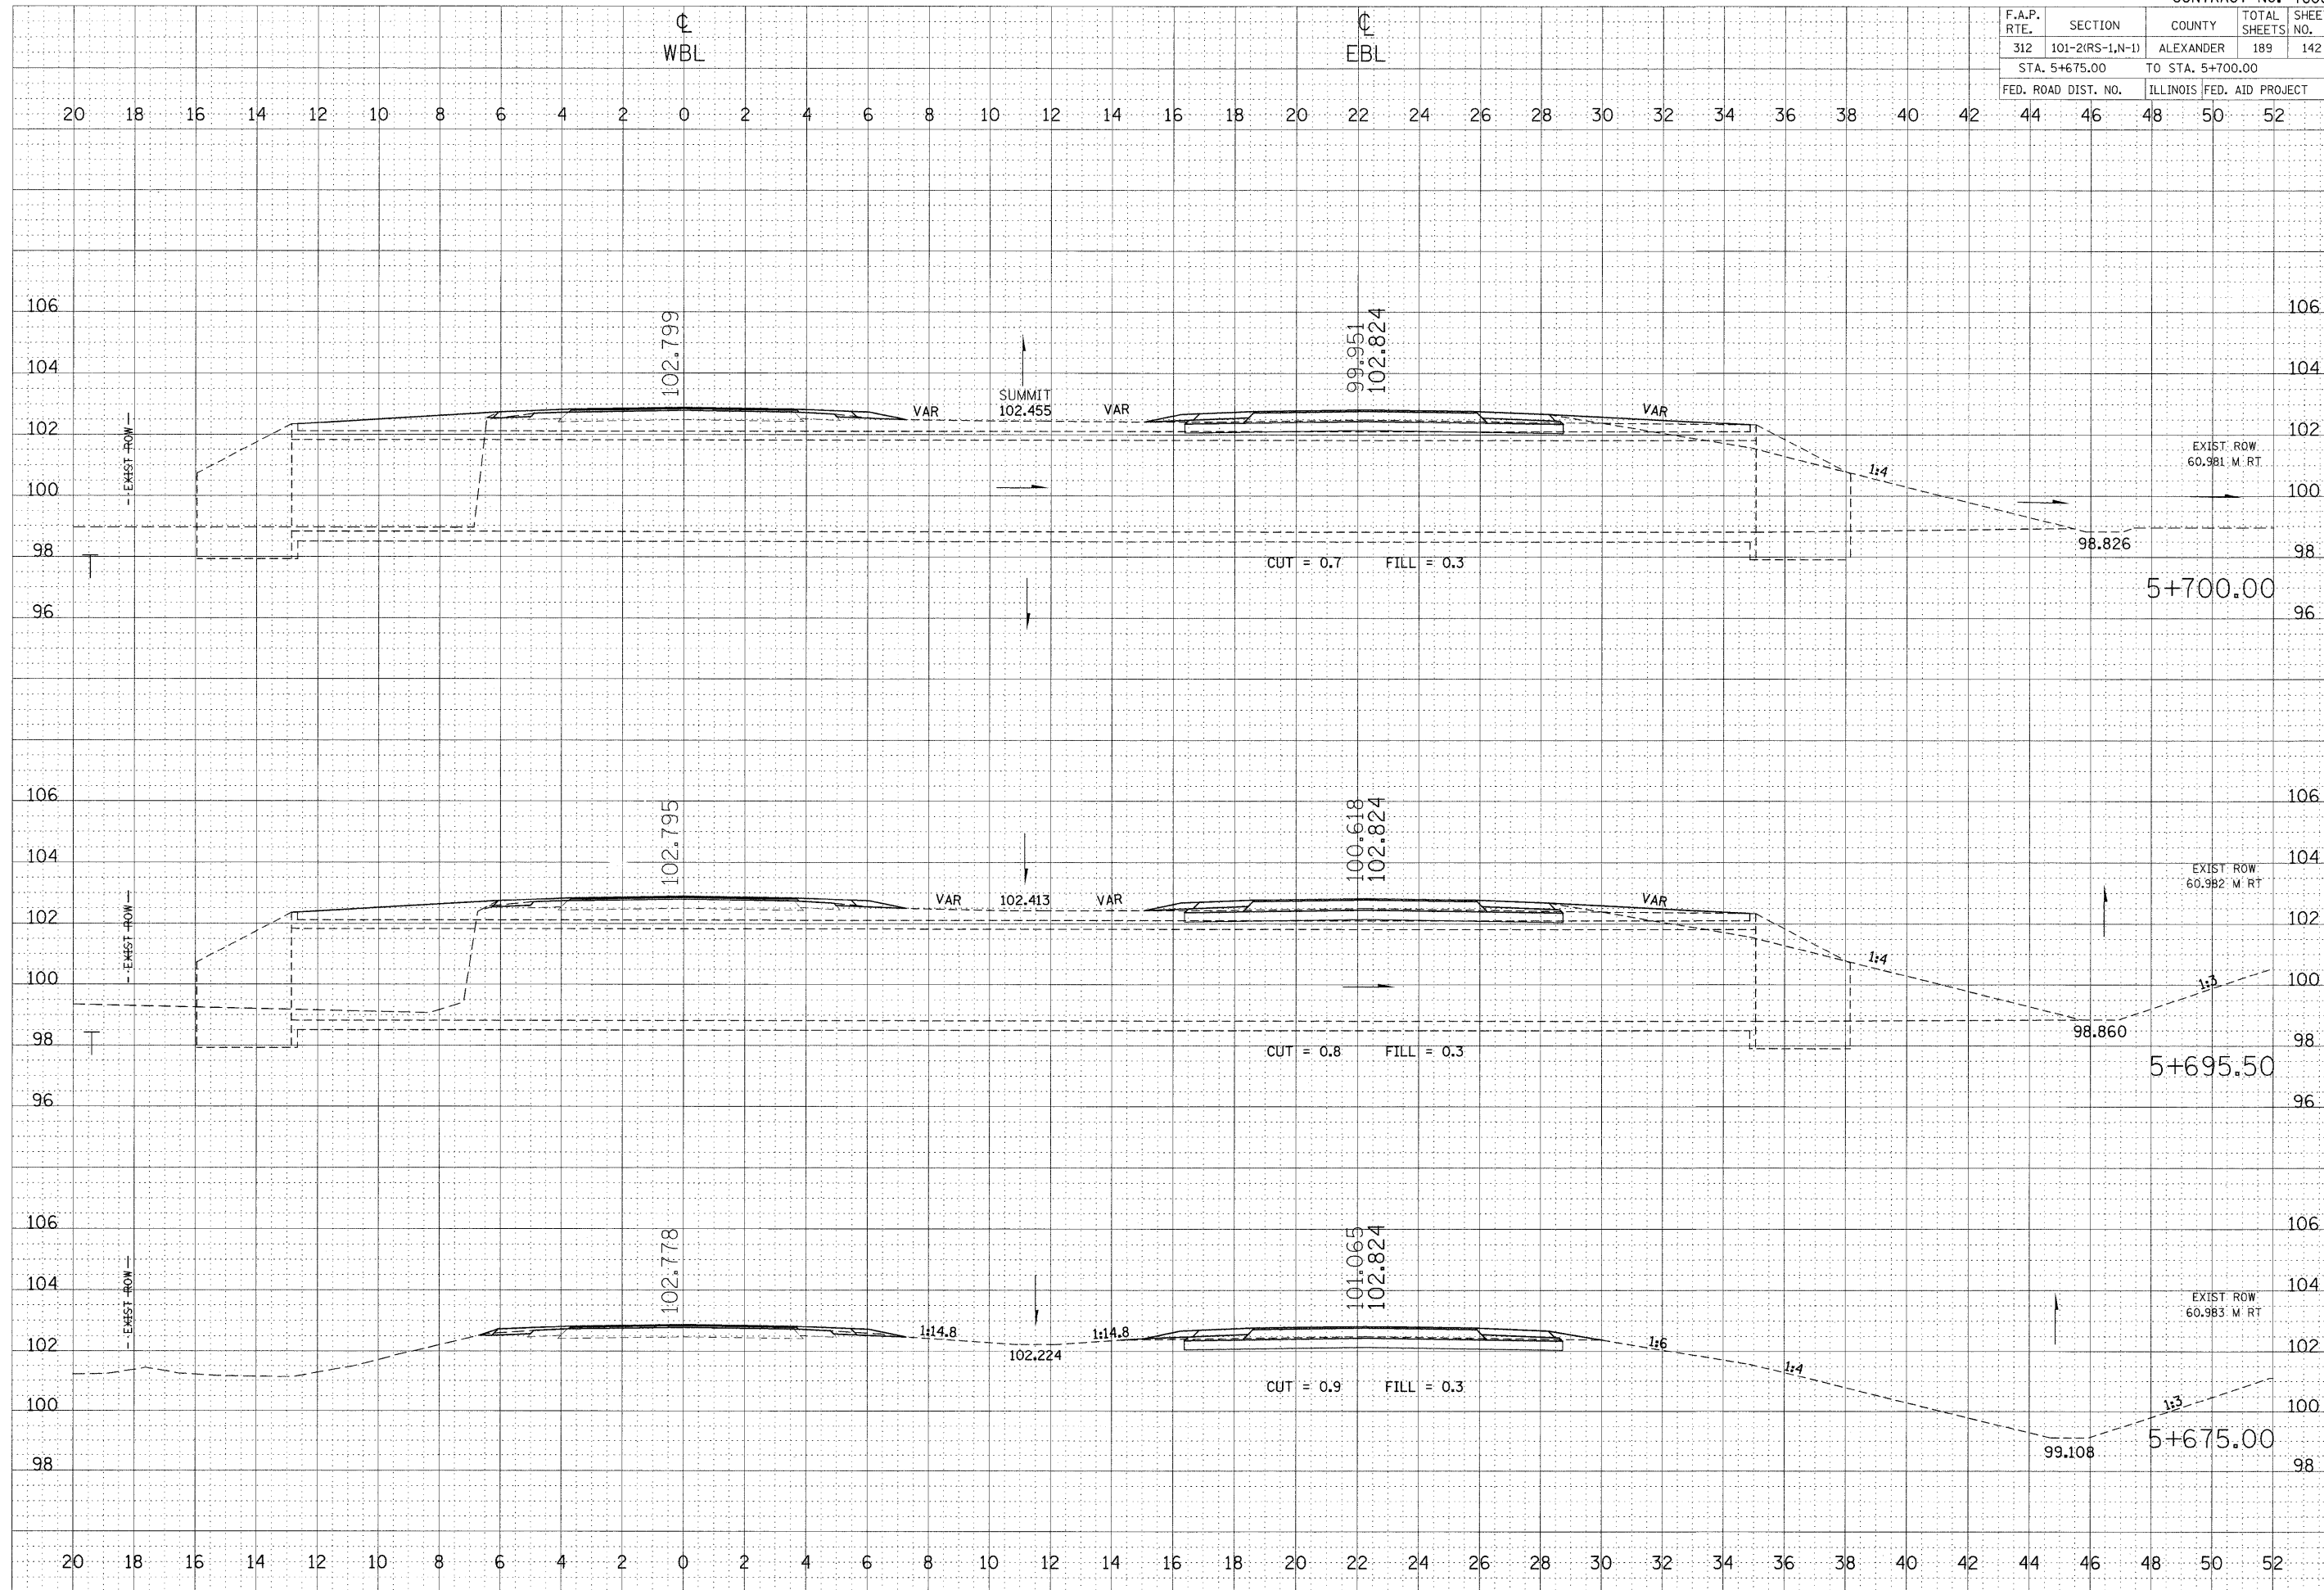

FINAL SURVEY BY DATE
 SURVEYED BY
 NOTE BOOK NO.
 TEMPLATES
 AREAS CHECKED

ORIGINAL SURVEY BY DATE
 SURVEYED BY
 FILE NAME
 PLOT SCALE
 USER NAME

PLOT DATE = 9/17/2009
 FILE NAME = \\s:\projects\101-2(rs-1,n-1)\101-2(rs-1,n-1)-142.dwg
 PLOT SCALE = 1/8" = 100'
 USER NAME = jefwchd