


F.A.P. RTE.	SECTION	COUNTY	TOTAL SHEET NO.	
312	101-2(RS-1,N-1)	ALEXANDER	189	151
STA. 41+665.00		TO STA. 41+680.00		
FED. ROAD DIST. NO.		ILLINOIS	FED. AID PROJECT	

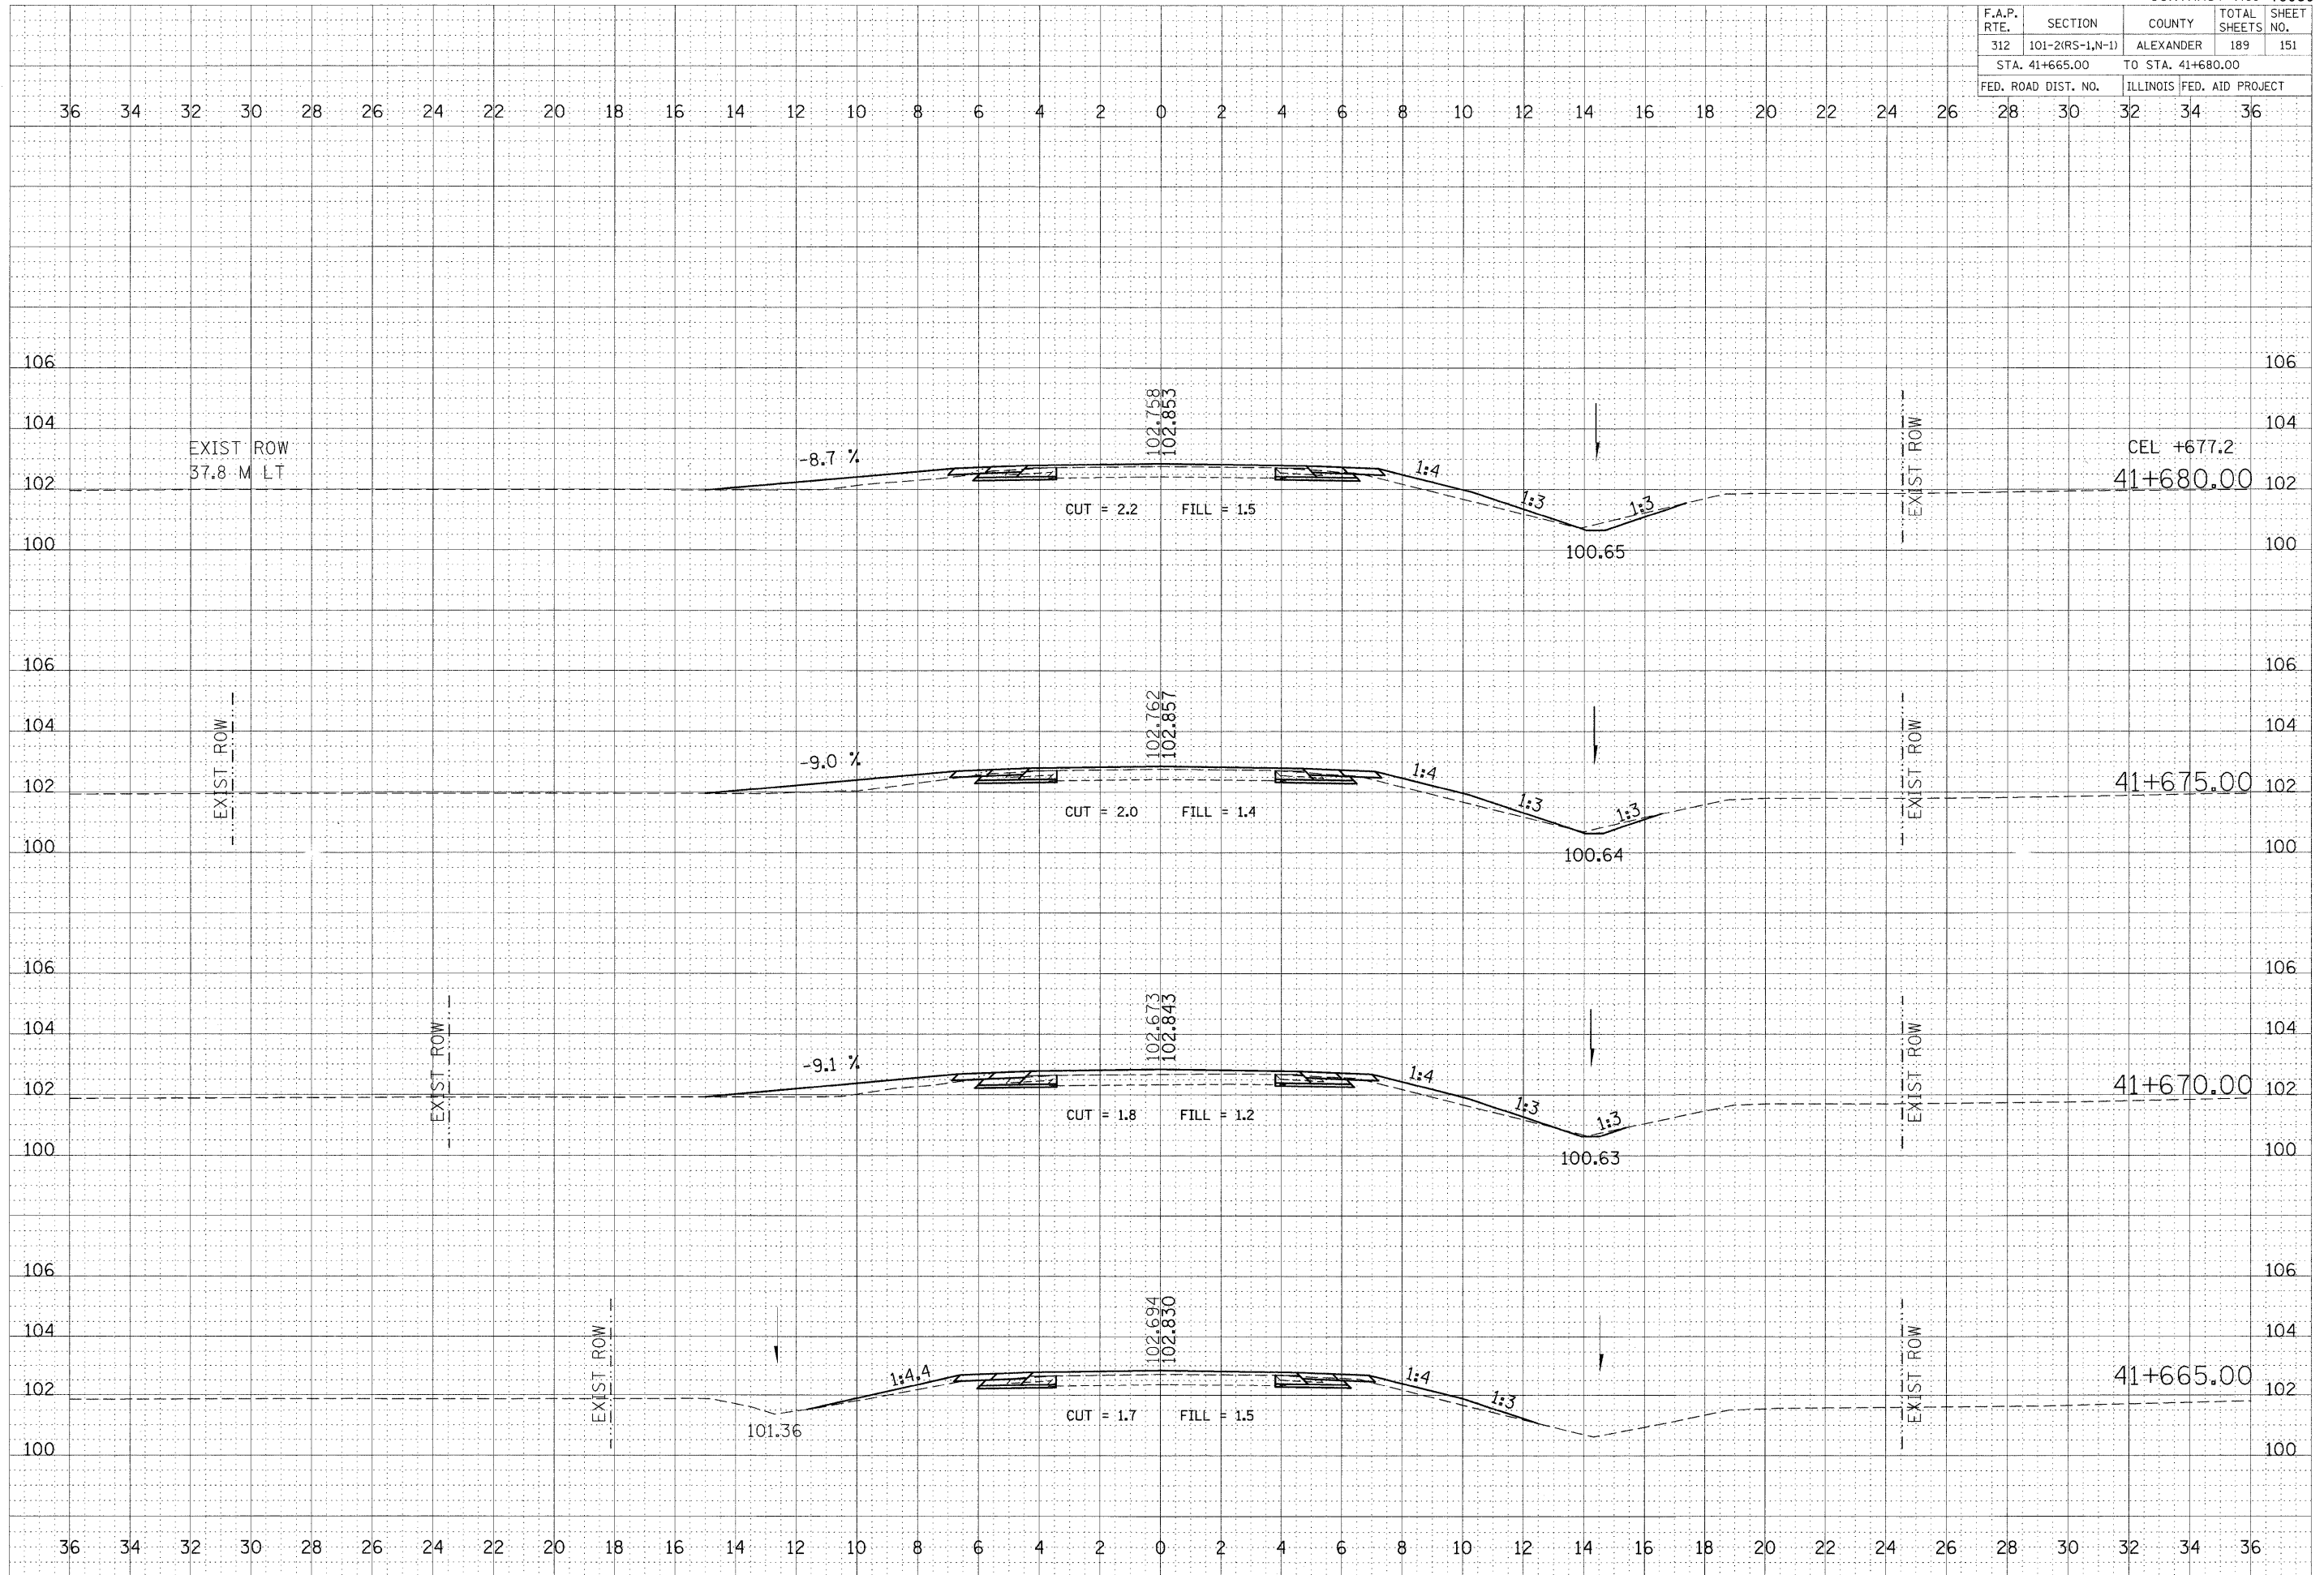

DATE	BY

FINAL SURVEY
SURVEYED
PLOTTED
NOTE BOOK
AREAS
NO.

DATE	BY

ORIGINAL SURVEY
SURVEYED
PLOTTED
NOTE BOOK
AREAS
NO.

PLOT DATE = 9/17/2009
FILE NAME = c:\pva\work\A\PROJECTS\LEFT\CH03\CH03.dwg
PLOT SCALE = 100.0000 m / H.
USER NAME = jef.turndal