


F.A.P. RTE.	SECTION	COUNTY	TOTAL SHEETS	SHEET NO.
312	101-2(RS-1,N-1)	ALEXANDER	189	159
STA. 41+825.00		TO STA. 41+840.00		
FED. ROAD DIST. NO.		ILLINOIS FED. AID PROJECT		

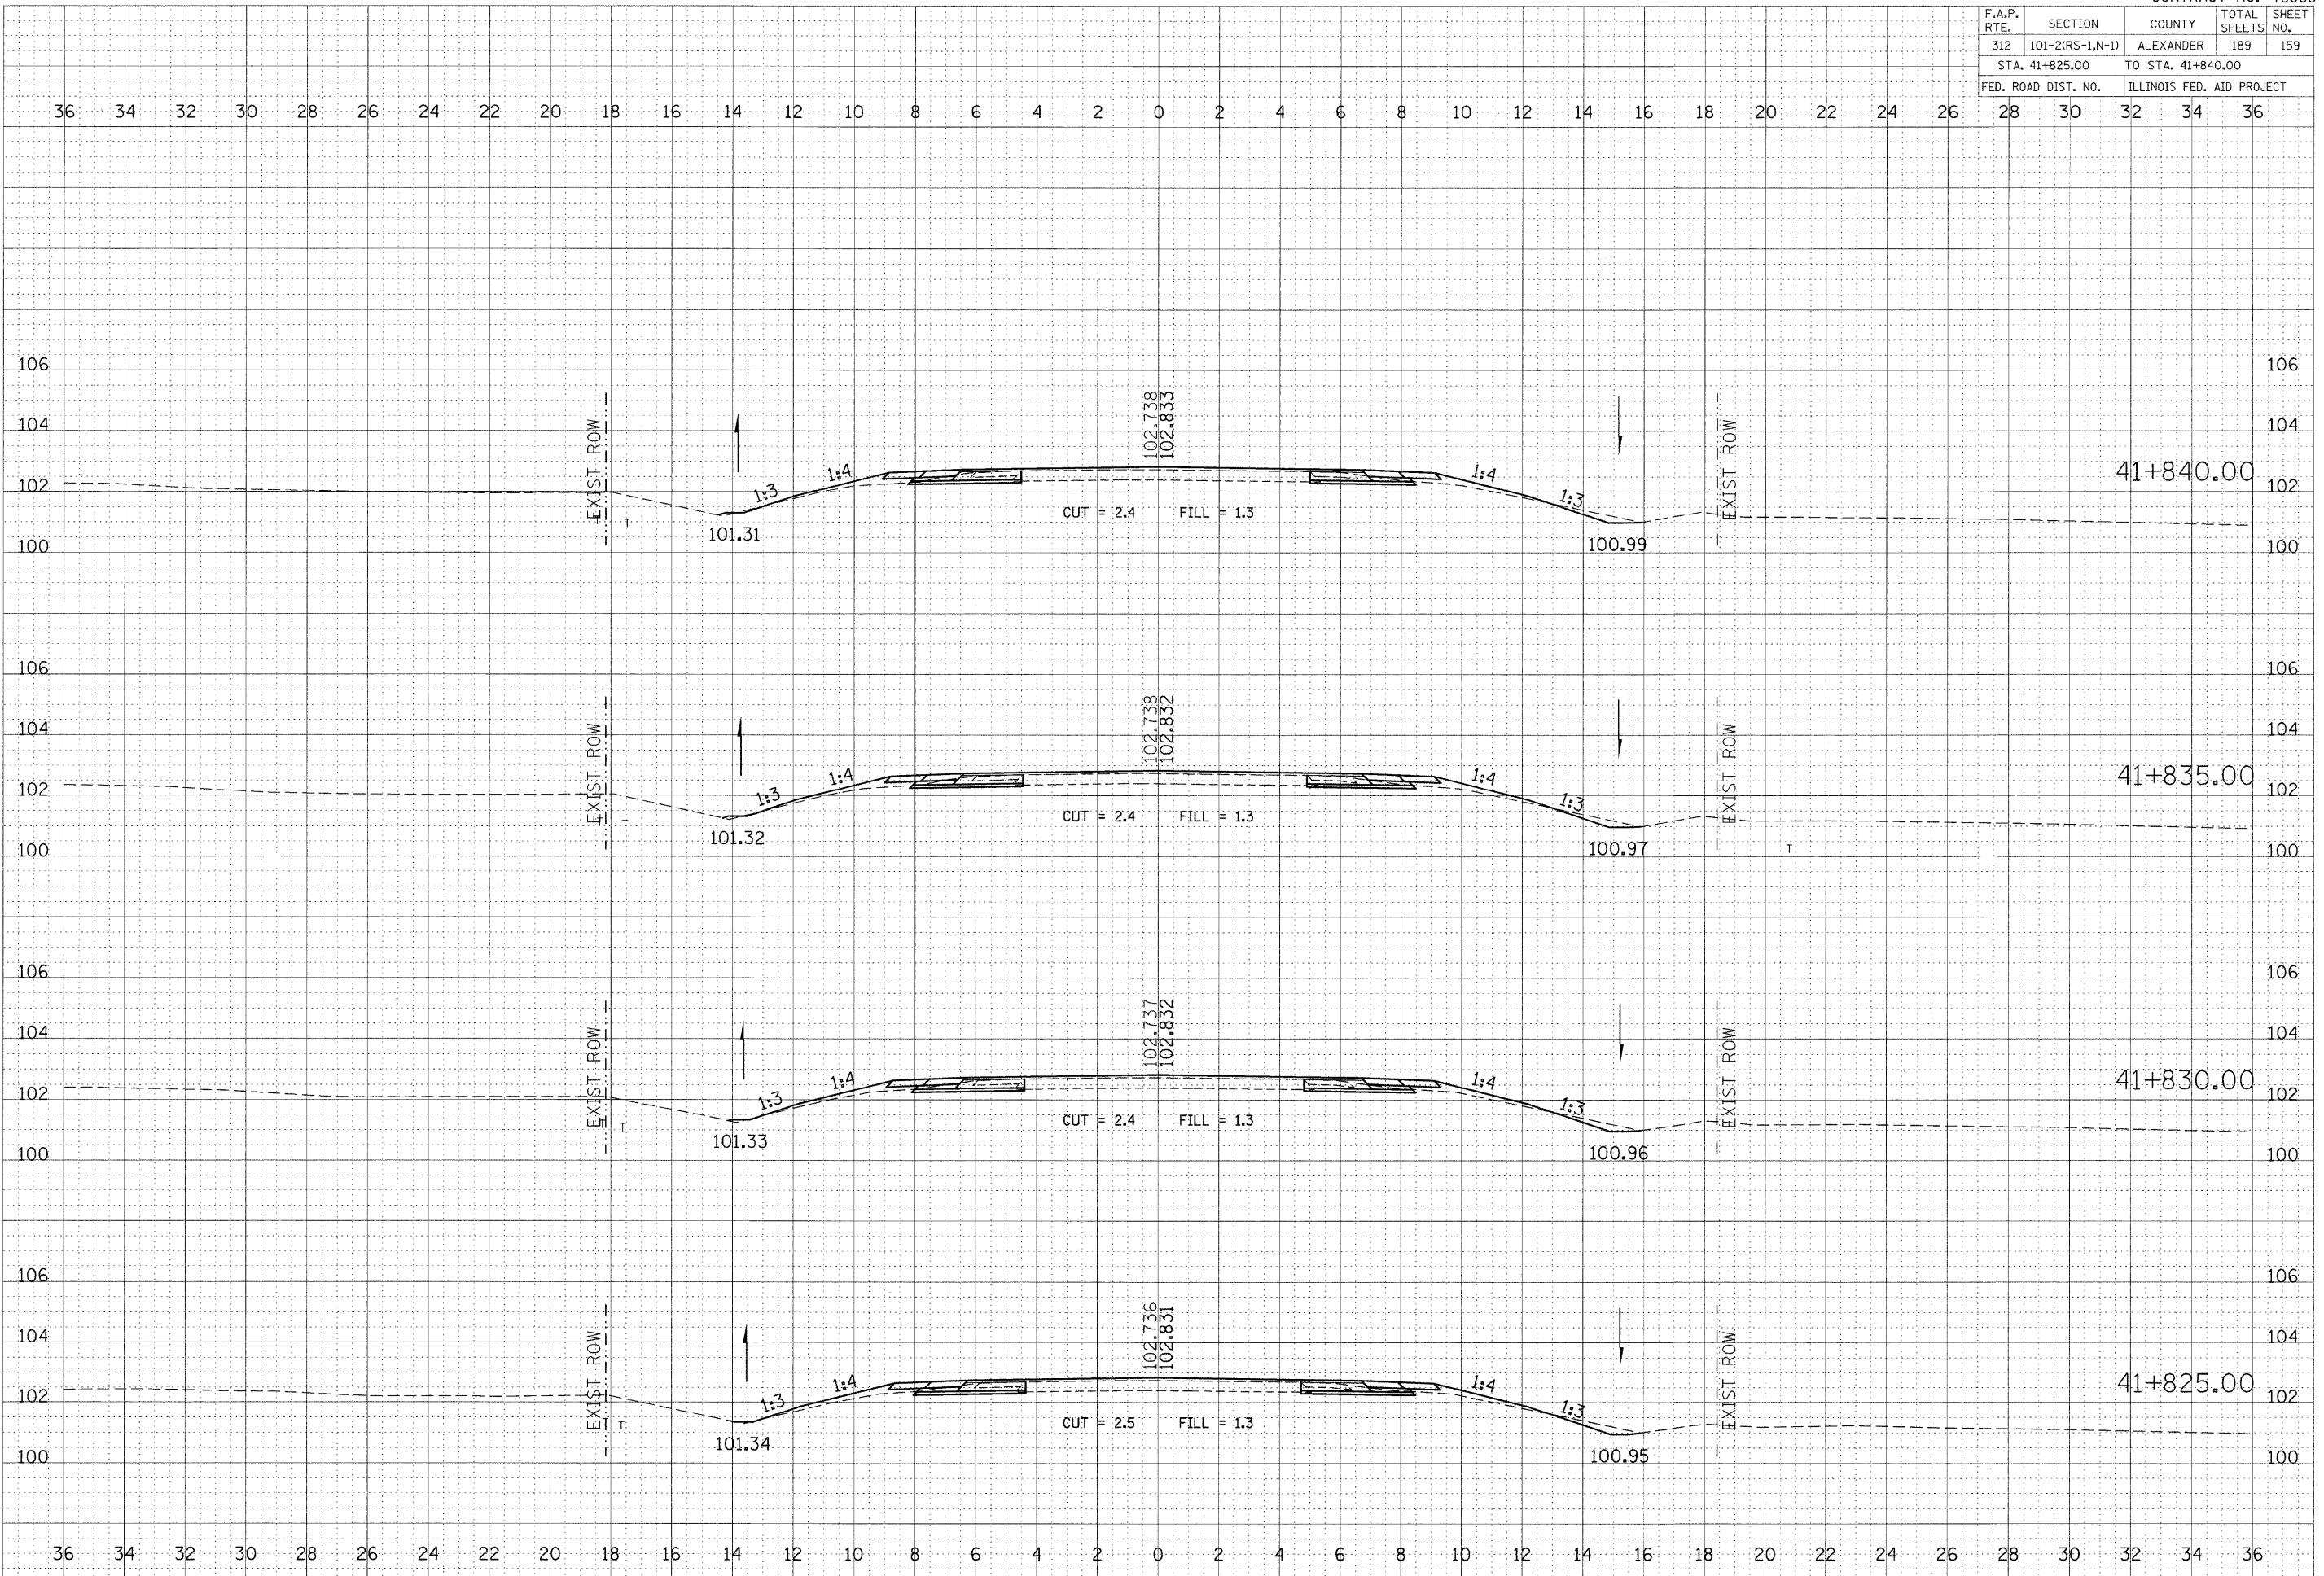

DATE: _____ BY: _____
 SURVEYED: _____ PLOTTED: _____
 CHECKED: _____

DATE: _____ BY: _____
 SURVEYED: _____ PLOTTED: _____
 CHECKED: _____

PLOT DATE = 9/17/2009
 FILE NAME = c:\p\work\p\midot\left\michol\ahk36\1025995\sta315-c2.m32
 PLOT SCALE = 100.0000 m / M.
 USER NAME = left\michol