


F.A.P. RTE.	SECTION	COUNTY	TOTAL SHEETS	SHEET NO.
312	101-2(RS-1,N-1)	ALEXANDER	189	160
STA. 41+845.00		TO STA. 41+860.00		
FED. ROAD DIST. NO.		ILLINOIS	FED. AID PROJECT	

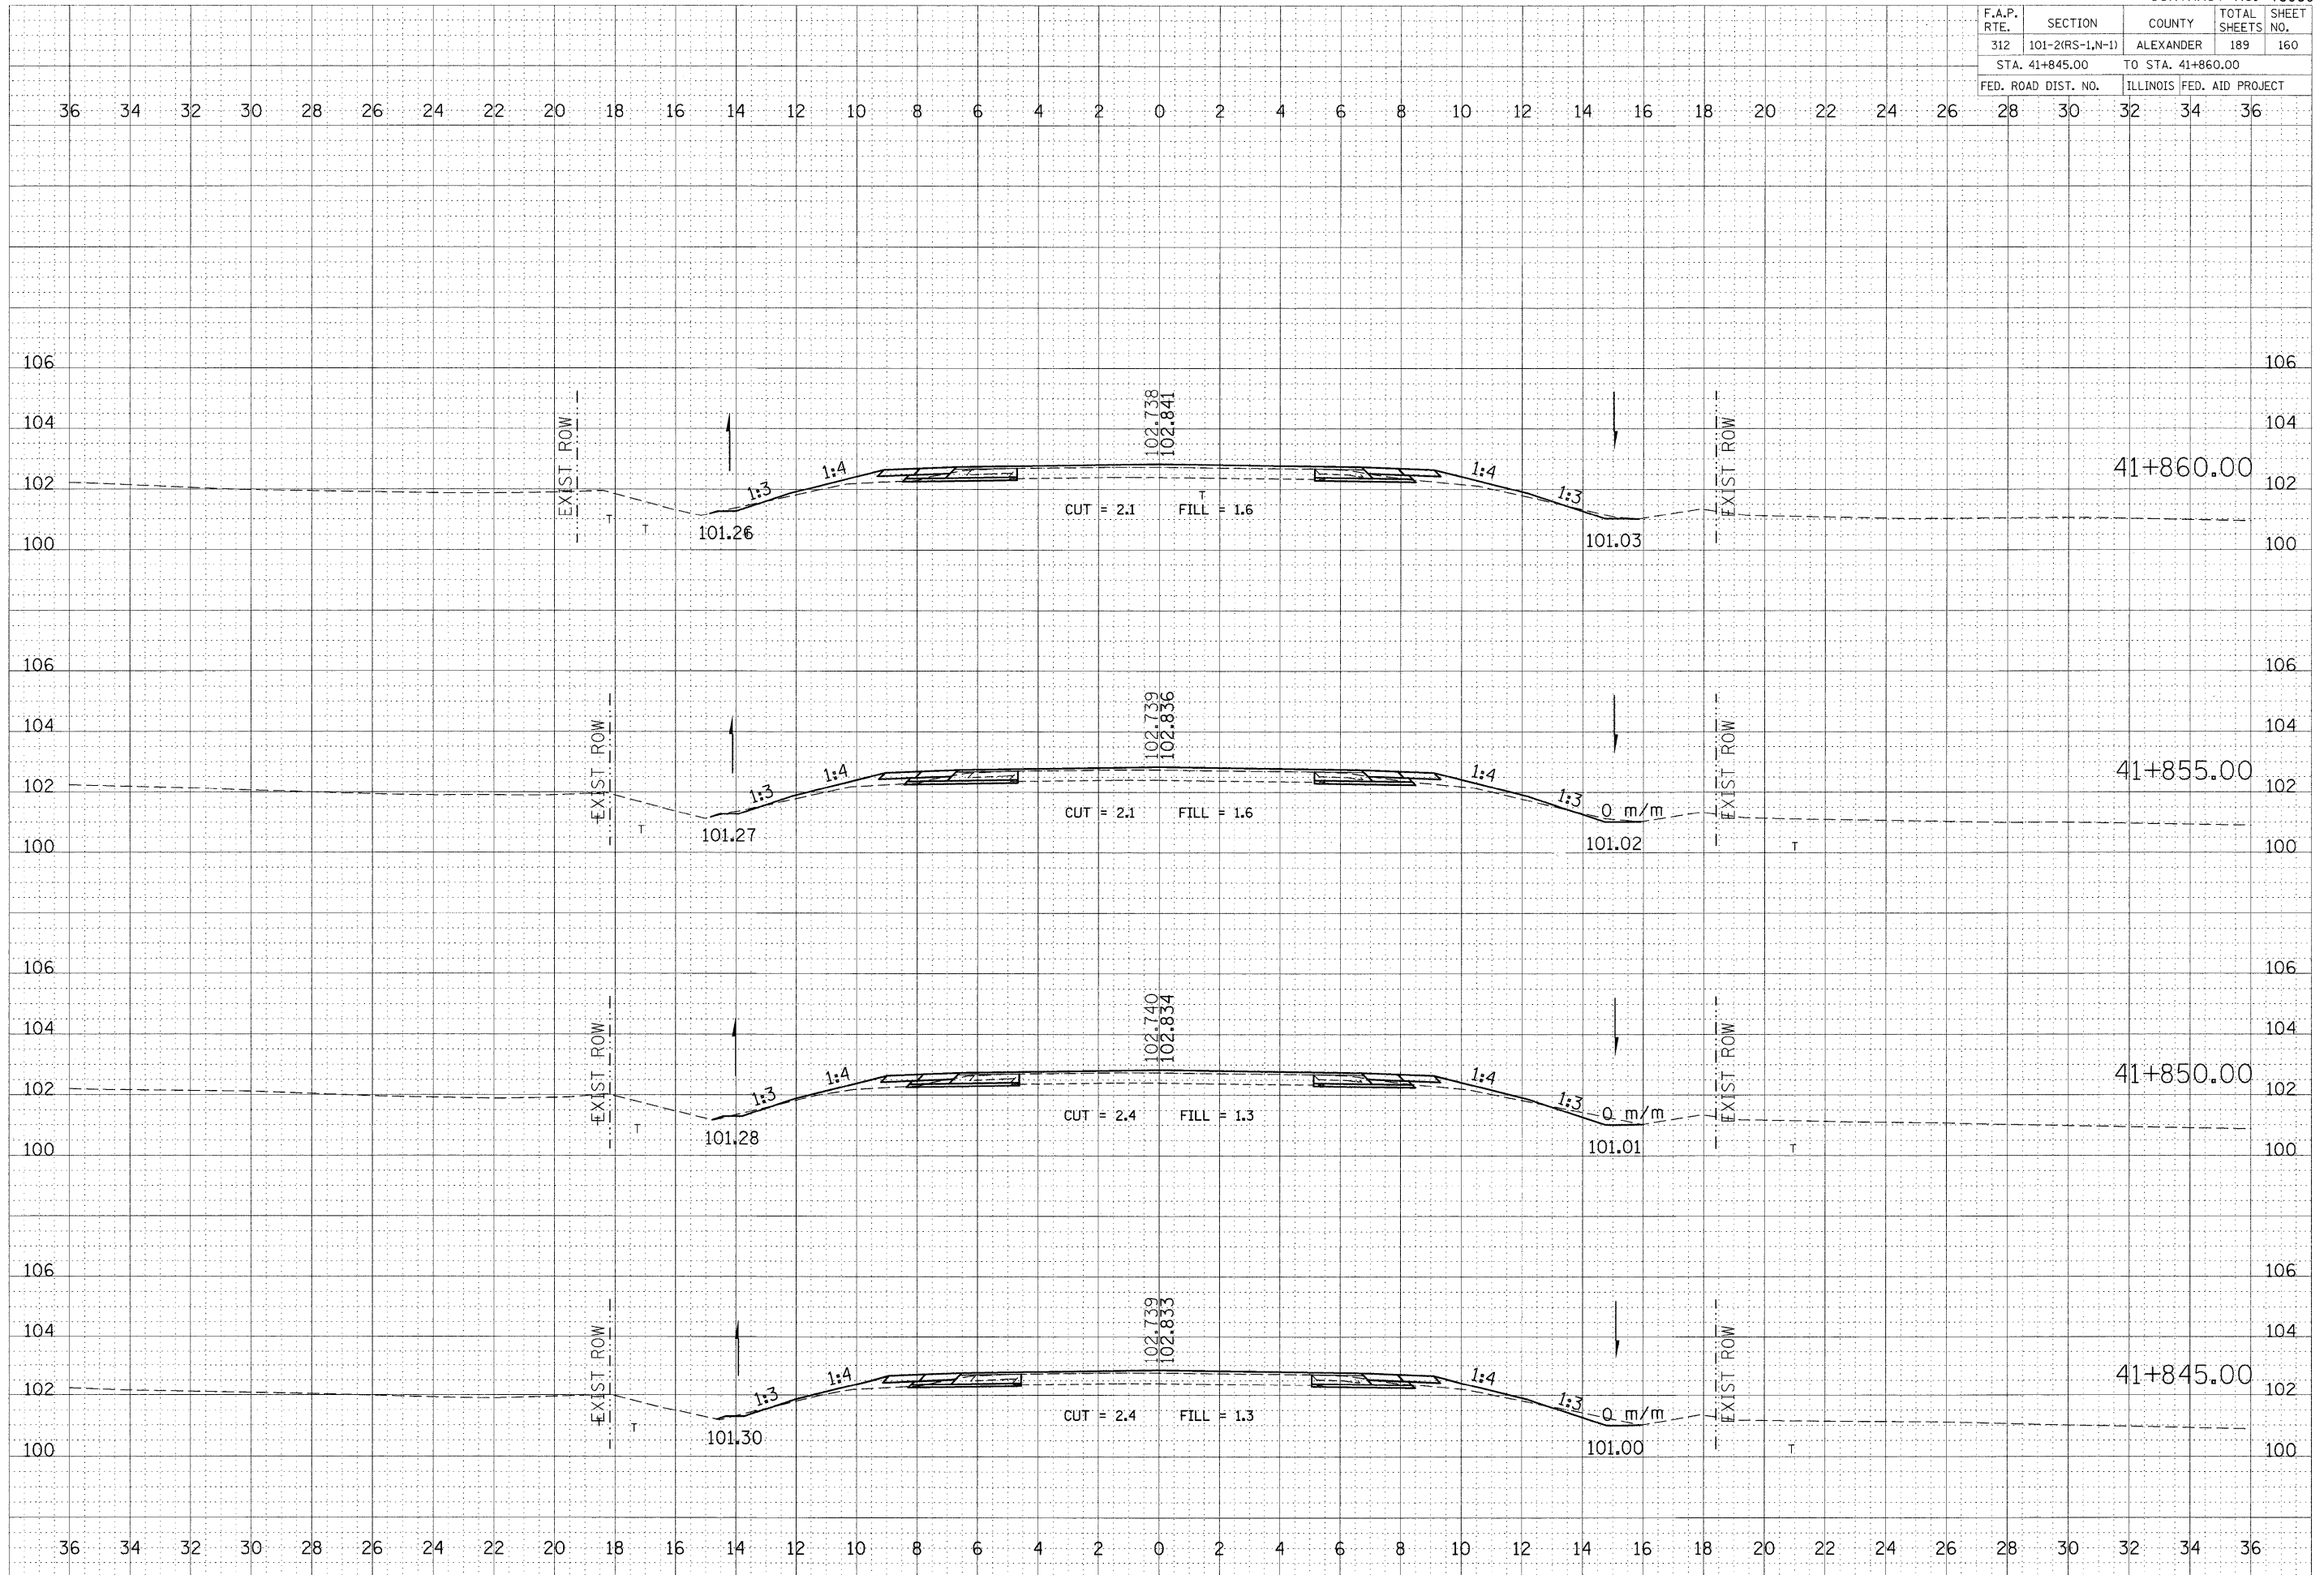

FINAL SURVEY	BY	DATE
SURVEYED		
NOTED		
AREAS CHECKED		

ORIGINAL SURVEY	BY	DATE
SURVEYED		
NOTED		
AREAS CHECKED		

PLOT DATE = 5/17/2009  
 FILE NAME = G:\pva\work\A\PROJECTS\LEFT\WCHDLE\_0804\312\101-2(RS-1,N-1)-R-0804-02.dwg  
 USER NAME = jef@acandl