


F.A.P. RTE.	SECTION	COUNTY	TOTAL SHEETS	SHEET NO.
312	101-2(RS-1,N-1)	ALEXANDER	189	164
STA. 41+935.00		TO STA. 41+950.00		
FED. ROAD DIST. NO.		ILLINOIS	FED. AID PROJECT	

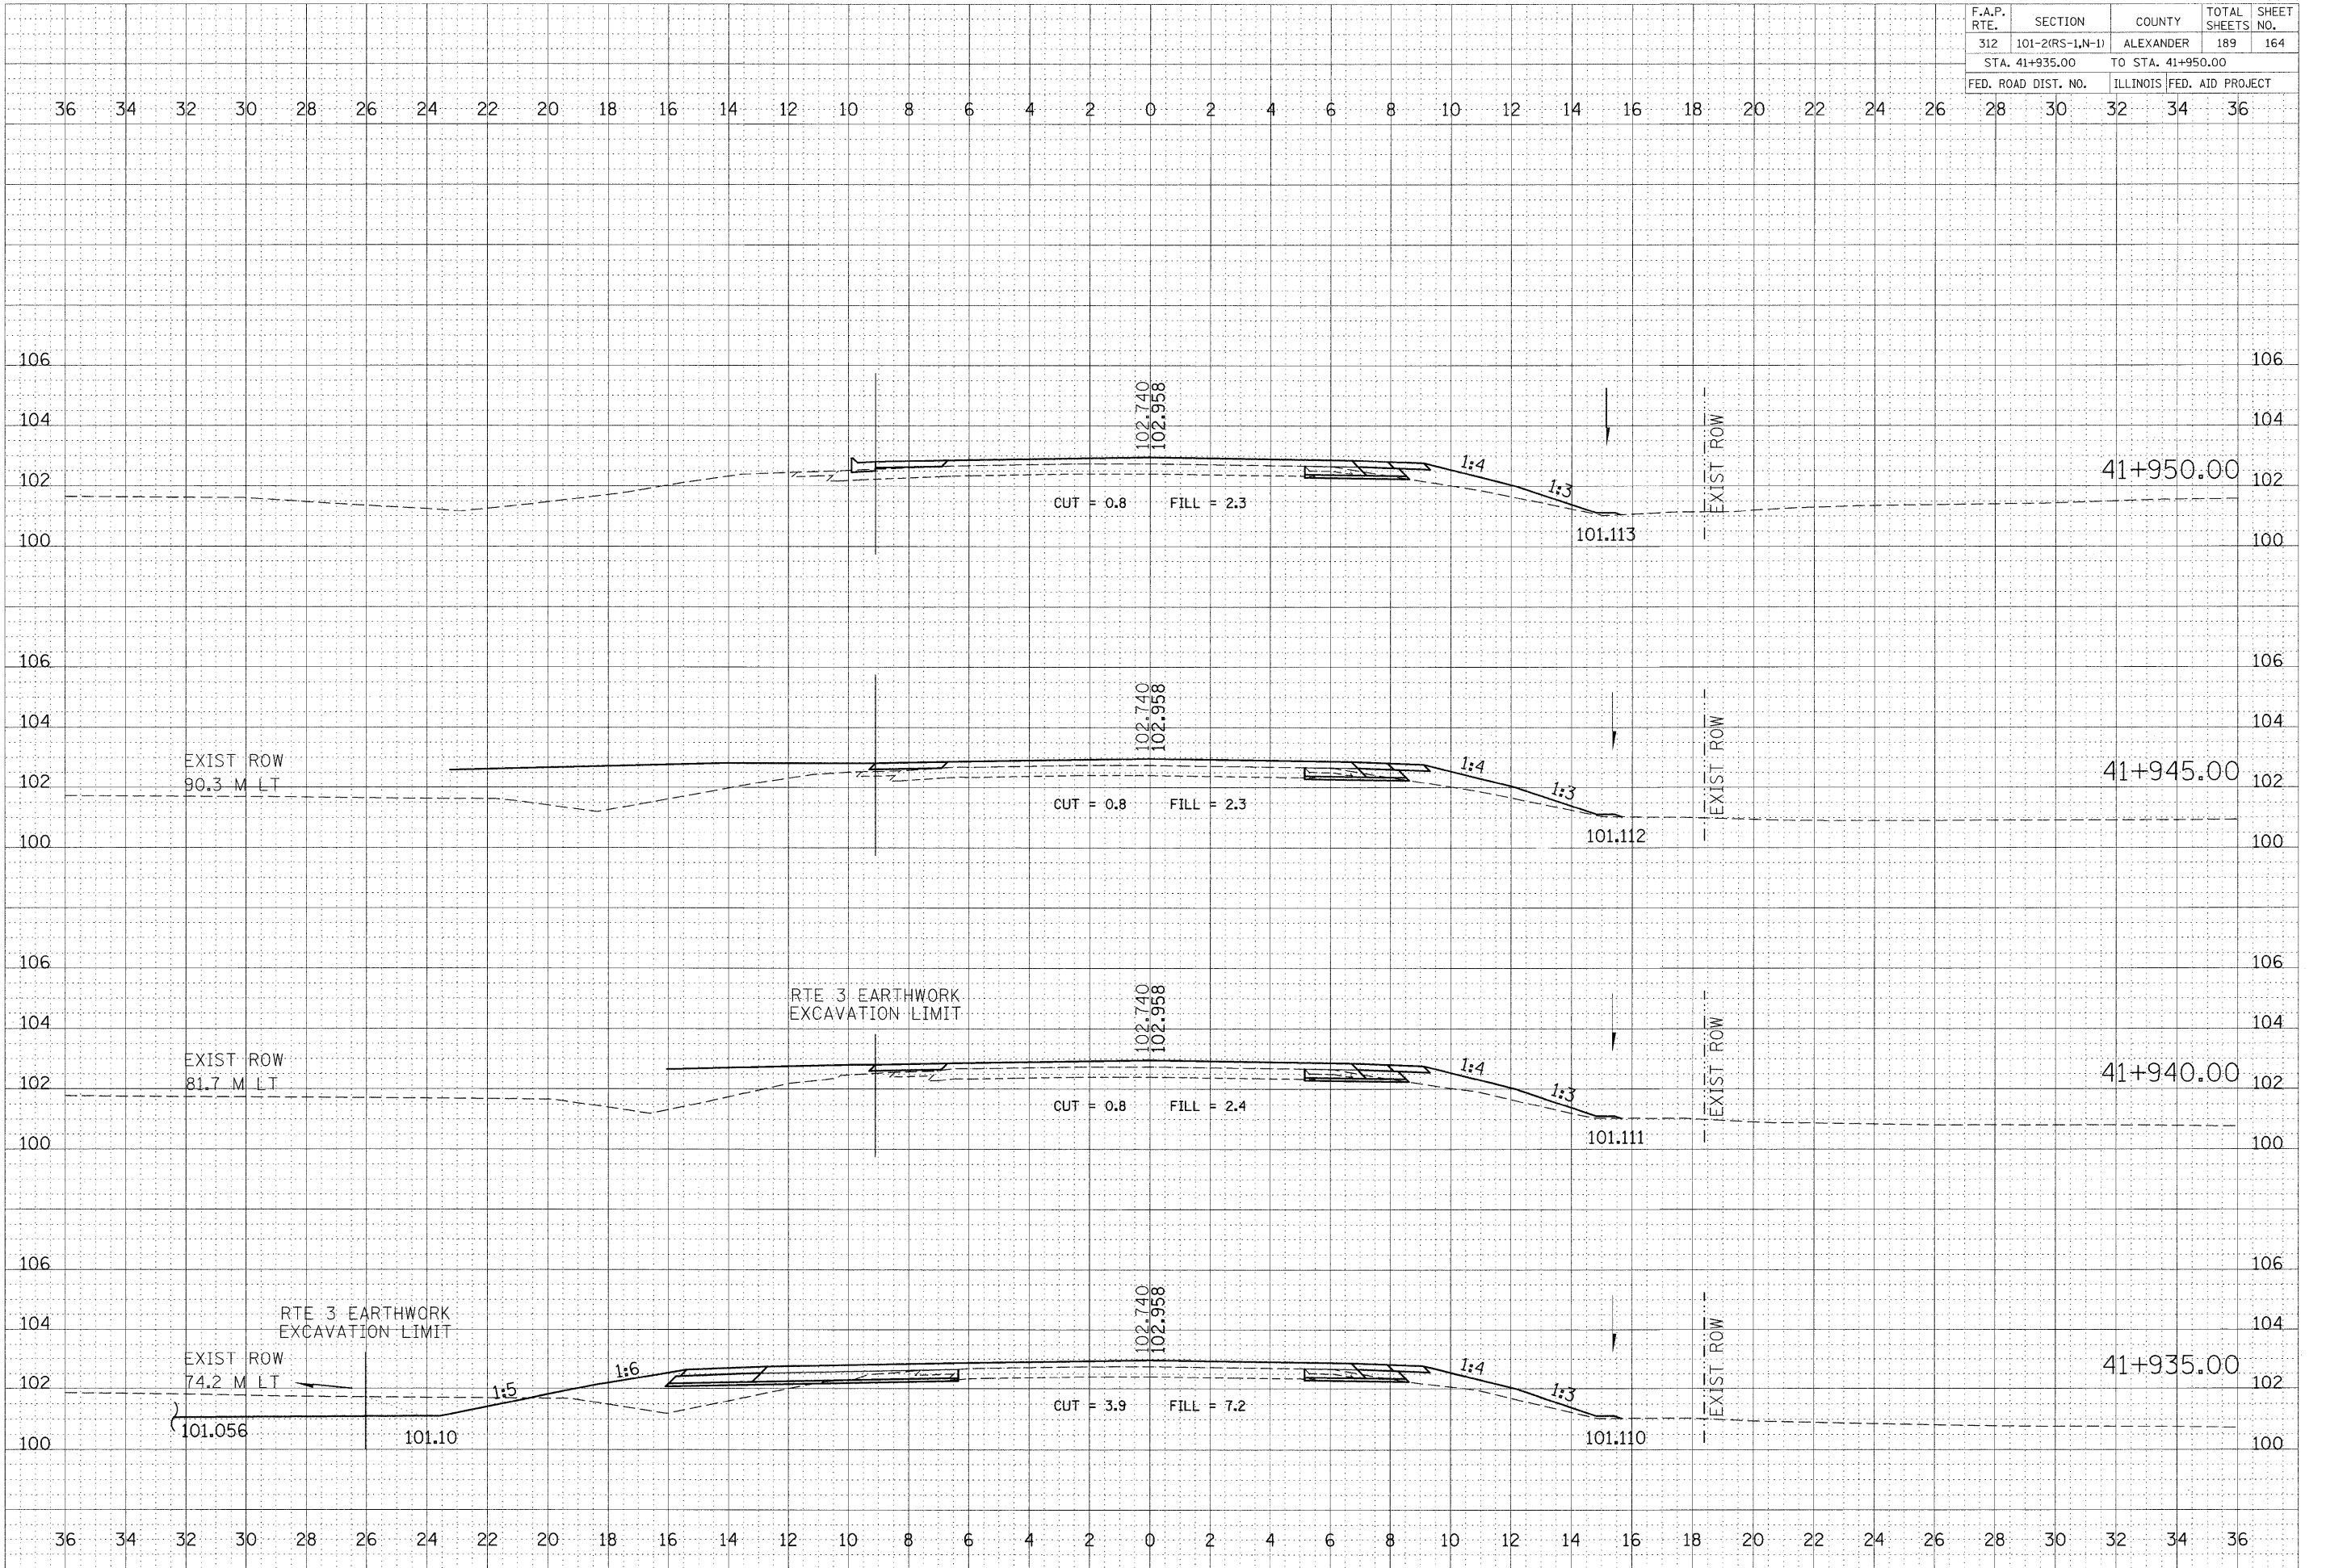

DATE: _____ BY: _____
 ORIGINAL SURVEY: _____
 SURVEYED: _____
 PLOTTED: _____
 NOTE BOOK: _____
 NO.: _____
 AREAS CHECKED: _____

DATE: _____ BY: _____
 ORIGINAL SURVEY: _____
 SURVEYED: _____
 PLOTTED: _____
 NOTE BOOK: _____
 NO.: _____
 AREAS CHECKED: _____

PLOT DATE = 9/17/2009
 FILE NAME = c:\p\work\k\p1001\LEFT\WCHDLE.dwg
 PLOT SCALE = 100.0000 m / M.
 USER NAME = leftwchd