


F.A.P. RTE.	SECTION	COUNTY	TOTAL SHEETS	SHEET NO.
312	101-2(RS-1,N-1)	ALEXANDER	189	172
STA. 42+105.00		TO STA. 42+120.00		
FED. ROAD DIST. NO.		ILLINOIS FED. AID PROJECT		

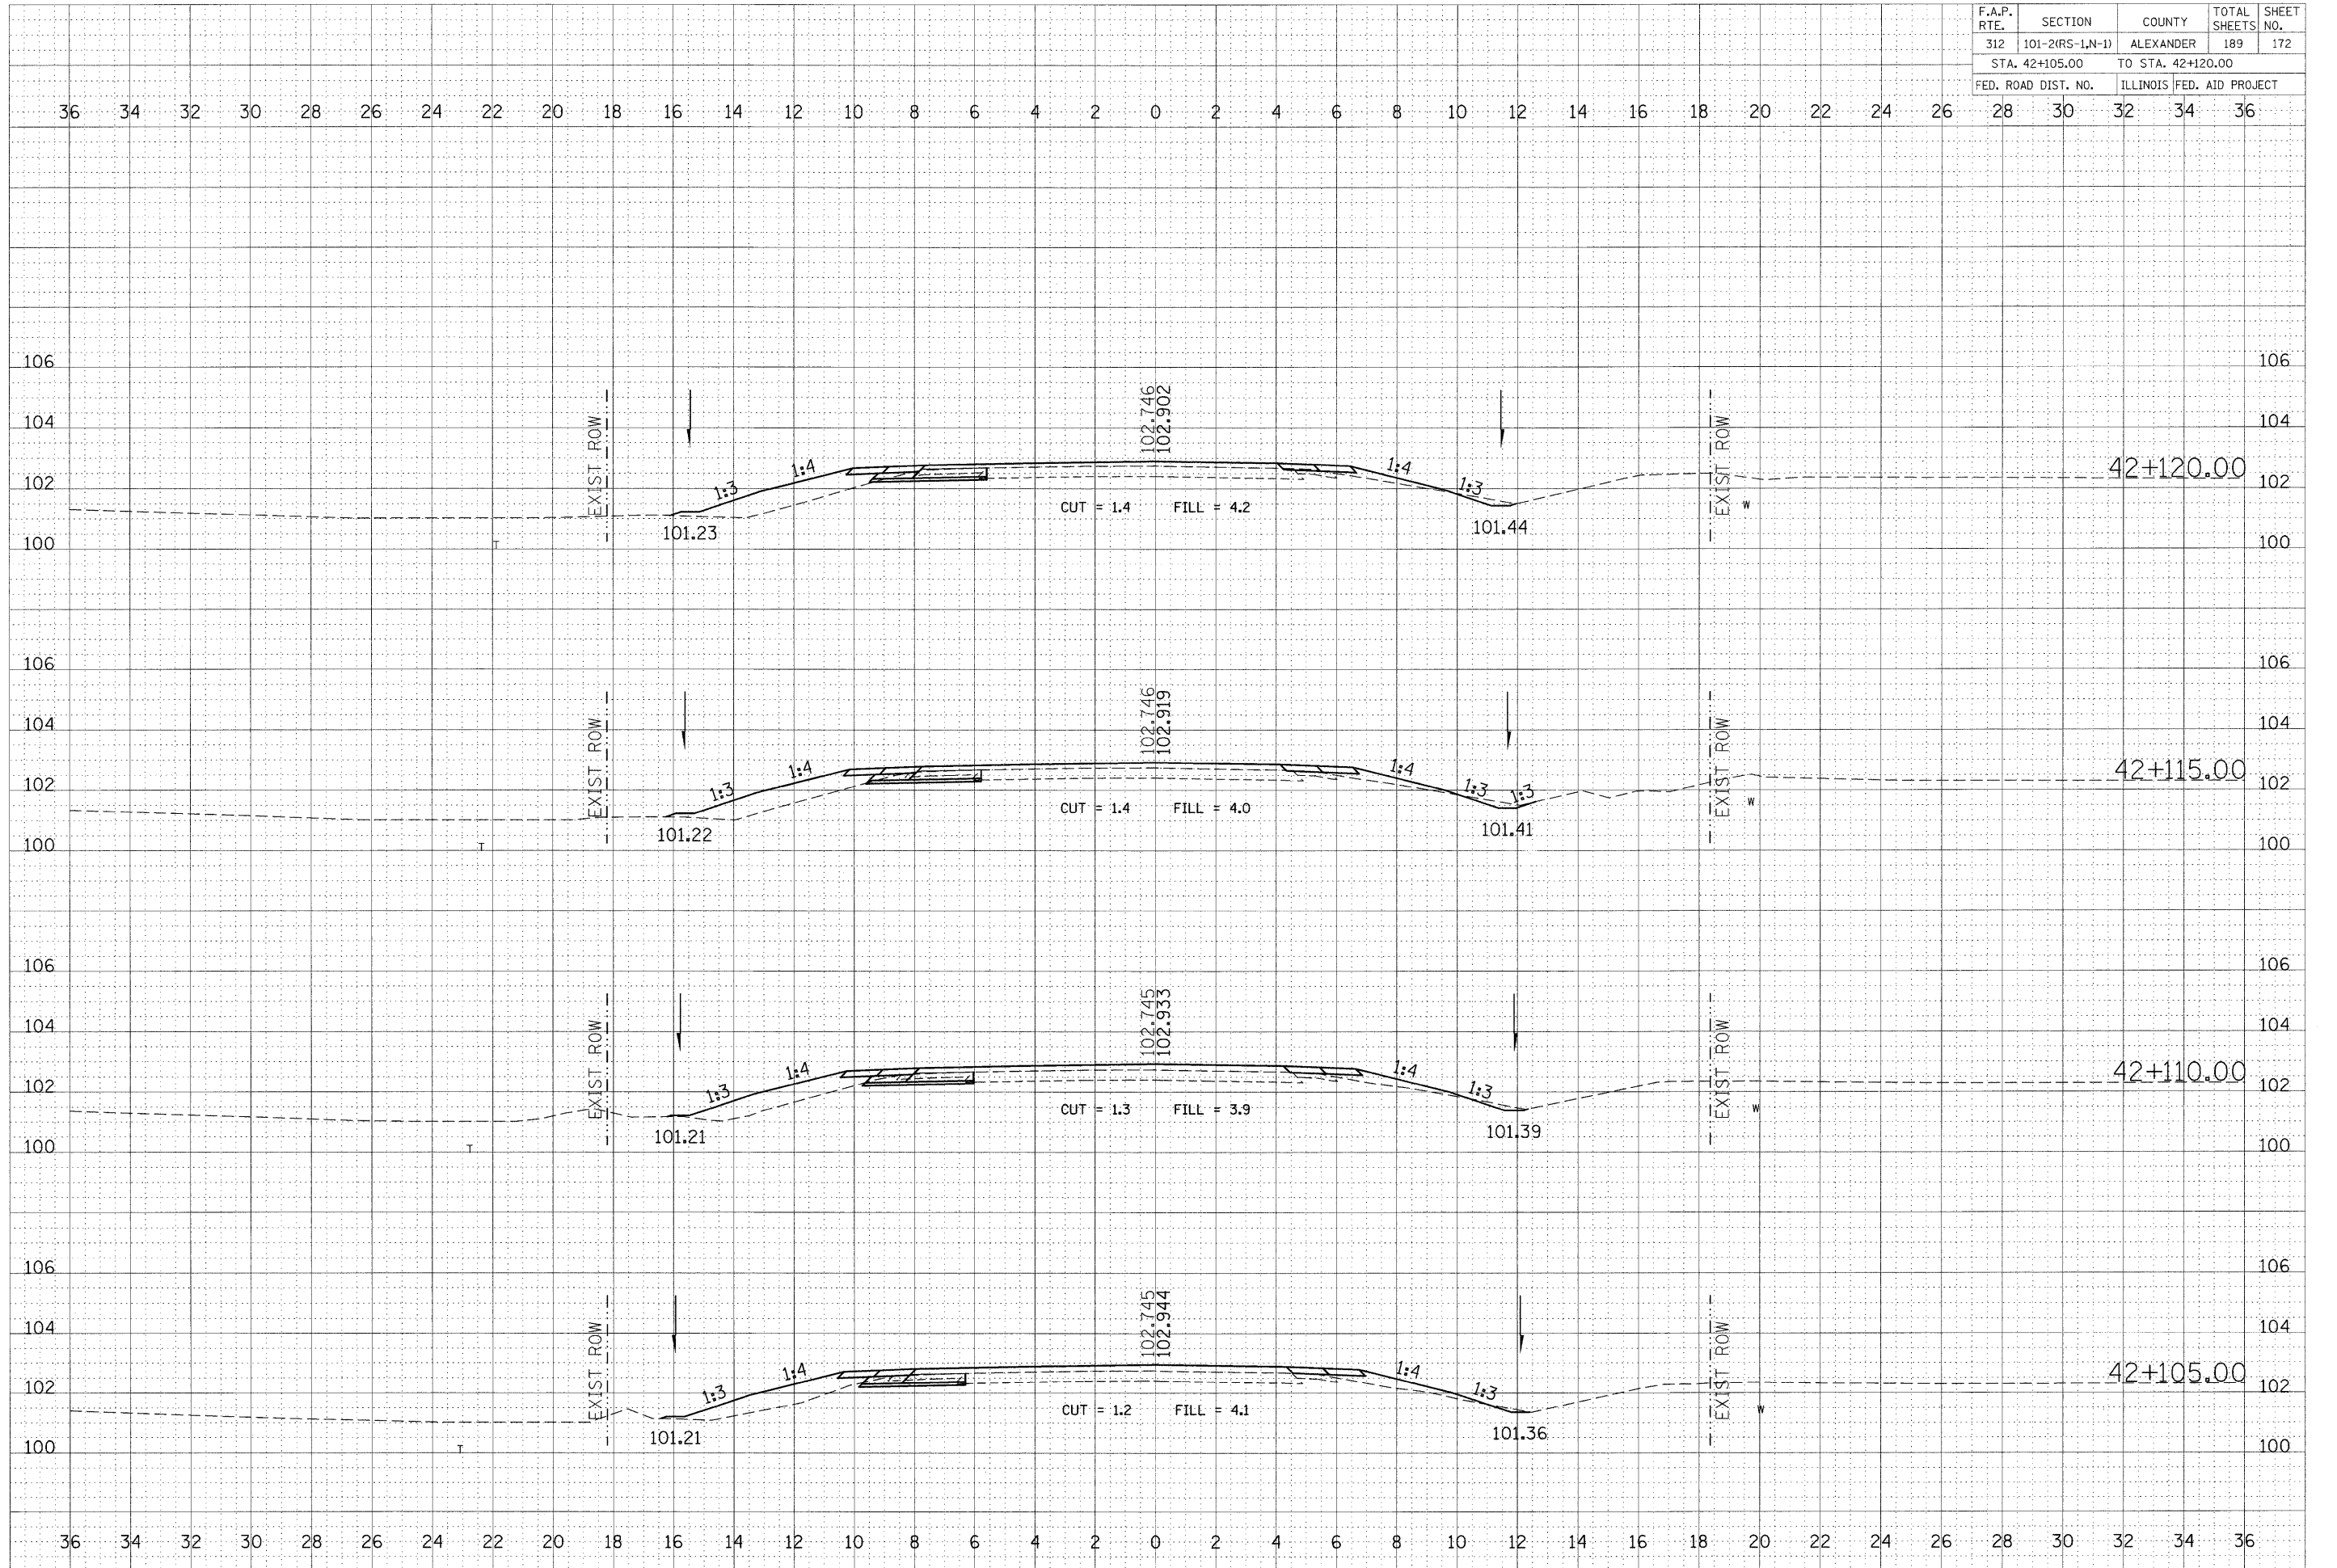

FINAL SURVEY BY DATE
 SURVEYED BY
 PLOTTED BY
 NOTE BOOK NO.
 AREAS CHECKED

ORIGINAL SURVEY BY DATE
 SURVEYED BY
 PLOTTED BY
 NOTE BOOK NO.
 AREAS CHECKED

PLOT DATE = 5/17/2009
 FILE NAME = c:\pvc\work\p1001\LEFT\TWOCHD\CHD4\102599ks-Rw3shis-c2.m32
 PLOT SCALE = 100.0000 m / ft.
 USER NAME = lrfundal