


F.A.P. RTE.	SECTION	COUNTY	TOTAL SHEETS	SHEET NO.
312	101-2(RS-1,N-1)	ALEXANDER	189	173
STA. 42+125.00		TO STA. 42+145.00		
FED. ROAD DIST. NO.		ILLINOIS FED. AID PROJECT		

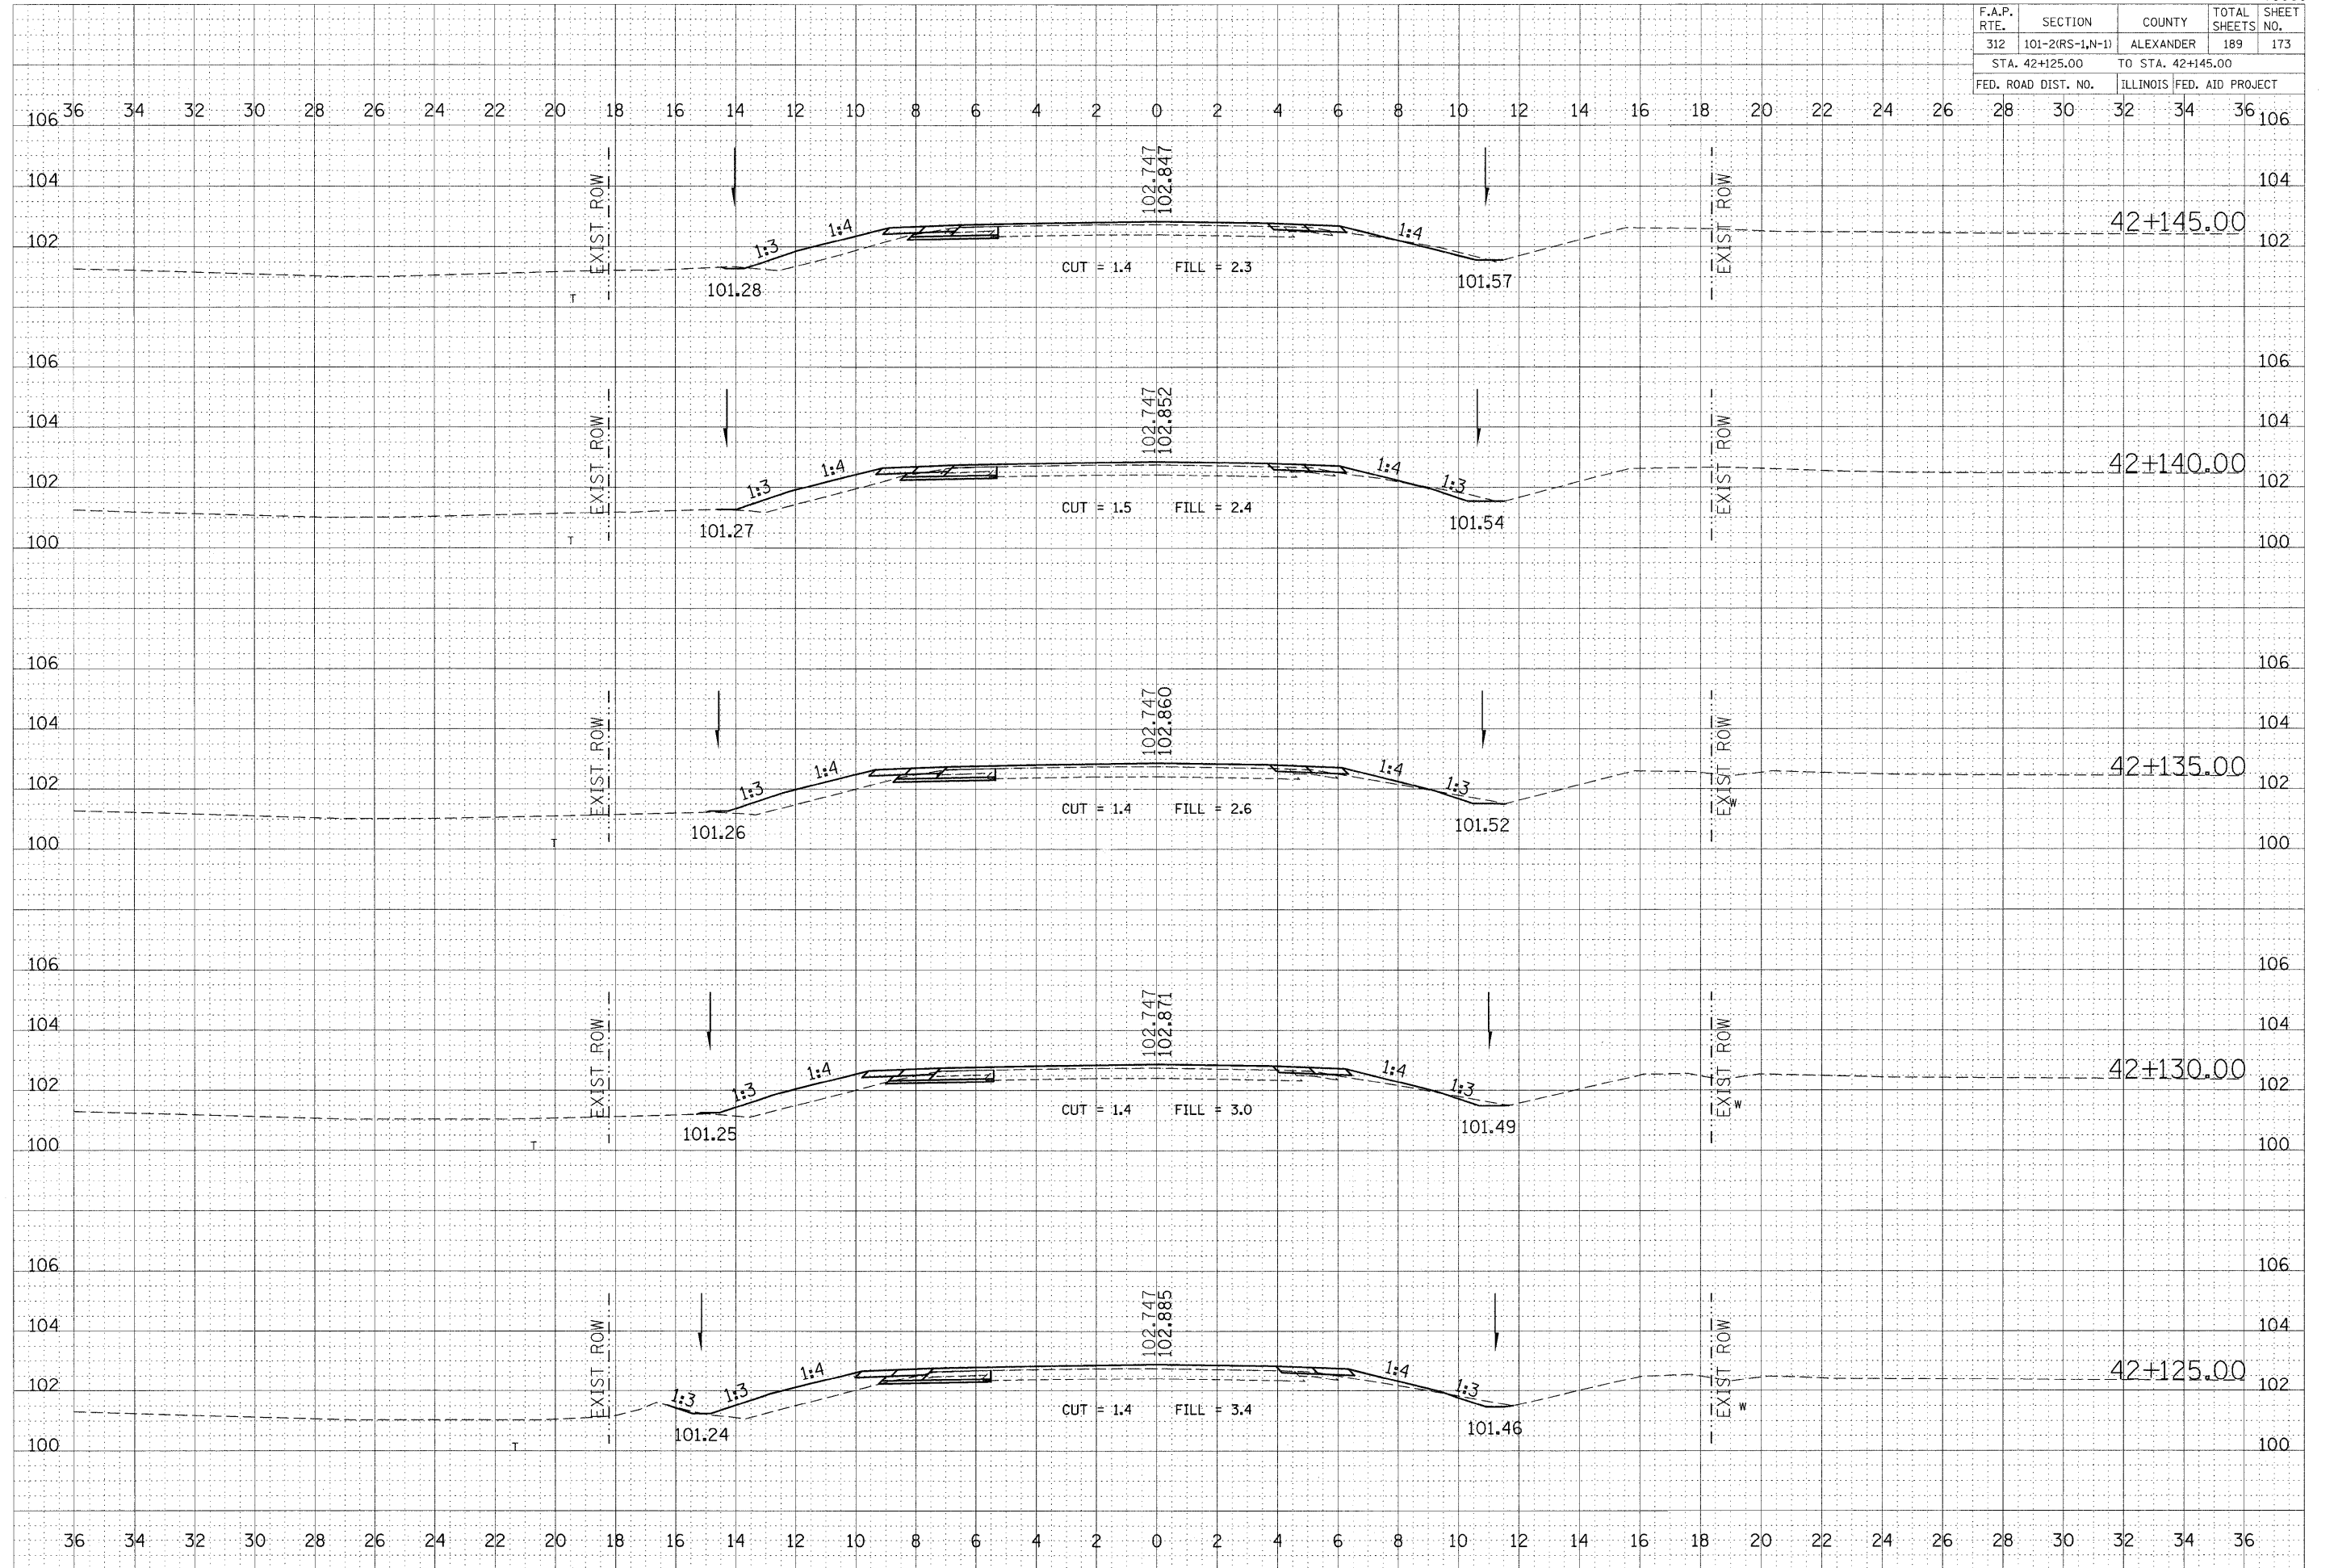

DATE	BY

ORIGINAL SURVEY
 SURVEYED
 PLOTTED
 NOTE BOOK
 RE-PLATE
 AREAS CHECKED

DATE	BY

ORIGINAL SURVEY
 SURVEYED
 PLOTTED
 NOTE BOOK
 RE-PLATE
 AREAS CHECKED

PLOT DATE = 9/17/2009
 FILE NAME = c:\pvc\work\p101\DOT\LEFT\WICHOL\CH4436\10125999s-Rtc3sh3s-C2.m32
 PLOT SCALE = 100.0000 m / M.
 USER NAME = leftwchd