


F.A.P. RTE.	SECTION	COUNTY	TOTAL SHEETS	SHEET NO.
312	101-2(RS-1,N-1)	ALEXANDER	189	177
STA. +000.00		TO STA. +015.00		
FED. ROAD DIST. NO.		ILLINOIS	FED. AID PROJECT	

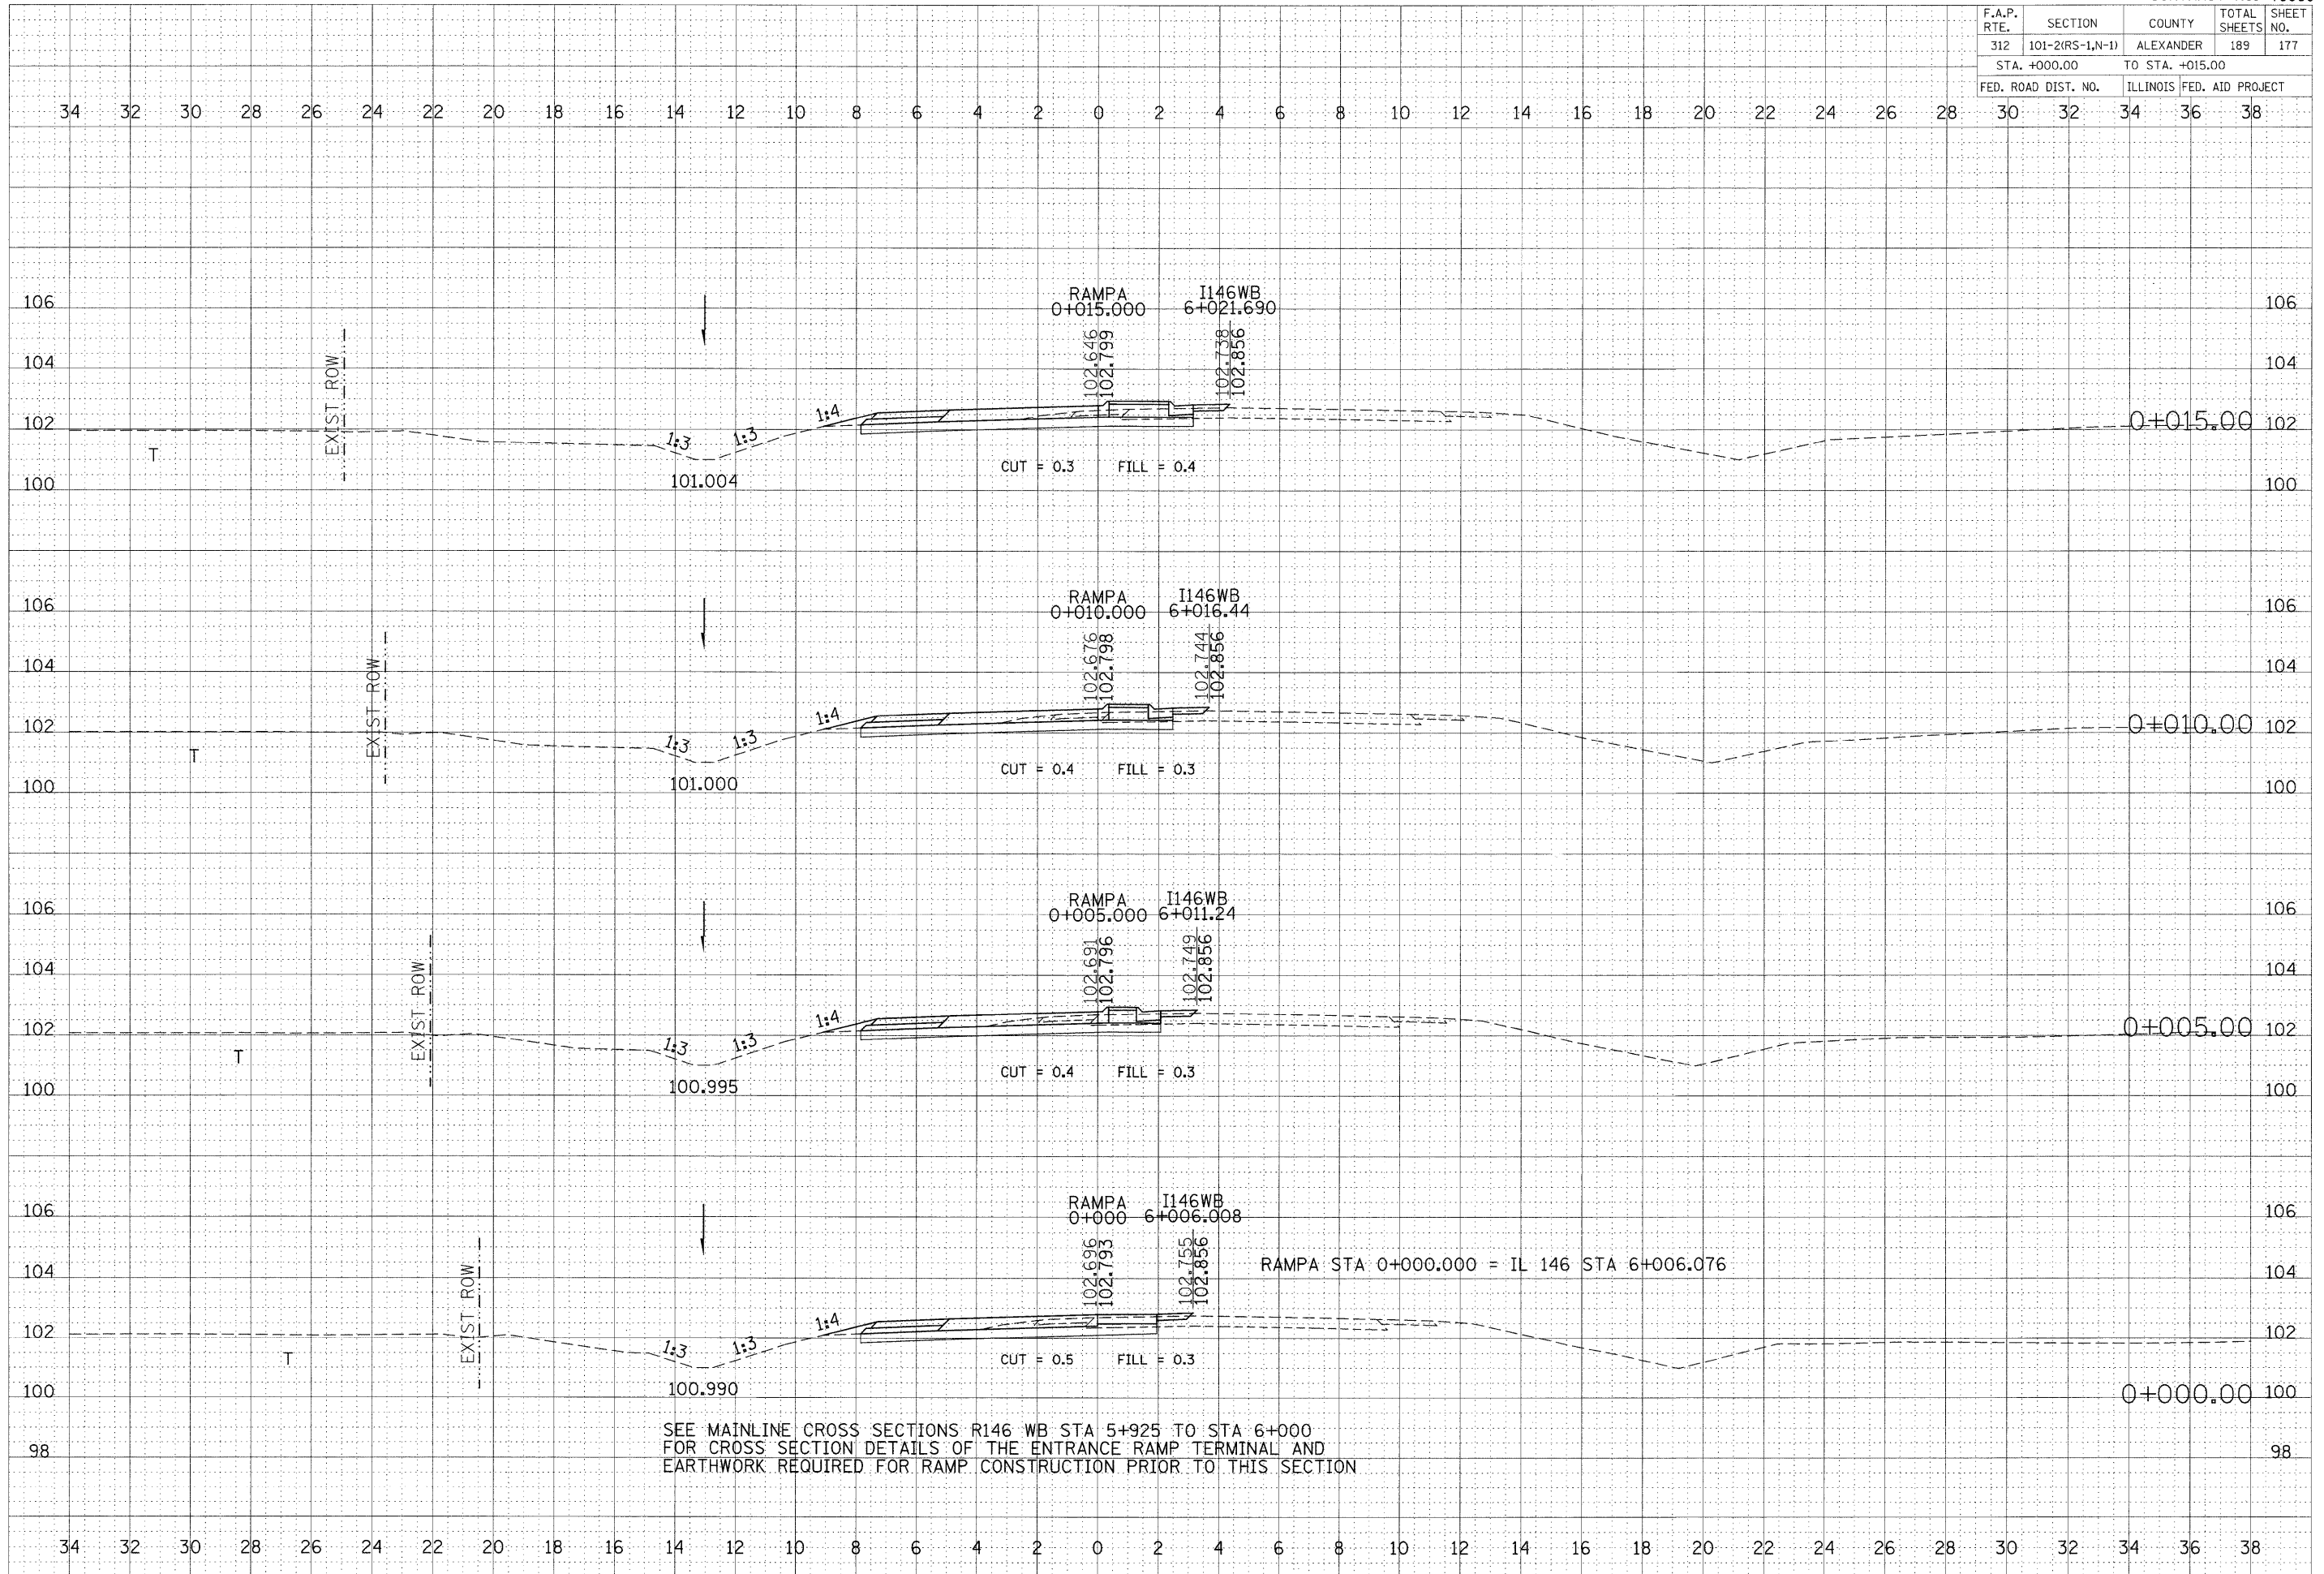

SEE MAINLINE CROSS SECTIONS R146 WB STA 5+925 TO STA 6+000 FOR CROSS SECTION DETAILS OF THE ENTRANCE RAMP TERMINAL AND EARTHWORK REQUIRED FOR RAMP CONSTRUCTION PRIOR TO THIS SECTION

FINAL SURVEY	BY	DATE
SURVEYED		
NOTED		
TEP		
AREAS		
CHECKED		
NO.		

ORIGINAL SURVEY	BY	DATE
SURVEYED		
NOTED		
TEP		
AREAS		
CHECKED		
NO.		

PLOT DATE = 9/17/2009
 FILE NAME = c:\pva\work\pva\1001\LEFT\101-2(RS-1,N-1)\RampA\c-rampA.dwg
 USER NAME = jrfarwell