


F.A.P. RTE.	SECTION	COUNTY	TOTAL SHEETS	SHEET NO.
312	101-2(RS-1,N-1)	ALEXANDER	189	180
STA. +060.00		TO STA. +075.00		
FED. ROAD DIST. NO.		ILLINOIS	FED. AID PROJECT	
34	32	34	36	38

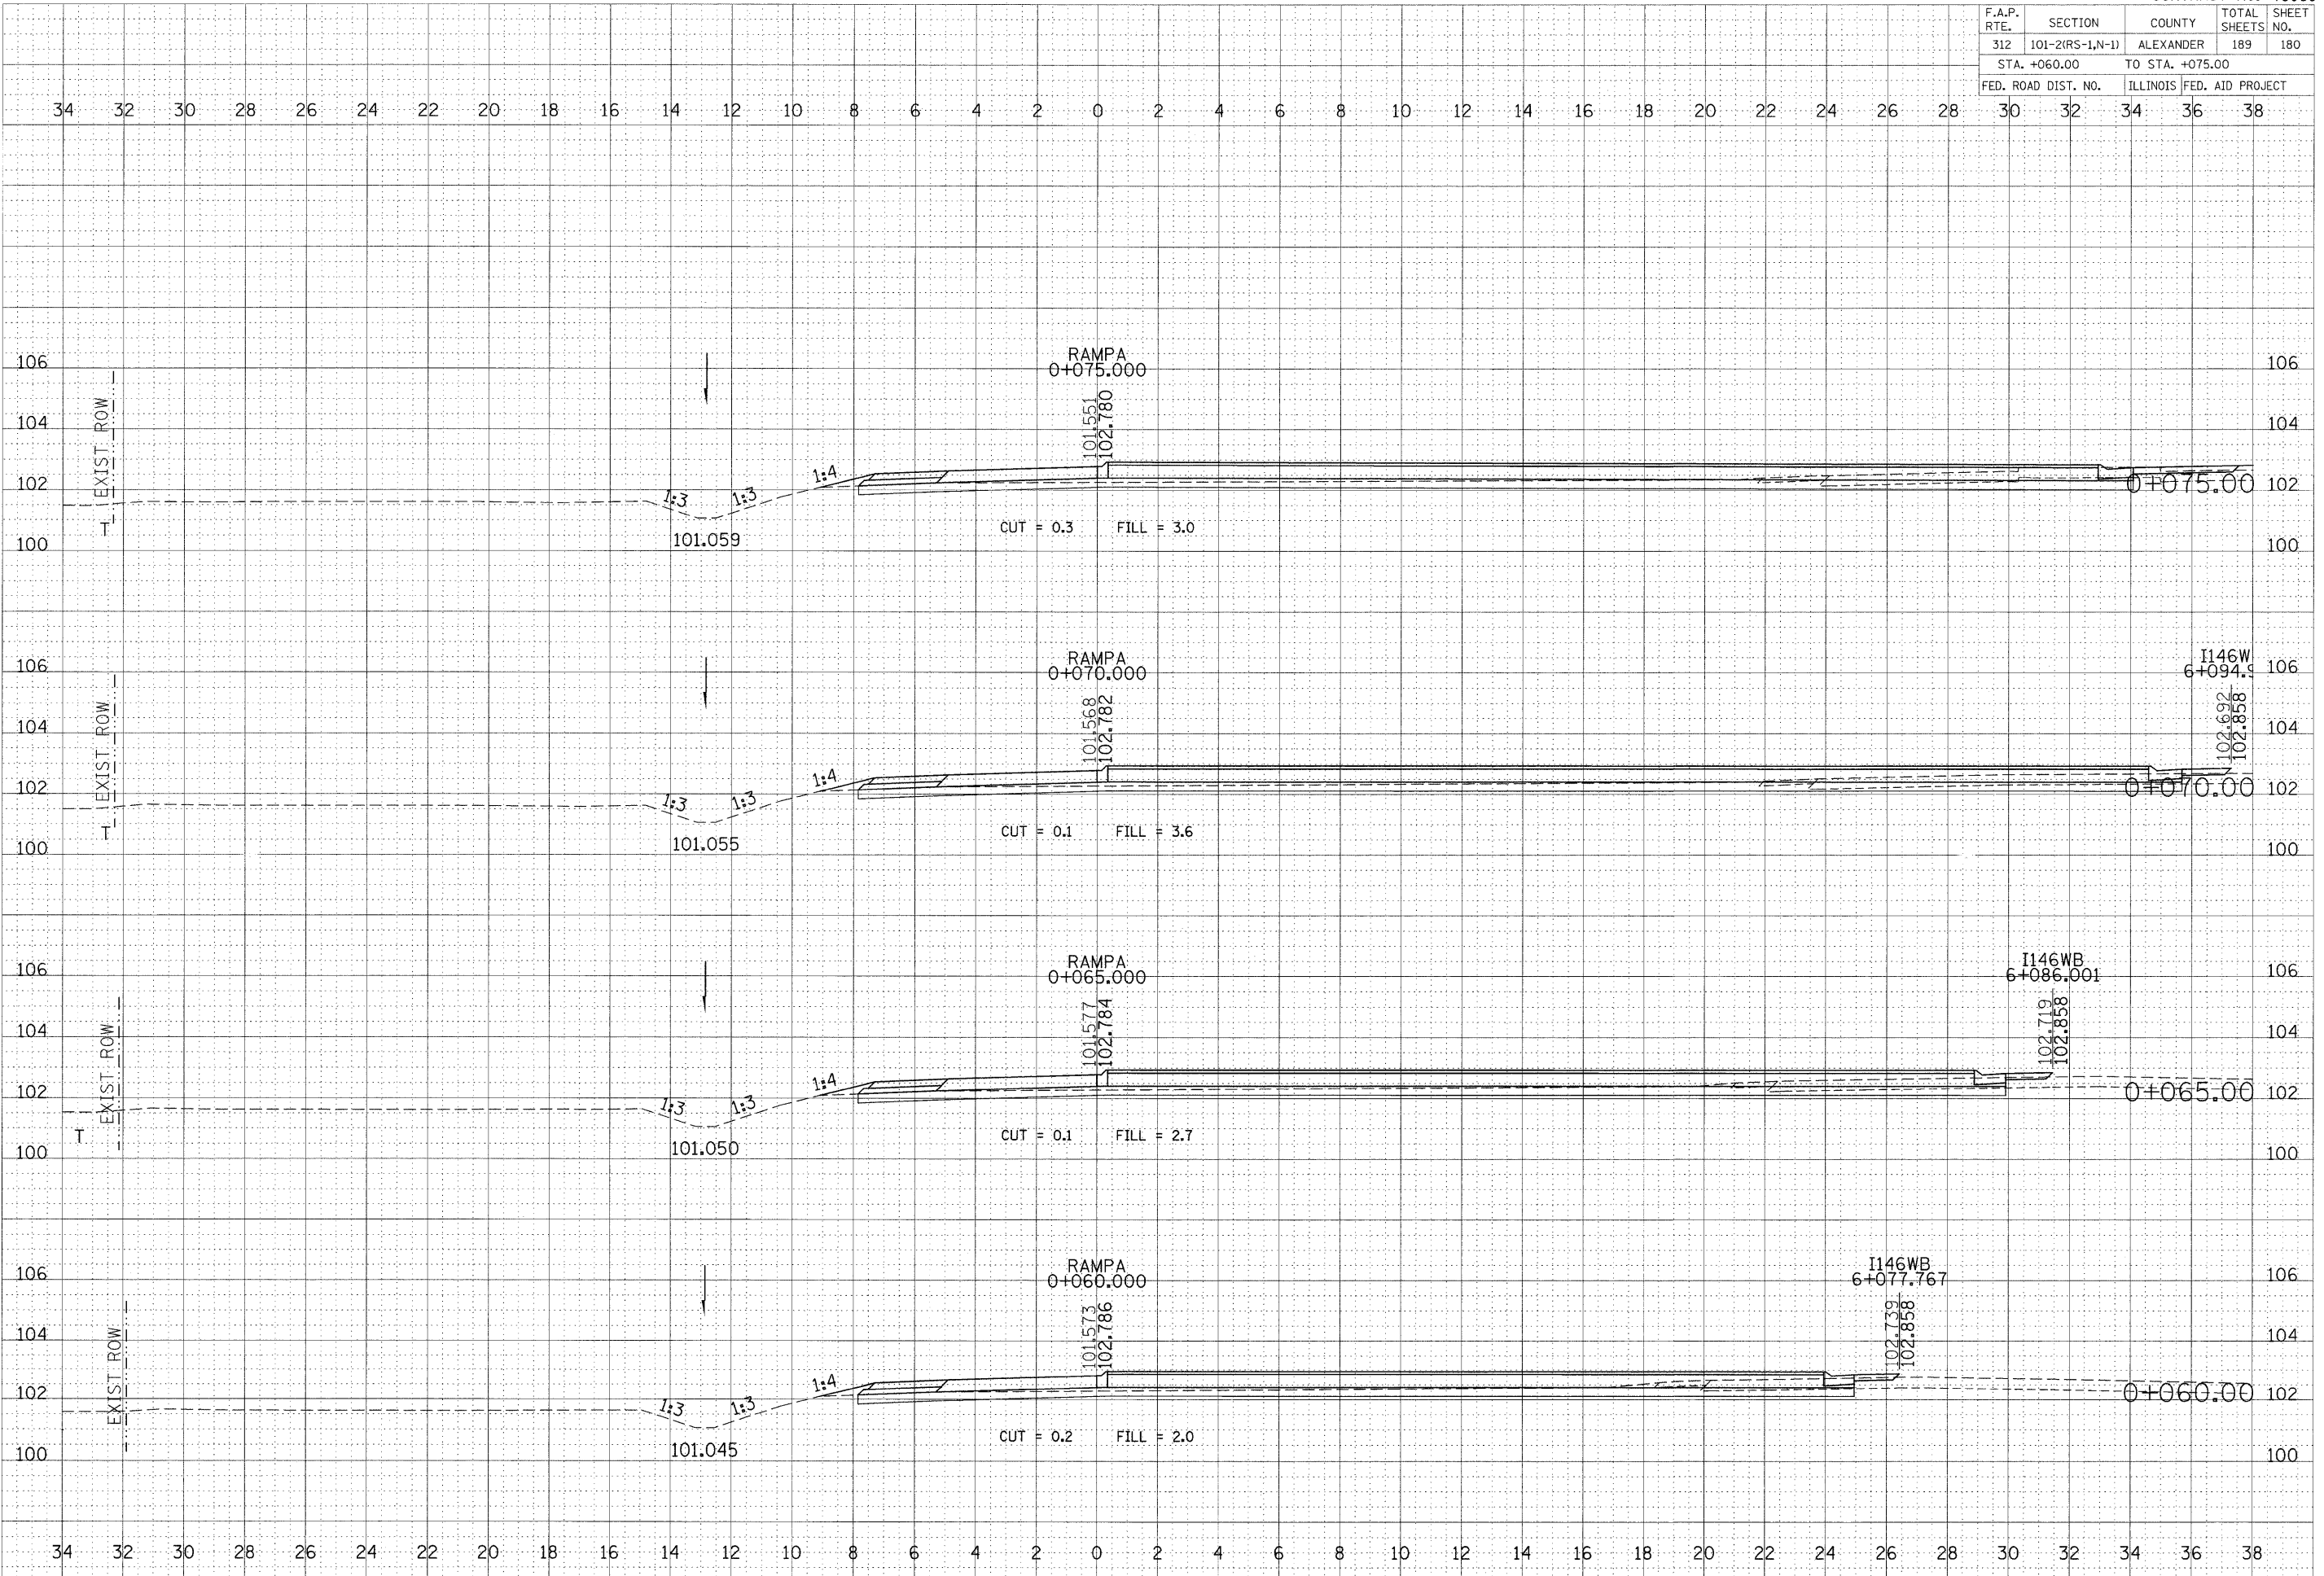

NO.	AREAS CHECKED	BY	DATE

NO.	AREAS CHECKED	BY	DATE

PLOT DATE = 9/17/2009  
 FILE NAME = c:\pva-wor\pva\p1001\LEFT\CHDIA\CHDIA10102599as-Rampshites-e2.m32  
 PLOT SCALE = 100.0000 m / H.  
 USER NAME = leftchdial

Ramp A: STA 0+060.00 TO STA 0+075.00